

1 CONCEPTUAL SITE PLAN

01 SCALE: 1" = 20'-0"


BLACK HART
1415 University Ave W
St Paul, MN 55104

NewStudio|architecture

Project	2021-209
Lead	Author
Date	06/08/22

01

BLACK HART
1415 University Ave W
St Paul, MN 55104

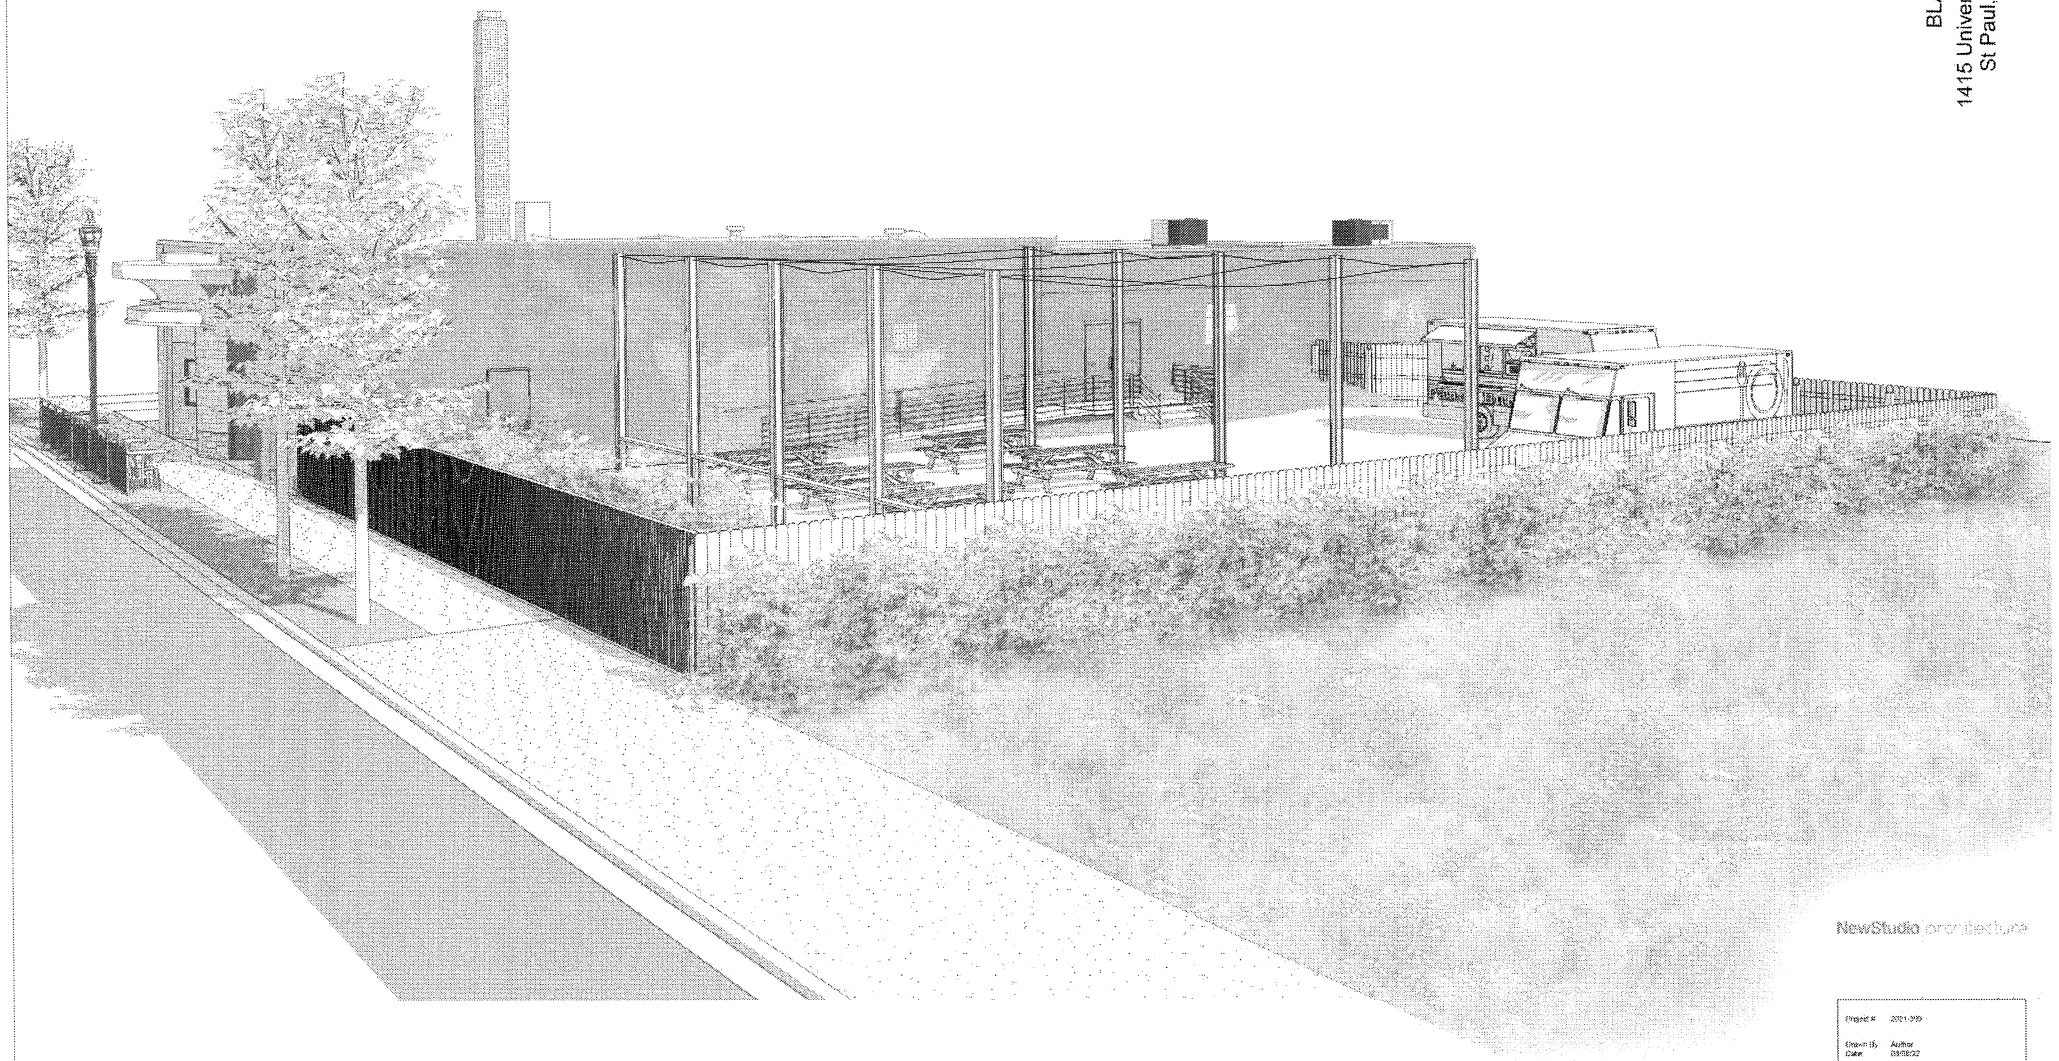

NewStudio architecture


1 CONCEPTUAL RENDERING

03 SCALE:

Project #	2011-219
Client	Author
Date	09/08/22

03

BLACK HART
1415 University Ave W
St Paul, MN 55104

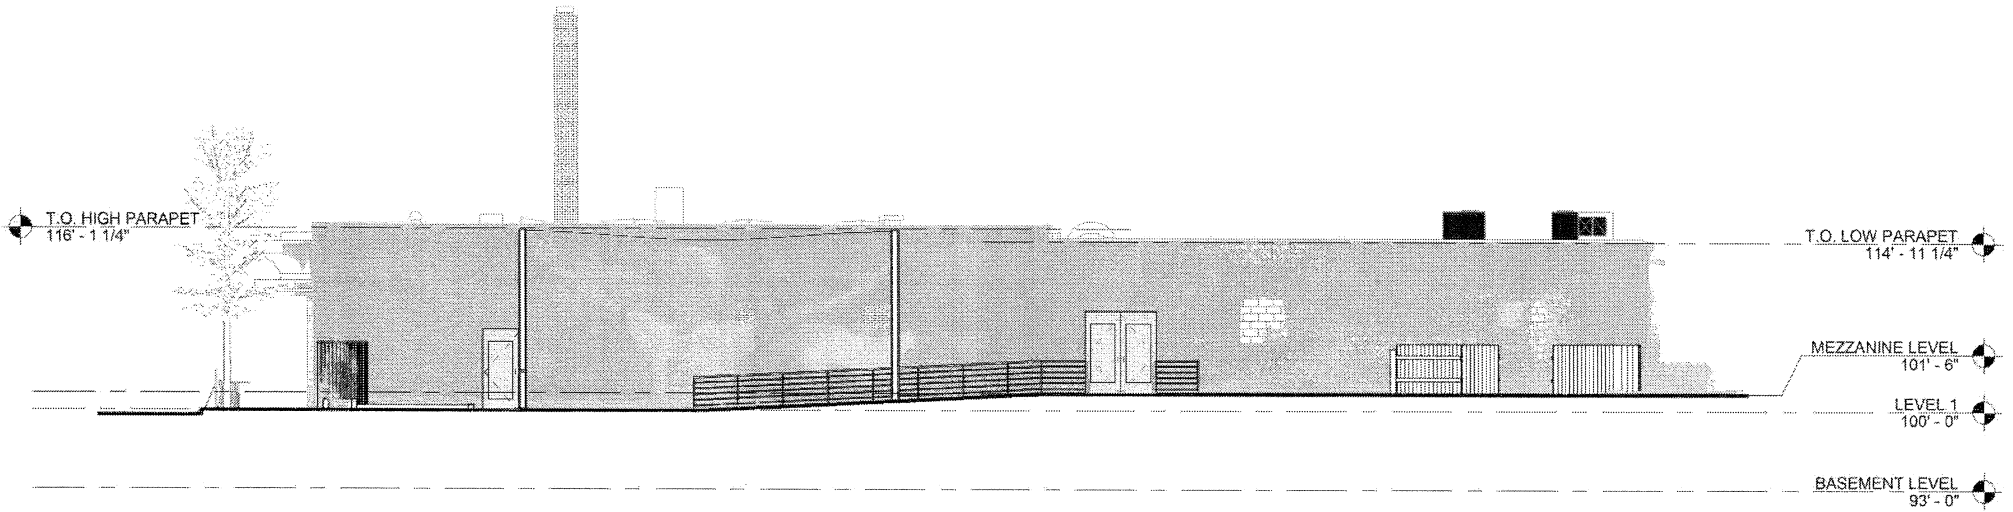

NewStudio | architecture

1 CONCEPTUAL EXT ELEV - EAST

02 SCALE: 3/32" = 1'-0"

Project #	2017-09
Drawn By	Author
Date	09/28/20
02	