

HL Architects


Commercial | Retail | Mixed Use Residential | Restaurants

51 11th Ave. South

Waite Park, MN 56387

320-237-7411 Email: hlarchitects2000@gmail.com

Auto Repair Shop Suite "A" and "B" 1324 Arcade St. St. Paul, MN 55106

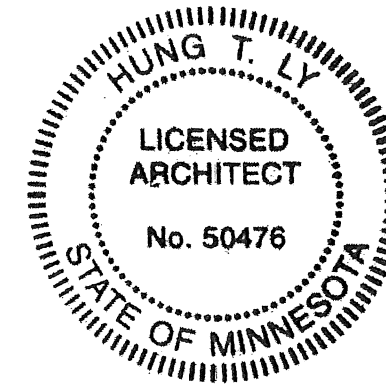


I Hereby Certify That
This Plan Was Prepared
By Me Or Under My
Direct Supervision
And I Am A
Duly Registered
Architect

Under The Laws
Of The State Of
Minnesota

Hung T. Ly

REG. 50476 Date: 07/30/2021

Site Location

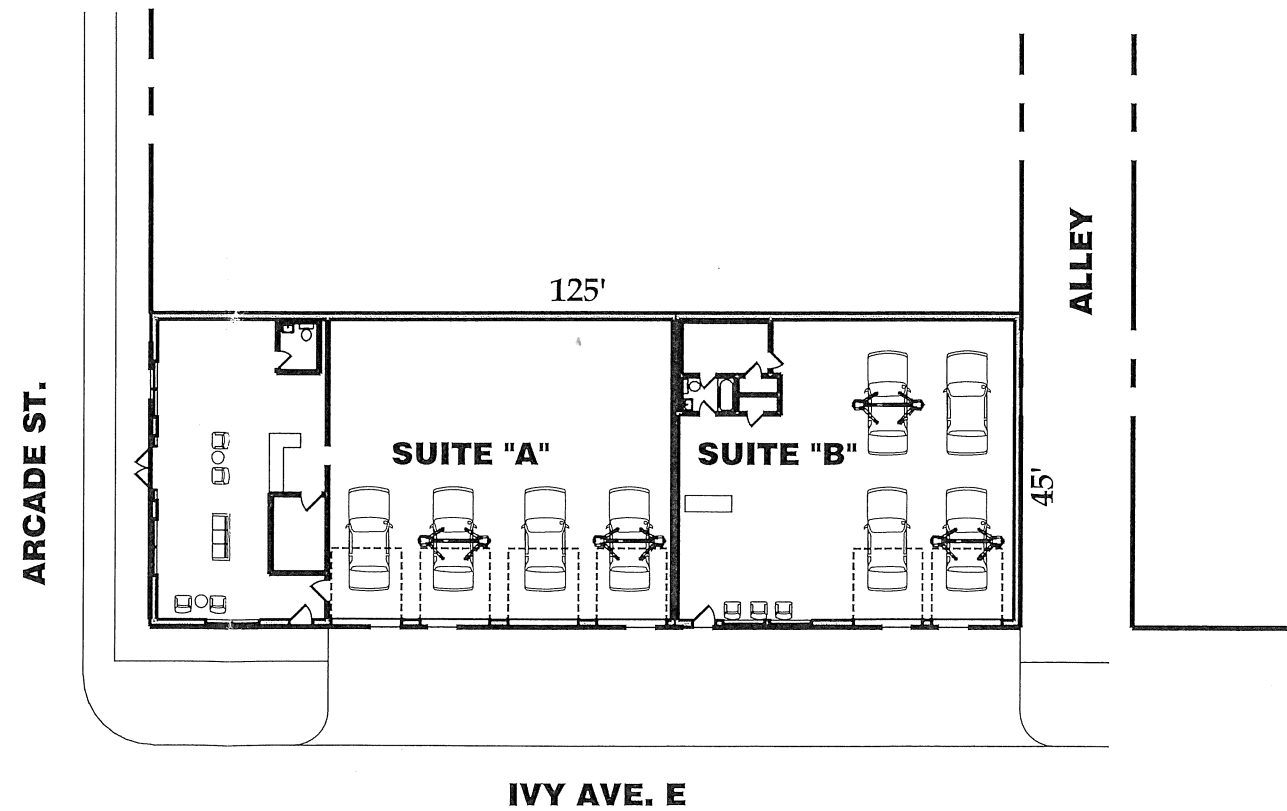

1 AERIAL MAP
SCALE: N.T.S.

2 KEY PLAN
SCALE: N.T.S.

A0

07-30-2021

HL Architects


Commercial | Retail | Mixed Use Residential | Restaurants

51 11th Ave. South

Waite Park, MN 56387

320-237-7411 Email: hlarchitects2000@gmail.com

Auto Repair Shop Suite "A" and "B" 1324 Arcade St. St. Paul, MN 55106

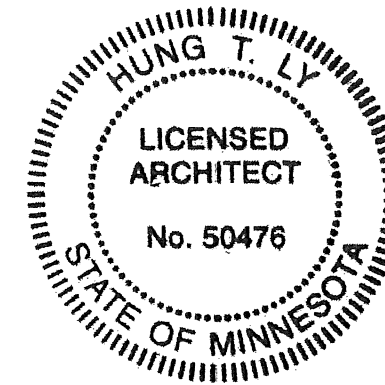


I Herby Certify That
This Plan Was Prepared
By Me Or Under My
Direct Supervision
And I Am A
Duly Registered
Architect

Under The Laws
Of The State Of
Minnesota

Hung T. Ly

REG. 50476 Date: 07/30/2021

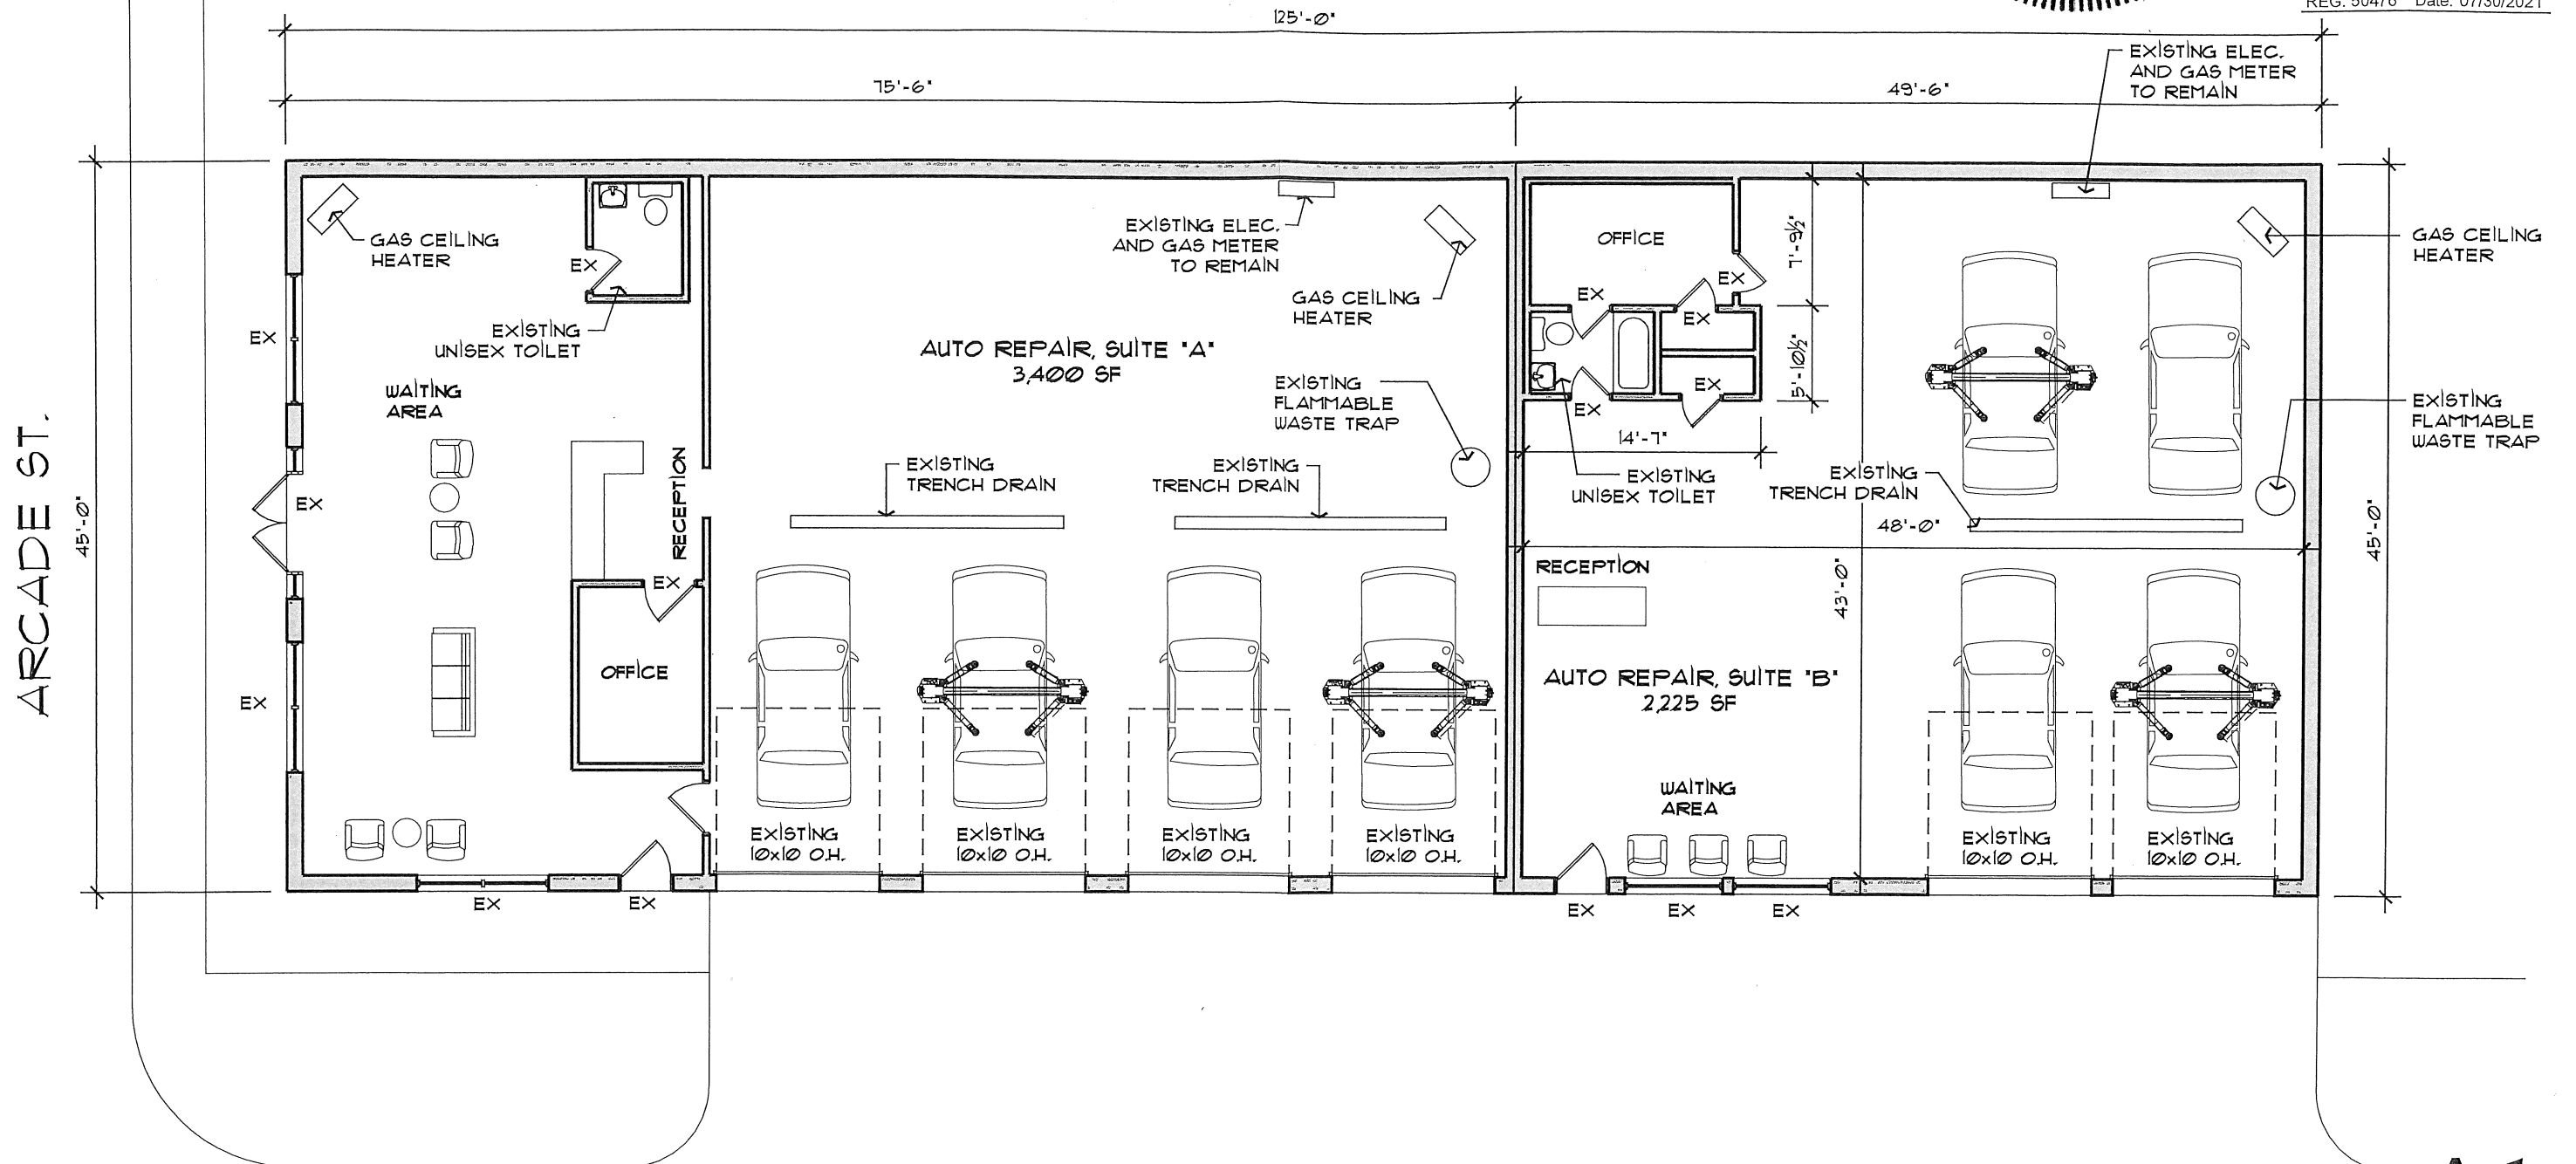

ARCADE ST.

IVY AVE. E.

A1

1 FLOOR PLAN (5,625 SF.)
SCALE: 1"=10'-0"

07-30-2021