


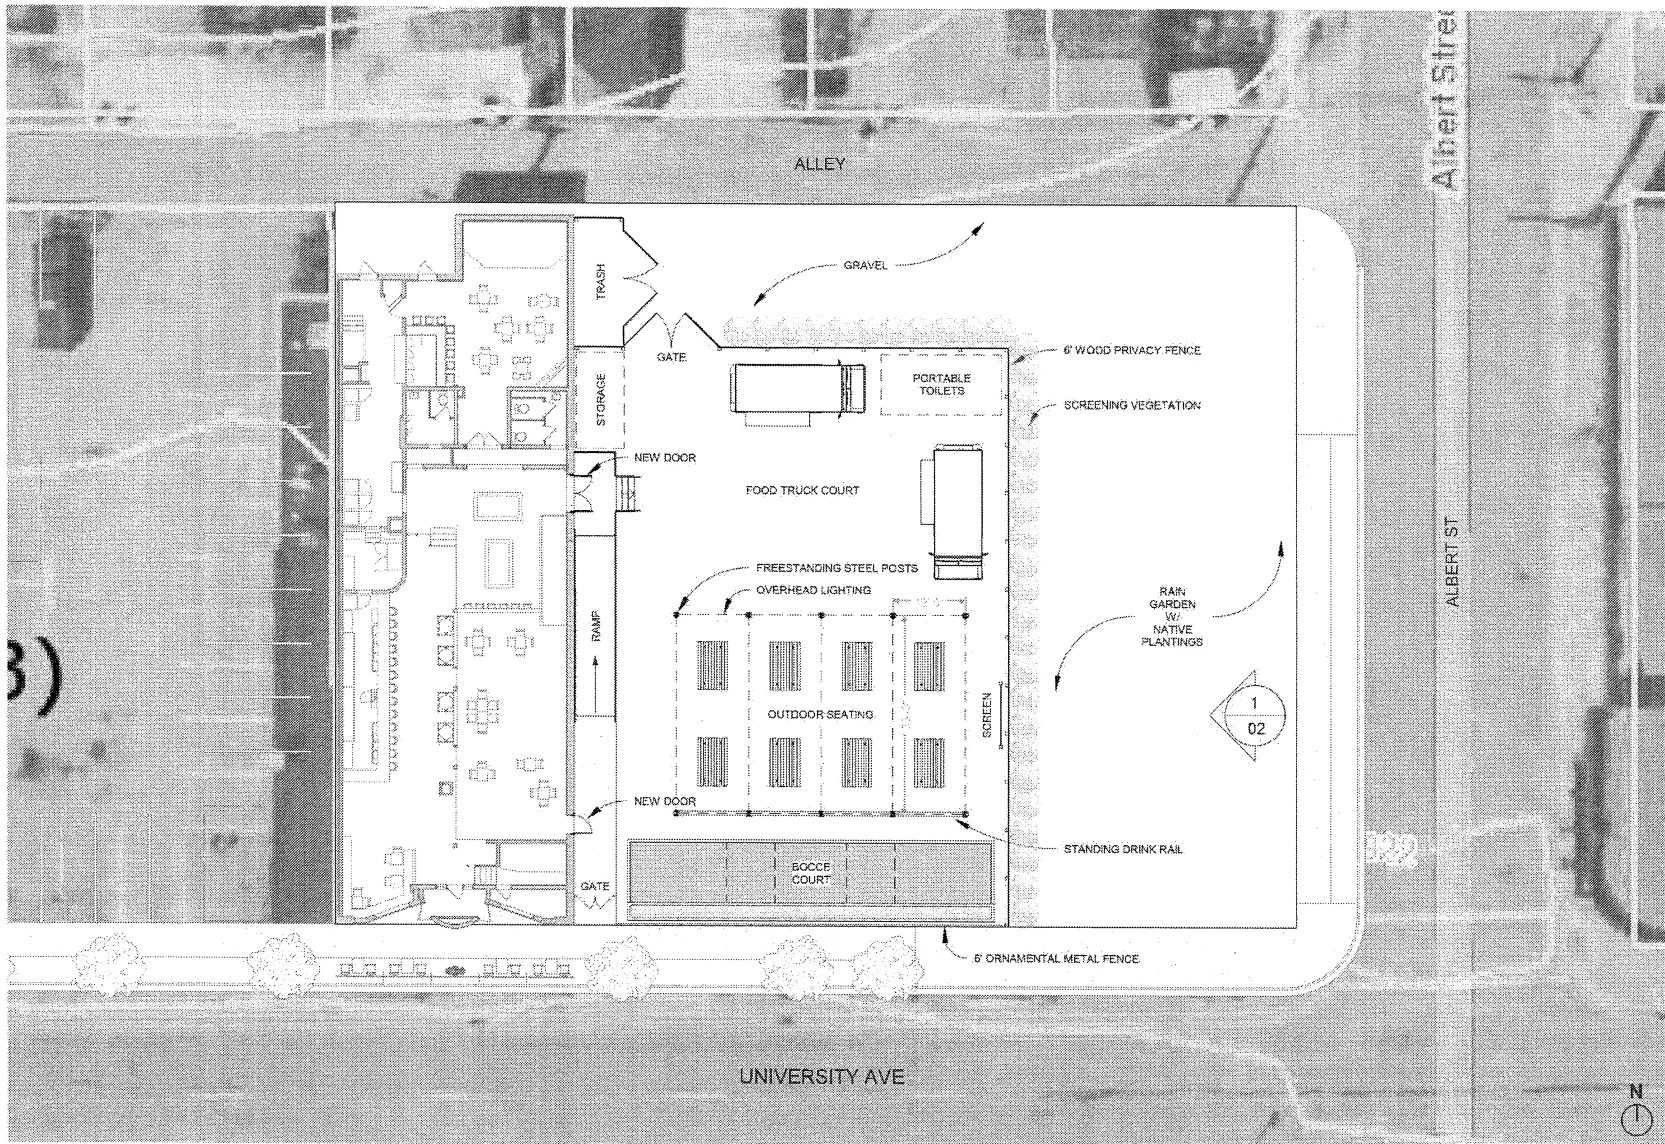

1 CONCEPTUAL SITE PLAN

01 SCALE: 1" = 20'-0"


BLACK HART
1415 University Ave W
St Paul, MN 55104

NewStudio|architecture

Project # 2021-209

Project ID: Author
Date: 08/08/22

01

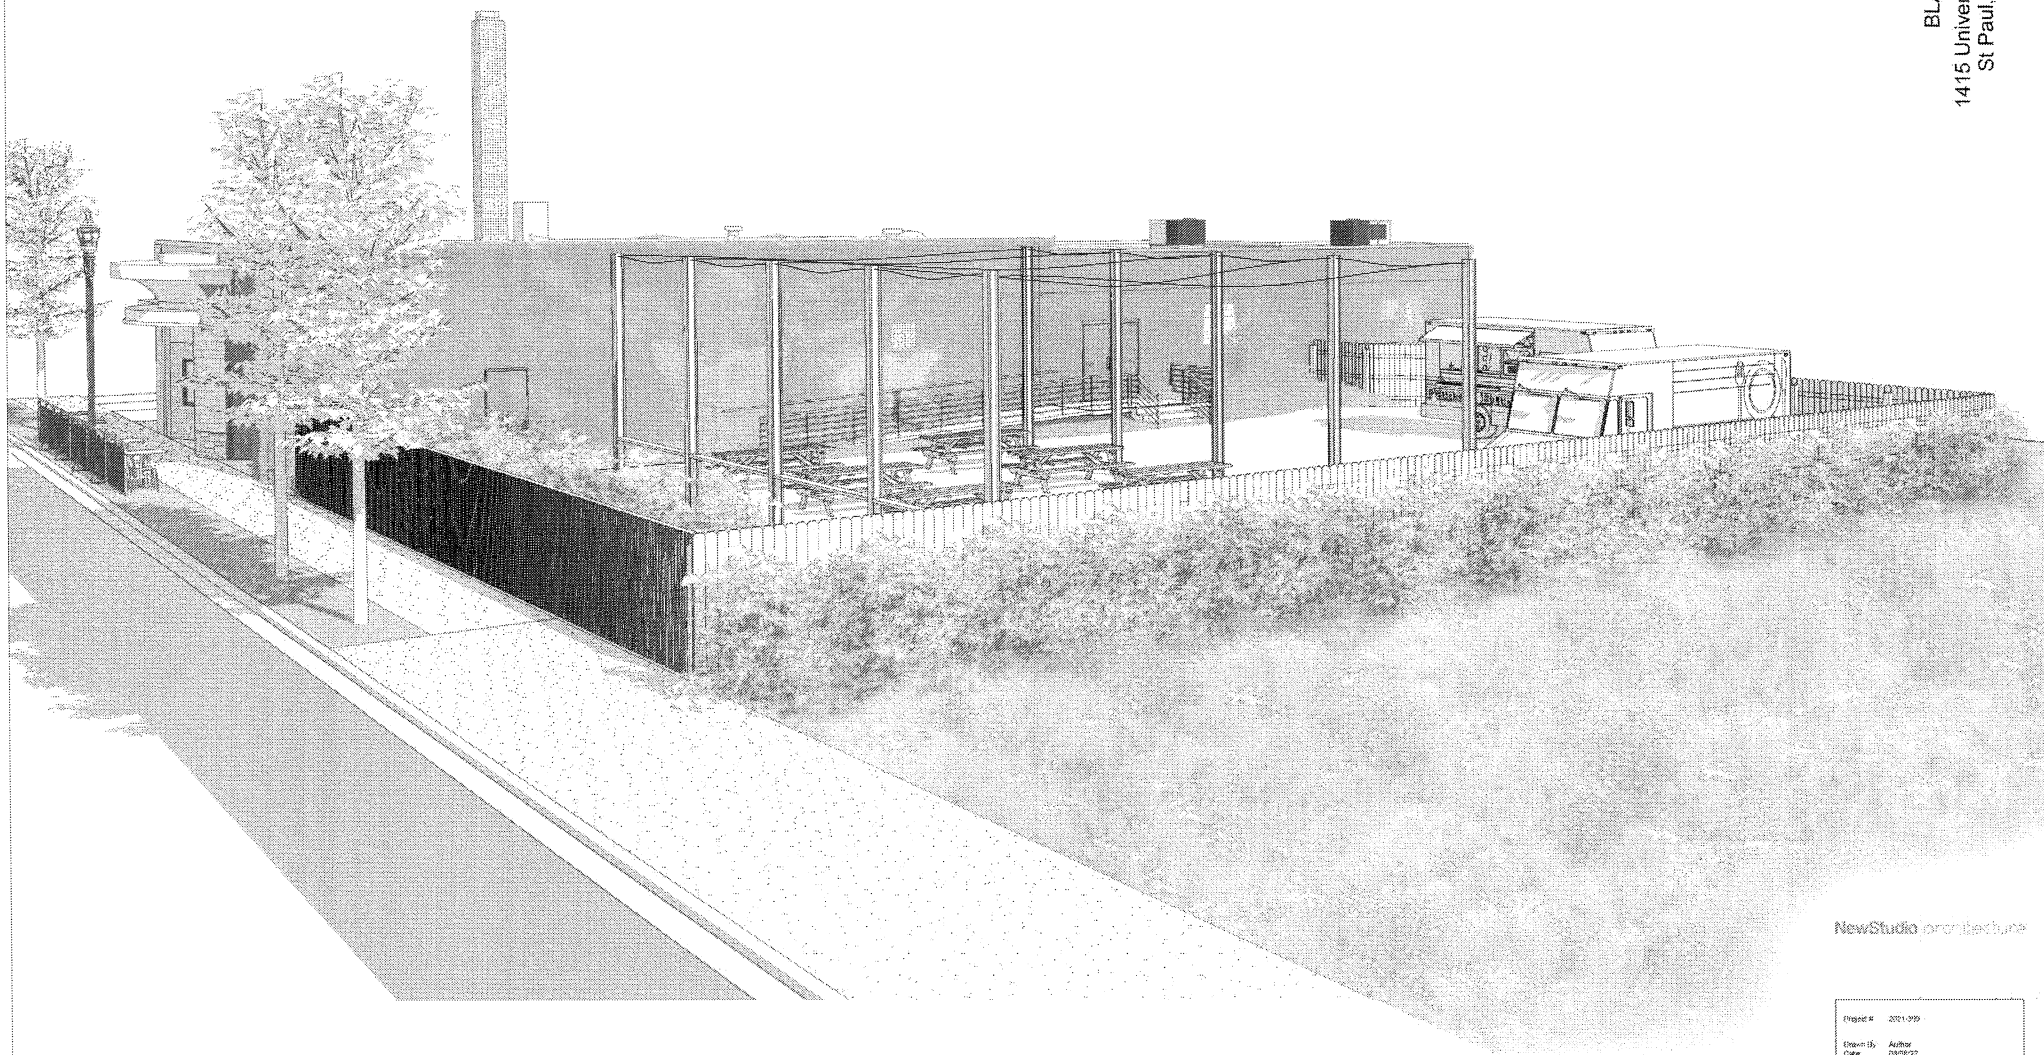


NewStudio architecture

1 CONCEPTUAL RENDERING

03 SCALE:

Project #	201999
Drawn by	Author
Date	09/08/22
03	

BLACK HART
1415 University Ave W
St Paul, MN 55104

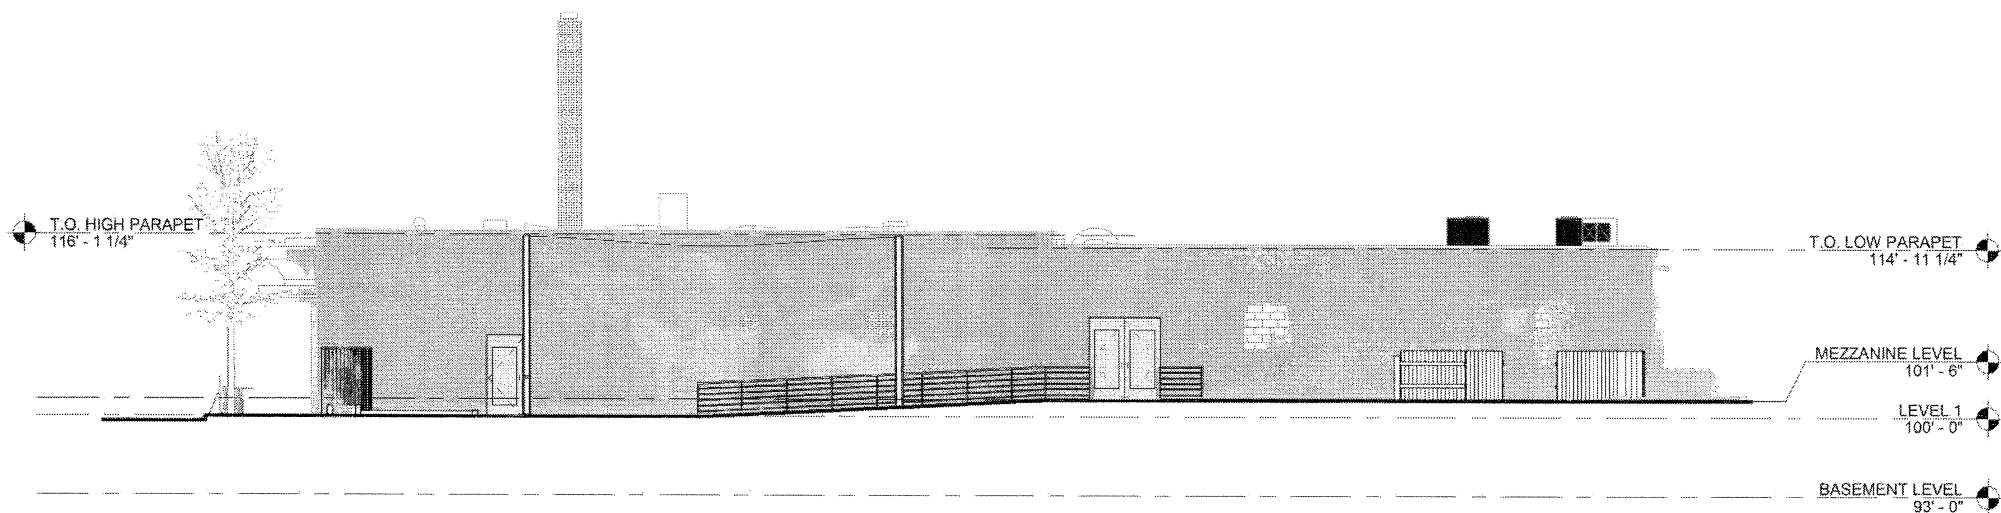

NewStudio architecture

1 CONCEPTUAL EXT ELEV - EAST

02 SCALE: 3/32" = 1'-0"

Project #	2021-009
Drawn By	Author
Date	09/08/20
02	