

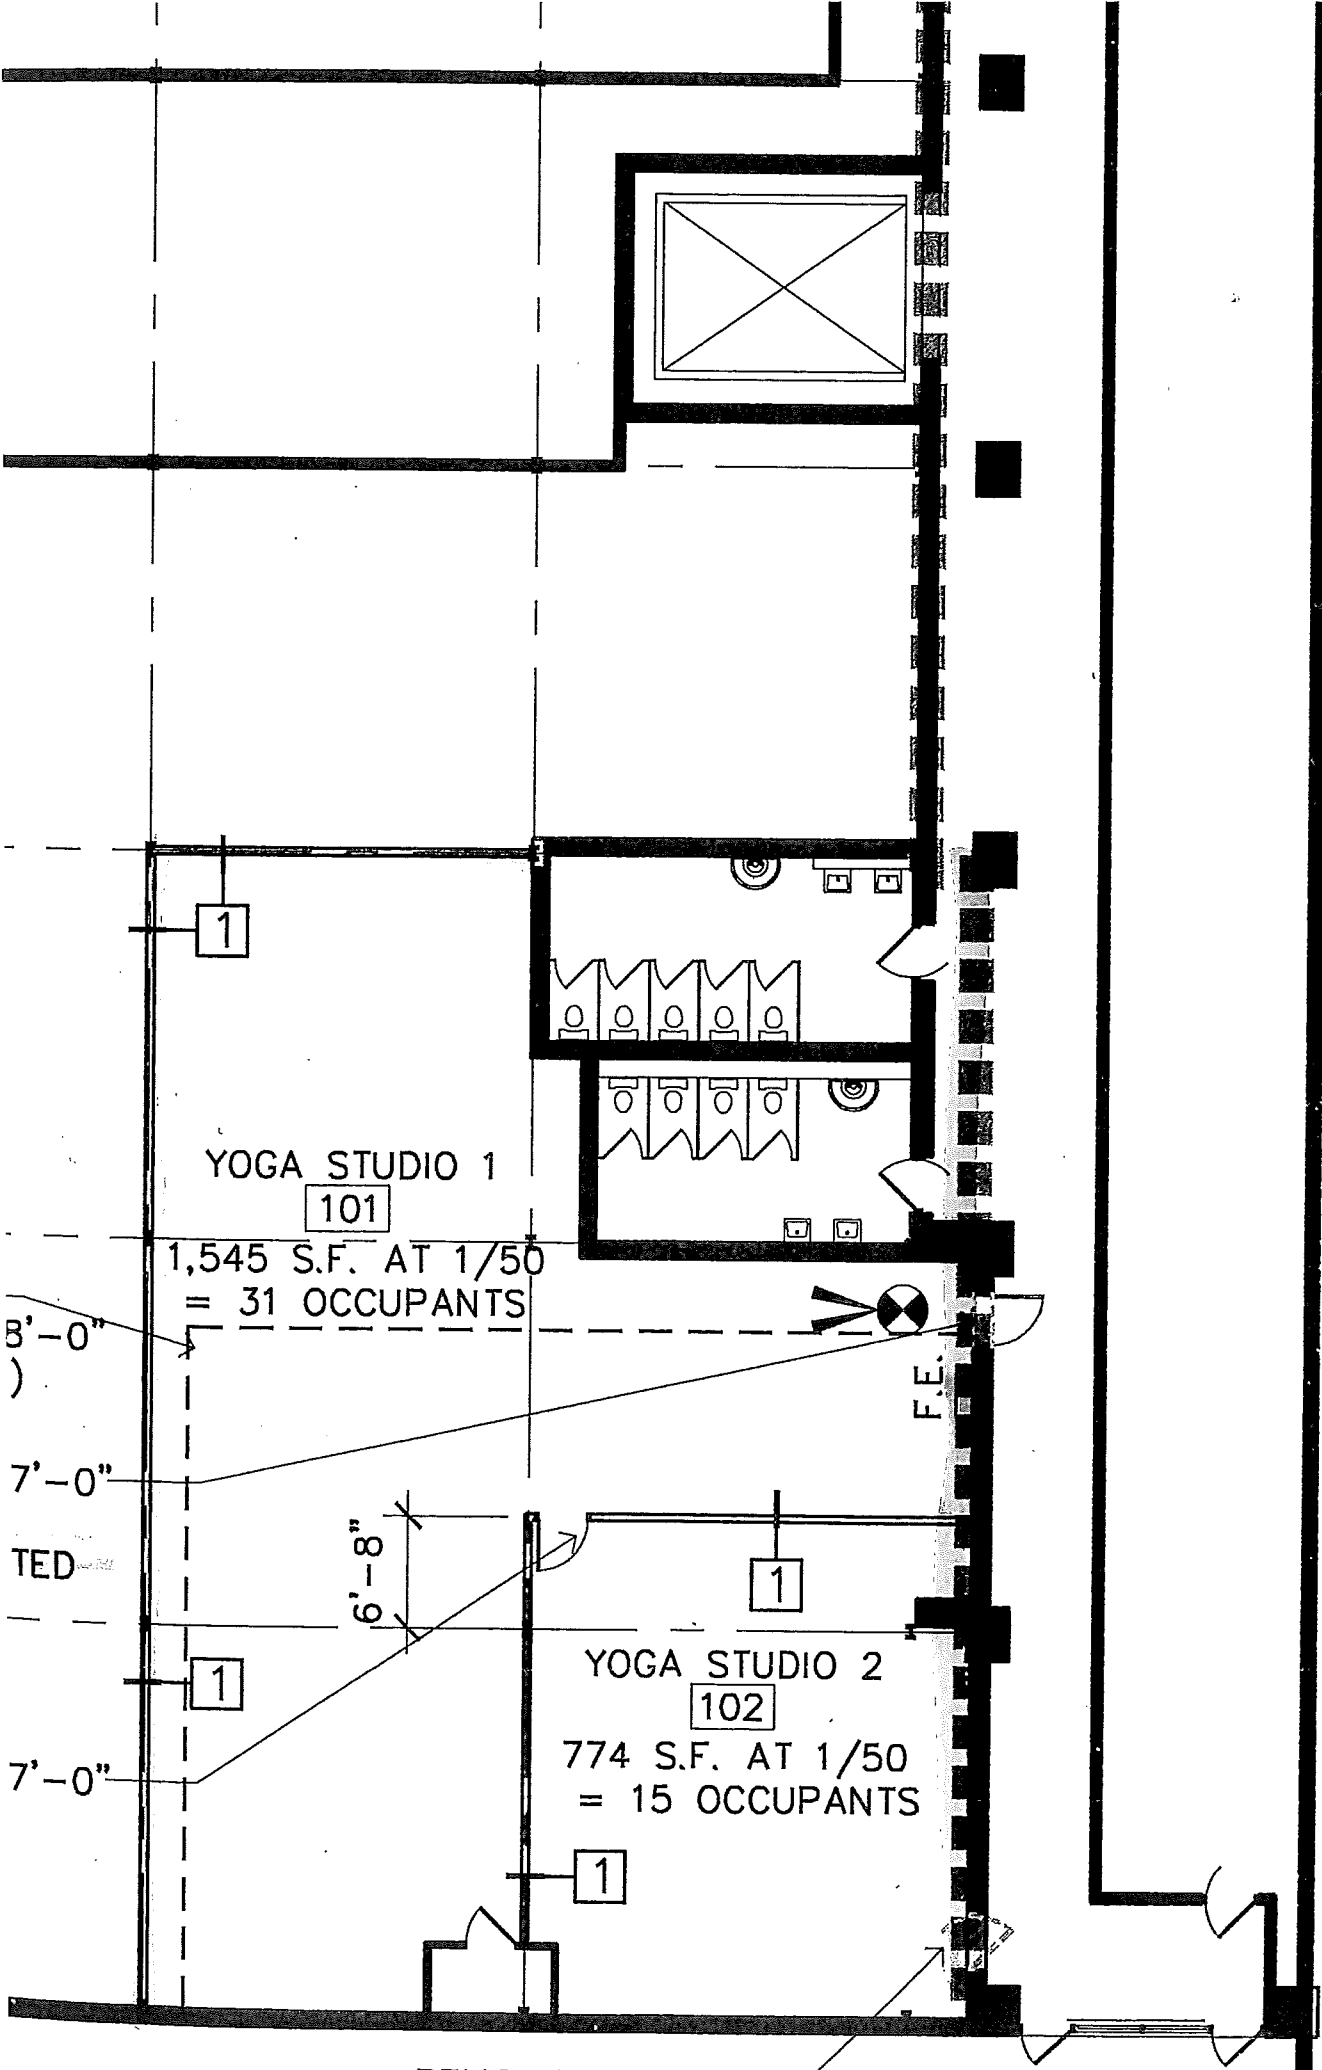


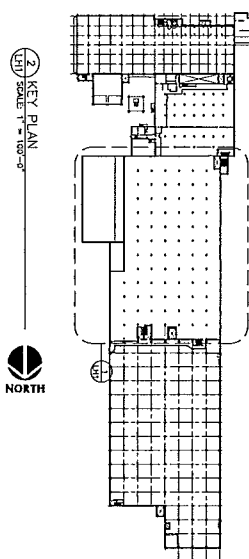

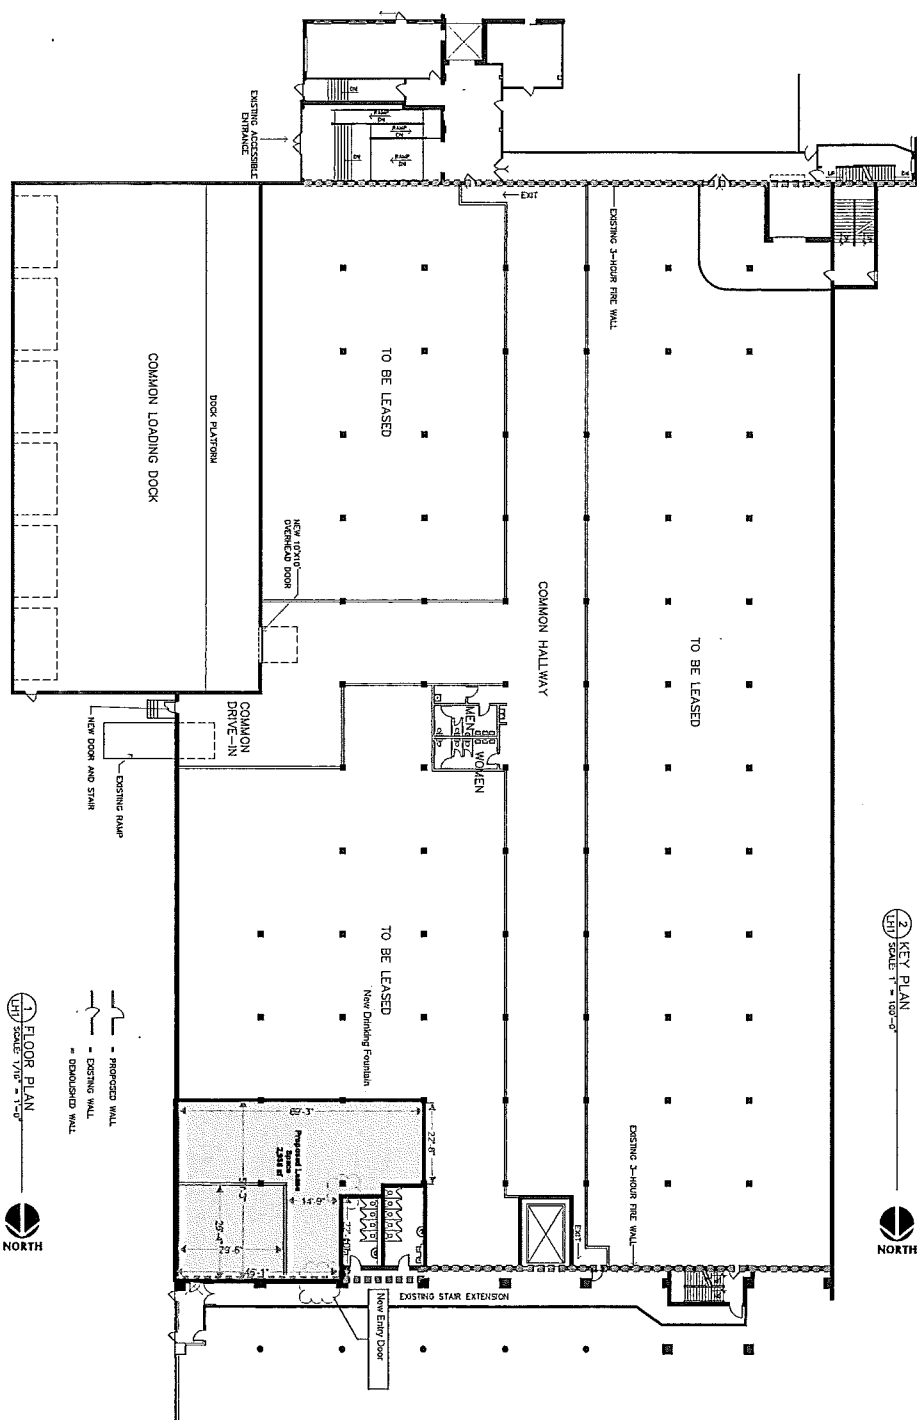

BUILDING 12 MULTI-TENANT
755 North Prior Avenue, St. Paul MN

Project No. 171005-3

Sheet Number

**FIRST
FLOOR PLAN**

FIRST

Copyright 2018
Larsen Lampert Architects, Inc.
Project Designer: JAMES B
Drawn By: JRB
Checked By: LL
Revisions
3/9/18 PRELIMINARY

PRELIMINARY FOR CONSTRUCTION

Architect: **LAMPERT ARCHITECTS**
420 Summit Avenue
New York, NY 10014
Phone: (212) 921-1111 Fax: (212) 737-2848
<http://www.lamperarch.com>

Architect Certification:
I, **NORBERT CRYER**, State of New York, Licensed Professional Engineer, No. 10450, hereby certify that the above described project was prepared by me or under my direct supervision and that I am a duly Licensed Professional Engineer in the State of New York.

Signature: _____
Date: _____

