

PLAN LEGEND

- F 2 FLOOR TYPE
- B 2 BASE TYPE
- E 1 EXISTING PARTITION


FLOOR FINISH LEGEND

- E 1 EXISTING W/O FLOOR
- E 2 EXISTING CARPET
- E 3 EXISTING W/O FLOOR @ DANCE FLOOR
- E 4 EXISTING TILES
- E 5 EXISTING RESTROOM TILES

PRELIMINARY
NOT FOR
CONSTRUCTION

NewStudio architecture
 4431 Old County Road, White Bear Lake, MN 55120
 612-752-7527 FAX: 612-752-7527
 450 Campbell Avenue, Suite 214, Brooklyn, NY 11202
 P: 646-230-4433 FAX: 646-230-4434

1415 University Ave W
 St Paul, MN 55104

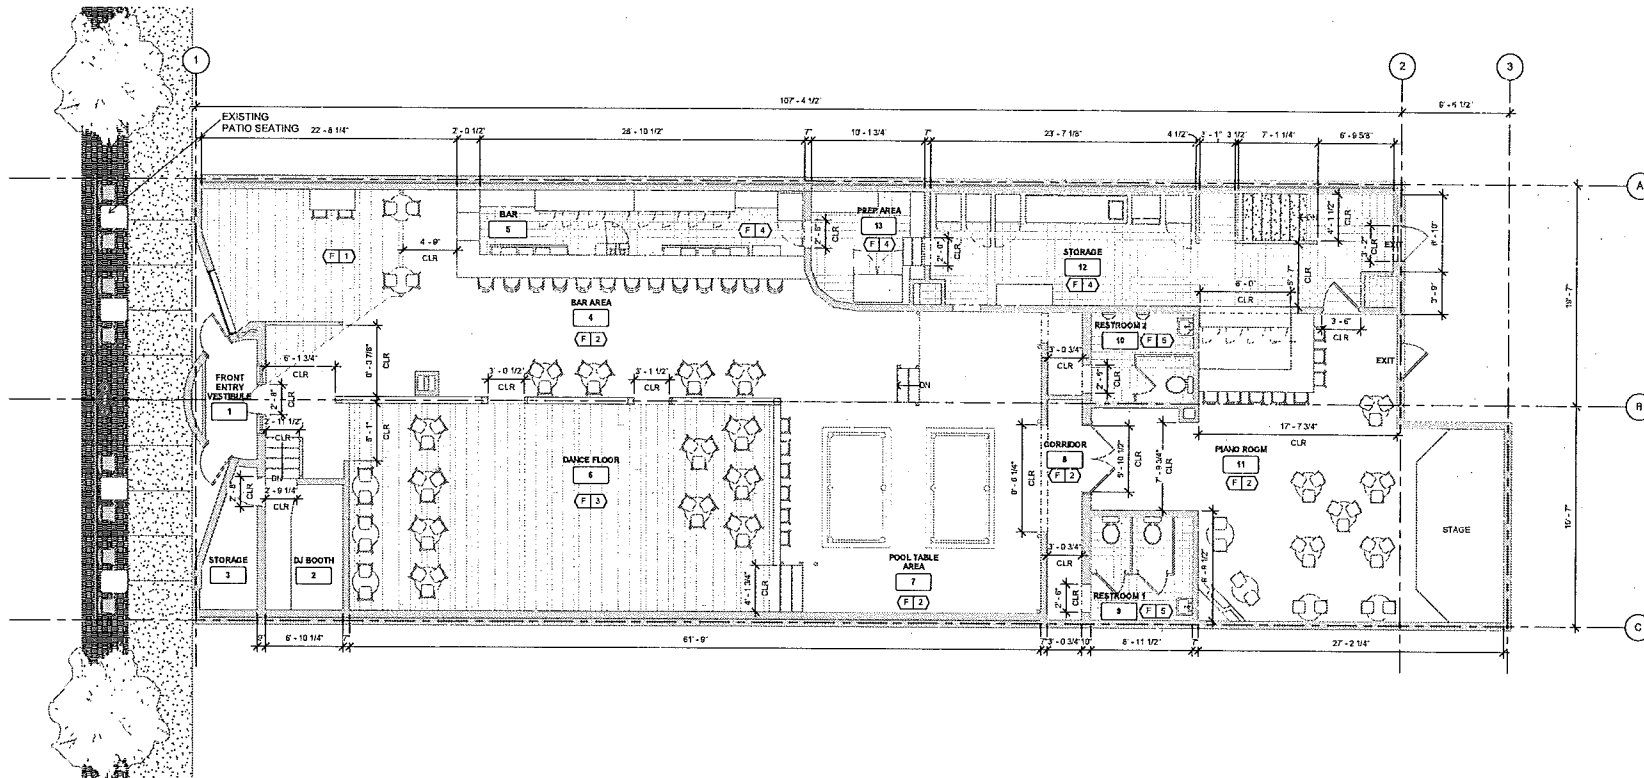

DRAWN BY: Author CHECKED BY: Checker

NSA PROJECT NUMBER: 2011-

PROJECT PHASE: Project Status

ISSUE / DATE:

REVISION:

SHEET TITLE:
FIRST FLOOR PLAN

SHEET NO.:
A100



1 FLOOR PLAN - EXISTING

A100 SCALE: 3/16" = 1'-0"