


**1** Type I12 - 400 to 401 Robert Street Skyway - North Elevation  
Scale: 3/32" = 1' 0"

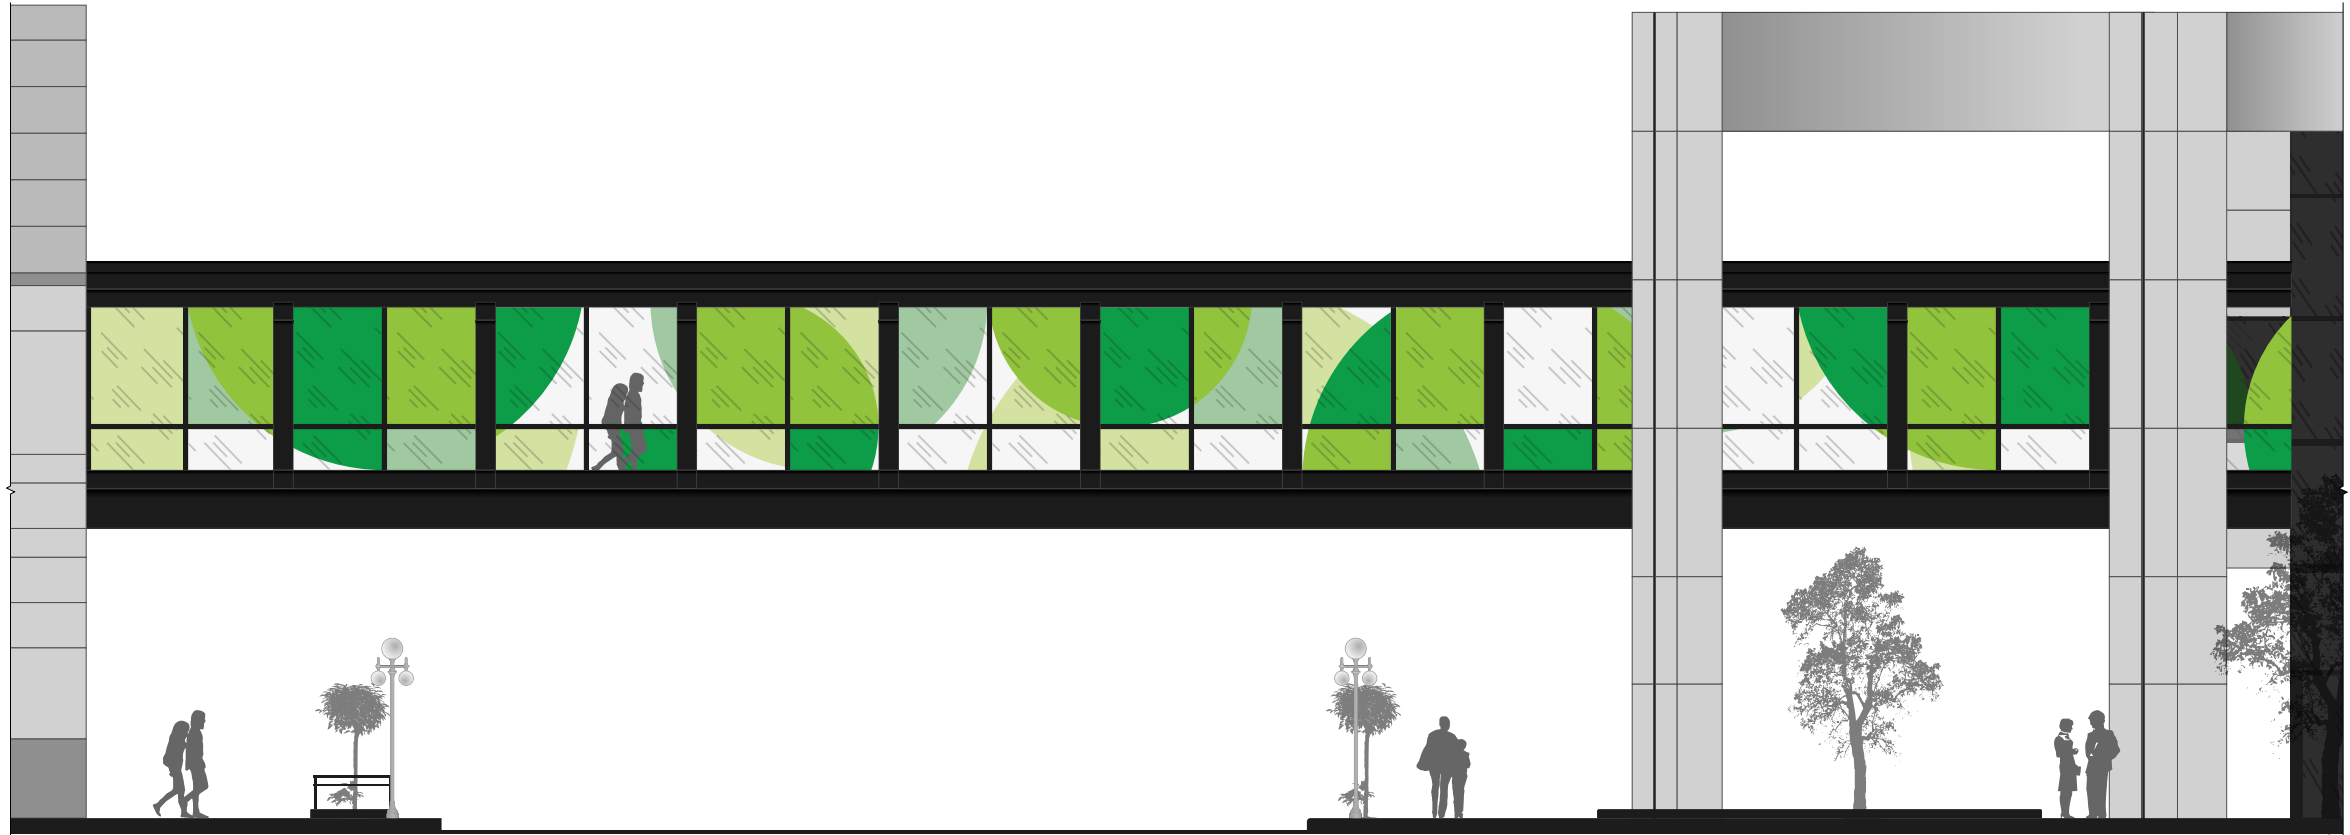

**2** Type I12 - 400 to 401 Robert Street Skyway - South Elevation  
Scale: 3/32" = 1' 0"