




**DEMOLITION SITE PLAN AND  
 PROPOSED SITE PLAN**

**IRON RANGER EXPANSION**  
 1085 Grand Ave  
 St Paul, MN 55105


PROJECT: 18262  
 DRAWN BY: SJB  
 CHECKED BY: STI  
 DATE: 2/22/2019  
 REVISIONS:

**A5**

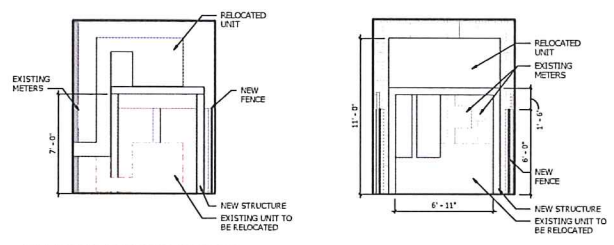


① EXTERIOR UNIT RELOCATION  
 1/4" = 1'-0"

② EXTERIOR UNIT RELOCATION  
 1/4" = 1'-0"

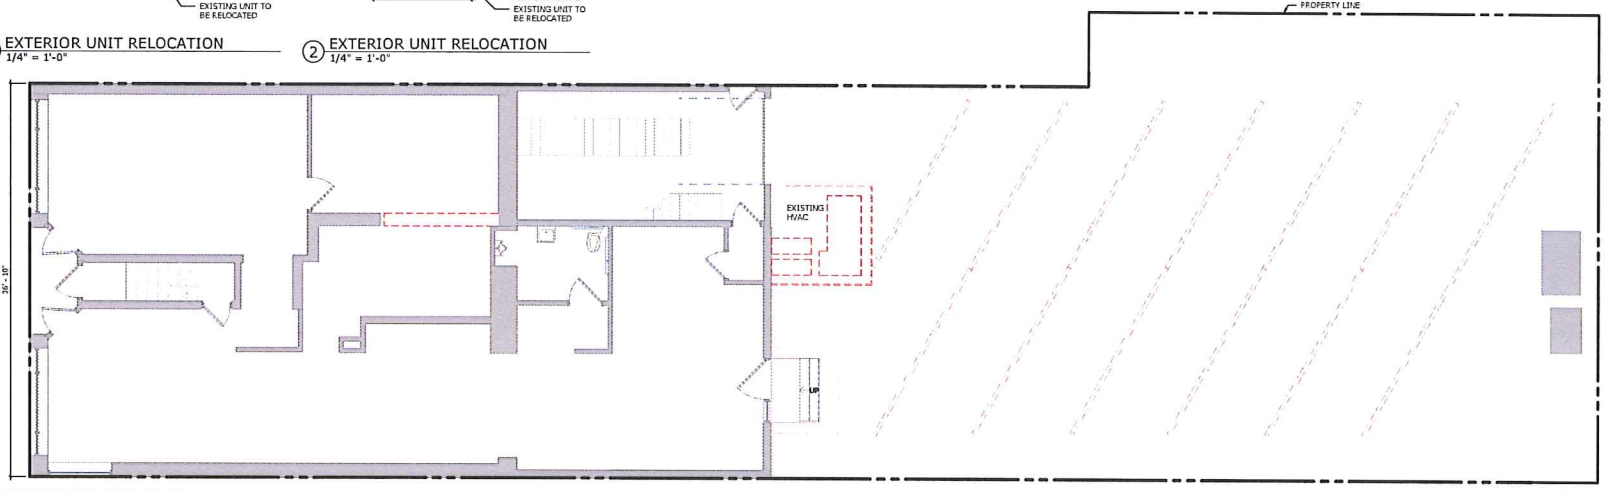

③ DEMOLITION SITE PLAN  
 3/16" = 1'-0"

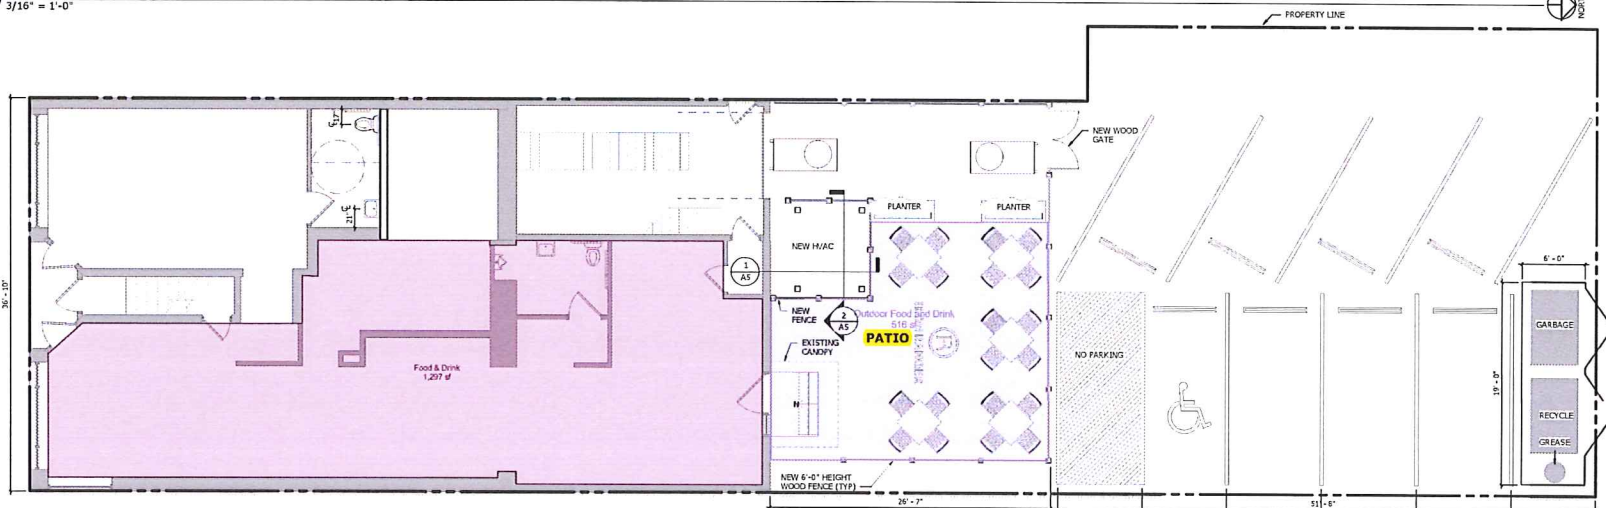

④ SITE PLAN  
 3/16" = 1'-0"