

SCOPE OF PROJECT:
 PRODUCTION & COOLER SPACE ADDITION TO EXISTING BUILDING
 PROJECT LOCATED ON NORTH SIDE OF BUILDING
 SITE WORK / REPAIRING OF EXISTING ASPHALT / UTILITY WORK


SHEET INDEX	REVIEW SET	SCOPE OF PROJECT SET	CONSTR. PERMIT SET
ARCHITECTURAL DRAWINGS:			
SITE & PROJECT INFO	A1.0	A1.0	A1.0
PROJECT WORK AREA		A1.1	A1.1
CODE REVIEW		A1.2	A1.2
DEMOLITION PLAN		A2.0	A2.0
ADDITION FLOOR PLAN	A2.0	A2.1	A2.1
MEZZANINE FLOOR PLAN		A2.2	A2.2
COOLER FL. DRAINS PLAN		A2.3	A2.3
EXTERIOR ELEVATIONS	A3.0	A3.0	A3.0
BUILDING SECTIONS	A4.0	A4.0	A4.0
STRUCTURAL DRAWINGS:			
MATTISON MACDONALD YOUNG 612-827-7825 BASSET CREEK BUSINESS CENTER 901 NORTH 3RD STREET, #100 MINNEAPOLIS, MN 55401			
NOTES & SPECIFICATIONS		S1.0	S1.0
FOOTING/FOUNDATION PLAN		S2.0	S2.0
MEZZ FLOOR FRAMING		S2.1	S2.1
ROOF FRAMING PLAN		S2.2	S2.2
FNDTN DETAILS AND SECTIONS		S3.0	S3.0
WALL GIRT DETAILS		S3.1	S3.1
ROOF DETAILS AND SECTIONS		S3.2	S3.2
BRACING FRAME ELEV/DETAILS		S3.3	S3.3

MECHANICAL / ELECTRICAL DRAWINGS:
 BY DESIGN-BUILD SUBCONTRACTORS -
 COORDINATION BY G.C.

PLUMBING, HVAC, REFRIGERATION:
 HARRIS COMPANIES
 651-602-6500
 909 MONTREAL CIRCLE
 ST. PAUL, MN 55102

FIRE PROTECTION:
 FRONTIER FIRE PROTECTION
 651-489-1200
 75 EAST COUNTY ROAD B
 LITTLE CANADA, MN 55117

ELECTRICAL:
 CAP ELECTRIC, INC.
 651-436-4600
 2370 COUNTY ROAD J
 SUITE 104
 WHITE BEAR LAKE, MN 55110

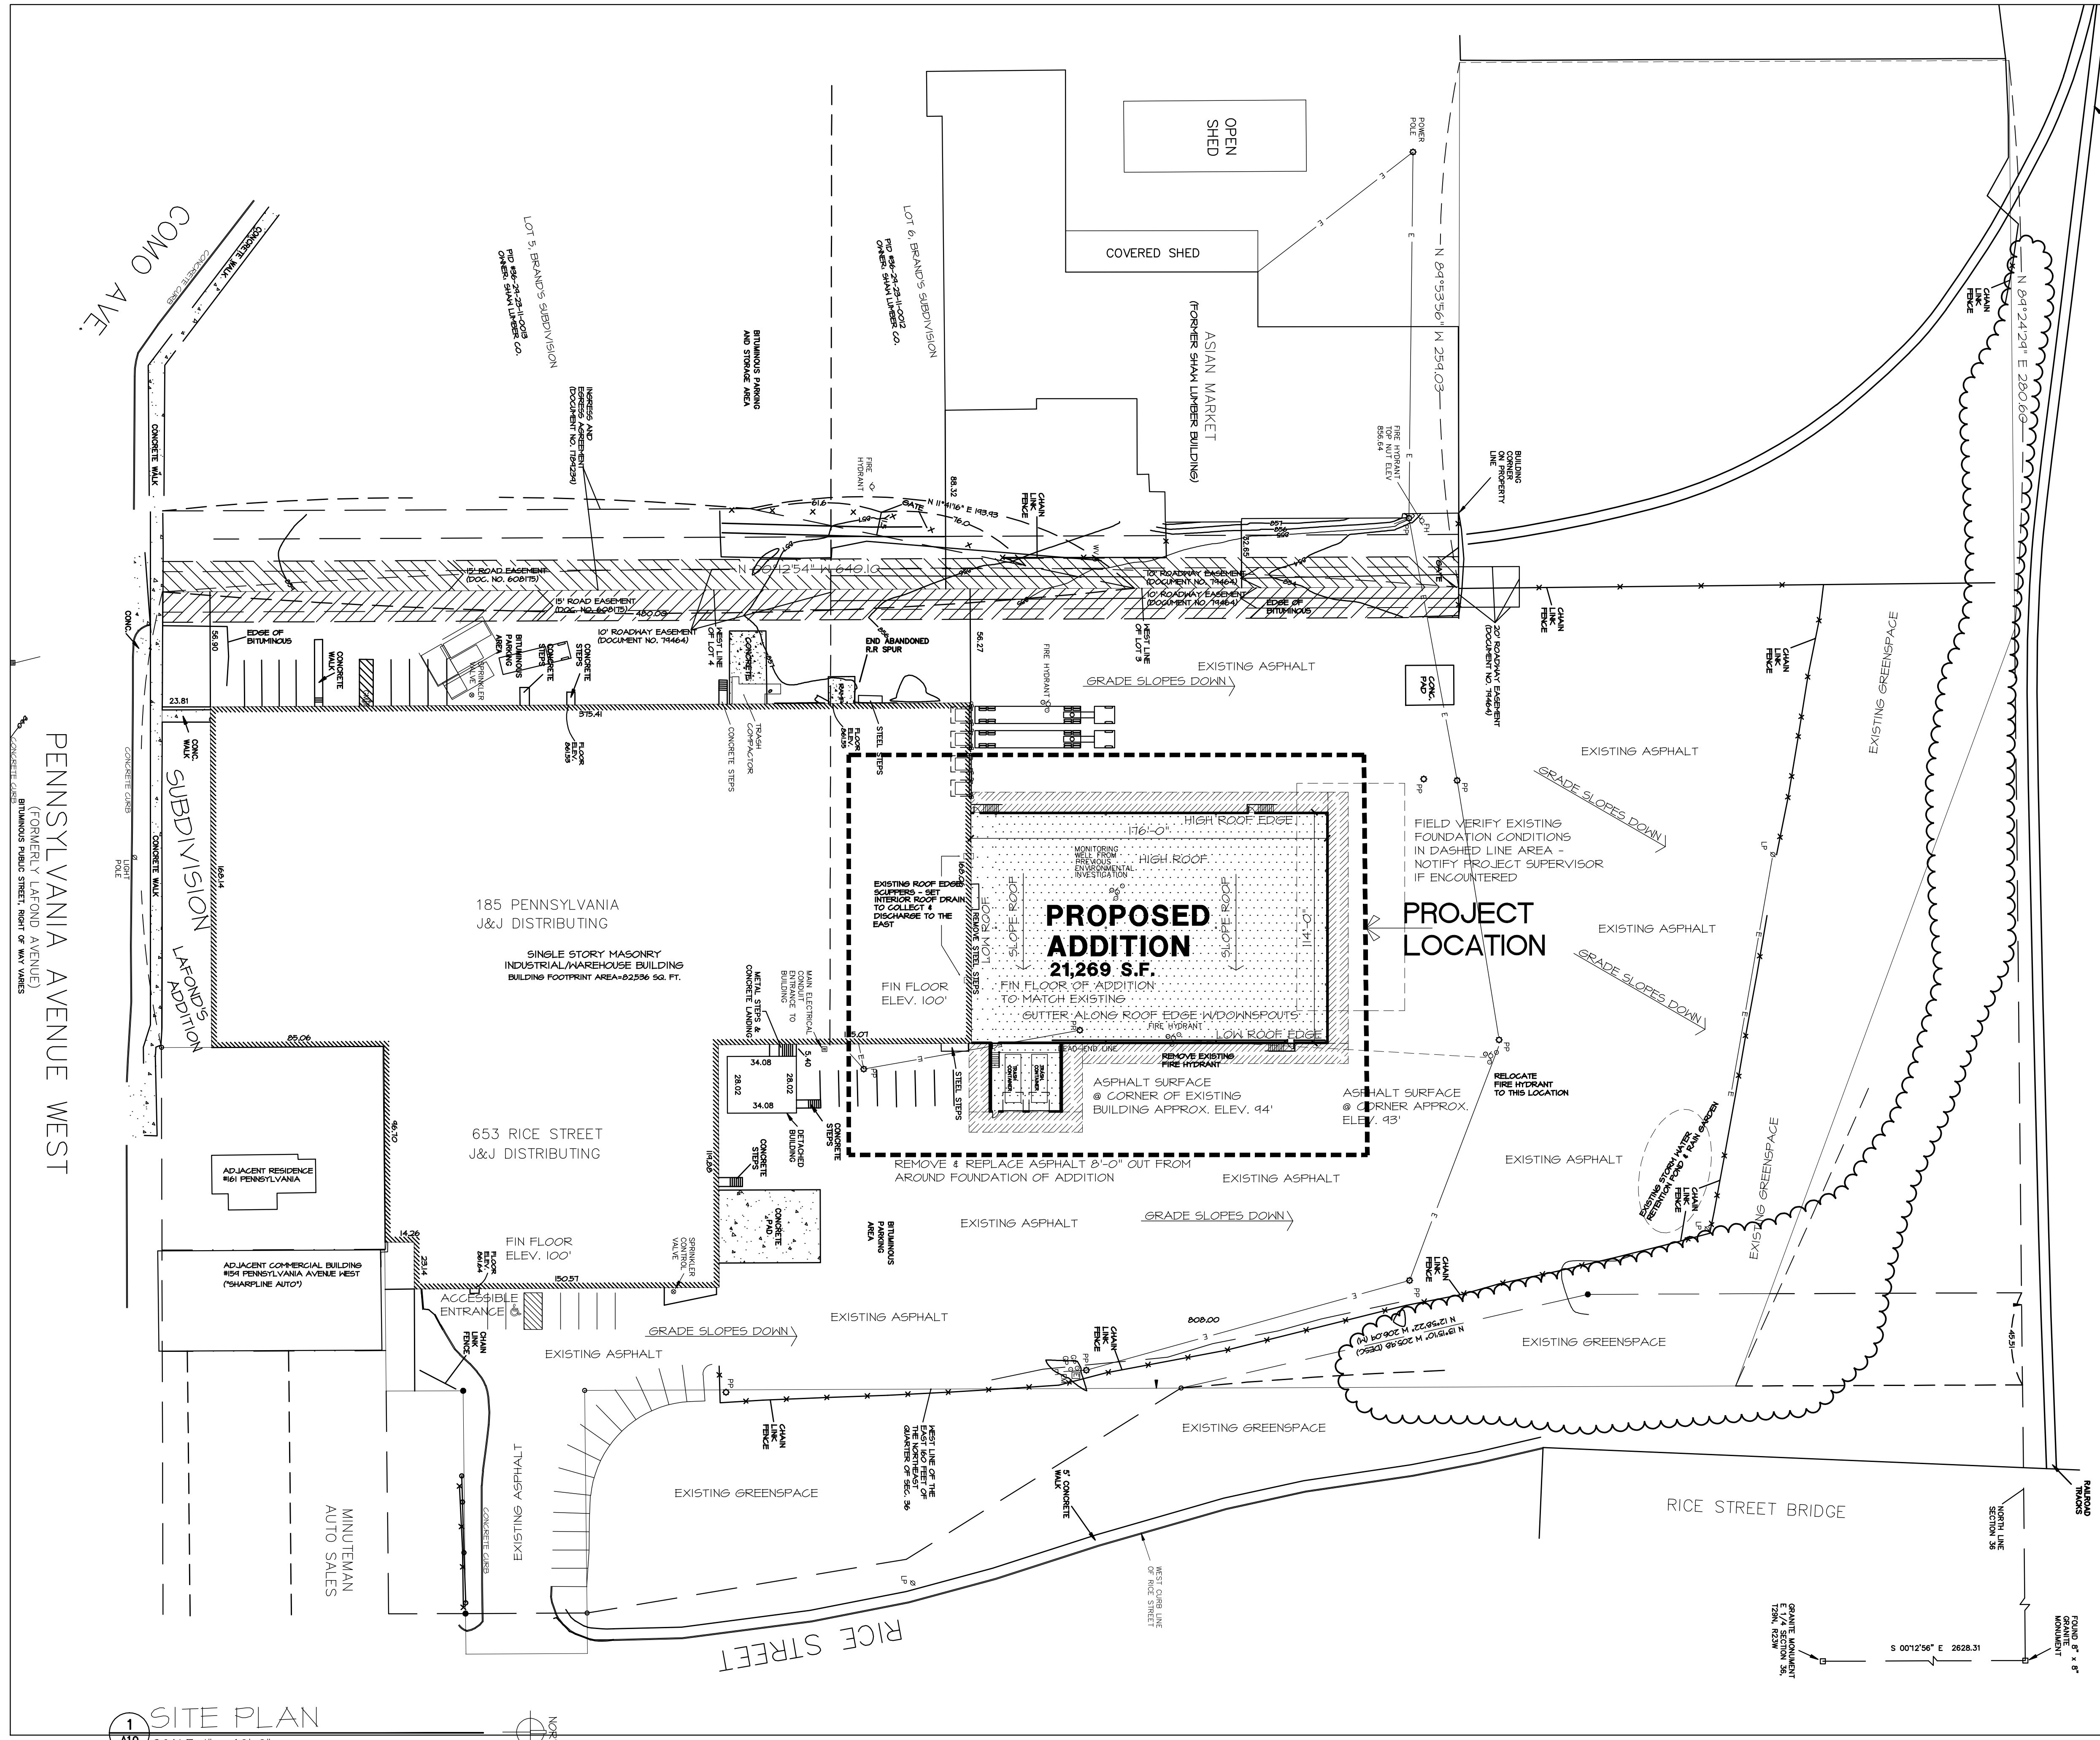

1 SITE PLAN
 SCALE: 1" = 40'-0"
 GENERAL NOTES:
 NORTH SIDE OF SITE CONTAINS TWO MONITORING WELLS FROM PREVIOUS INVESTIGATIONS
 ONE WELL IS 12' + DEEP, OTHER IS 8' + DEEP - WELL IN BUILDING ADDITION LOCATION TO BE REMOVED

JOB# 10-110
 DATE 09-03-10
 DRAWN bh
 CHECKED BH
 PROJECT INFORMATION
 SITE PLAN **A1.0**

REVISION:
 DATE: 9-30-10
 SCOPE OF PROJECT SET
 CONSTRUCTION BID SET
 CONSTRUCTION SET
 SITE PLAN SUBMITTAL

GENERAL CONTRACTOR:
CMBR LLC
 7040 132ND ST. N.
 HUGO, MN 55038
 651-247-4342
 fax 651-428-0585
 cmbrediff@yahoo.com

PROJECT LOCATION:

 663 RICE STREET
 ST. PAUL, MN 55103

I HEREBY CERTIFY THAT THIS PLAN, SPECIFICATION OR REPORT WAS PREPARED BY ME OR UNDER MY DIRECT SUPERVISION AND THAT I AM A DAILY REGISTERED ARCHITECT UNDER THE LAWS OF THE STATE OF MINNESOTA
 NAME BRIAN HOUWMAN
 REGISTRATION NO. 22814
 DATE 10-18-10

brian w. houwman architect
 31572 Snowball Road
 Pongilly, MN 55775
 (651) 631-0200
 (cell) 651-270-9877
 EMAIL: brianhouwman@yahoo.com