

OPTION "T"

42 BUSES

252 PARKING STALLS (AT GRADE)

130 UPPER PARKING RAMP DECK

60 ADDITIONAL PARKING AT BUS DROP OFF

442 TOTAL STALLS


PARKING CALCULATION:
 ONE SPOT FOR EACH STAFF MEMBER (PROJECTED 265 STAFF FY 2017) = 265 PARKING STALLS
 ONE SPOT FOR EVERY 10 HIGH SCHOOL STUDENTS (10TH, 11TH, 12TH GRADE) = 400 STUDENTS / 10 = 40 STALLS
 TOTAL REQUIRED PARKING = 665 STALLS

ALTERNATES

- #1 FOOTBALL/ SOCCER FIELD.
- #2 SPORT DOME & LOBBY STRUCTURE.
- #3 PARKING RAMP (DECK).
- #4 TRACK AND FIELD ITEMS (TRACK, LONG JUMP, HIGH JUMP & OUTDOOR BASKETBALL COURT).

General Notes

Key Legend

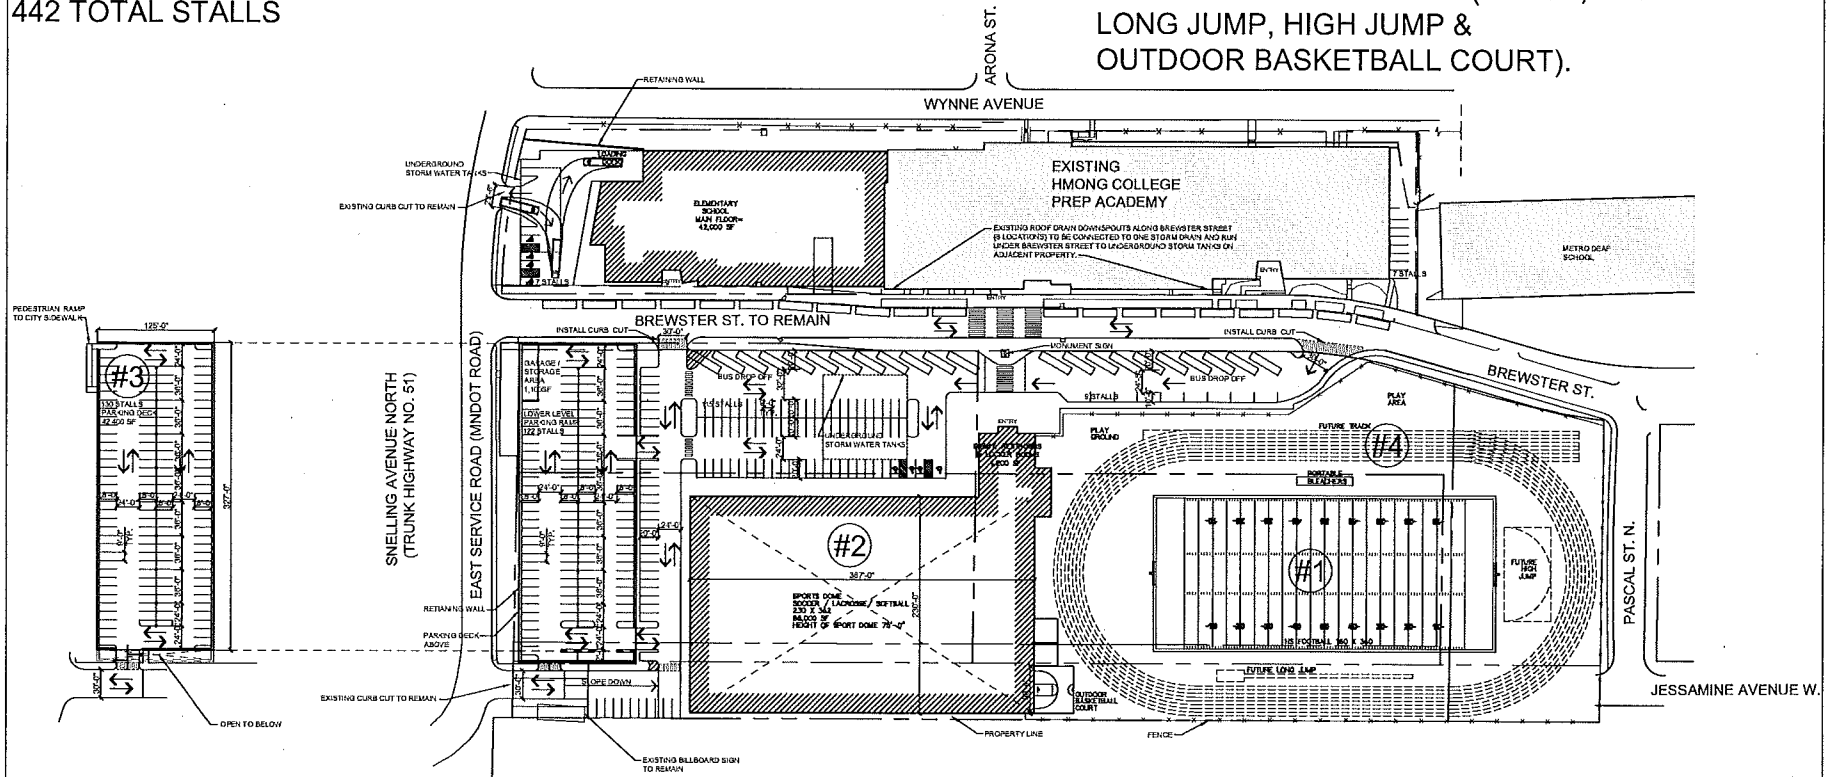

G1 UPPER PARKING RAMP DECK
 1" = 60'-0" DRAWING IS FOR REFERENCE PURPOSES ONLY

G2 SITE PLAN - OPTION T
 1" = 60'-0"

DRAWING IS FOR REFERENCE PURPOSES ONLY

**FOR REVIEW ONLY
 NOT FOR CONSTRUCTION**

© Kodet Architectural Group, Ltd.



I hereby certify that this plan, specification, or report was prepared by me or under my direct supervision, and that I am a duly registered architect under the laws of the State of Minnesota.
 Date: August 18, 2016
 Project No: 99715
 Drawn By: jdb
 Checked By: ak
 Revised:
 Architect: Edward J. Kodet, Jr., F.A.I.A.
 Registration Number: 102668
 © Kodet Architectural Group, Ltd.

Kodet Architectural Group Ltd.
 15 GroveLand Terrace • Minneapolis, MN 55403-1154
 E-mail: akodet@kodet.com Website: www.kodet.com
 Telephone: 612.377.2737 • Facsimile: 612.377.1331

Hmong Academy Phase IV
 School Expansion
 1515 Brewster Street, St. Paul, MN 55108
 A6104516M-N- A010-04g

A0.1
 SITE PLAN - OPTION T