

NORTH GARDEN THEATER

CONSULTANTS


NOT FOR CONSTRUCTION

MARK	DATE	DESCRIPTION
COPYRIGHT	2015	LOCUS ARCHITECTURE, LTD.


SHEET TITLE

FIRST FLOOR PLAN

A-104

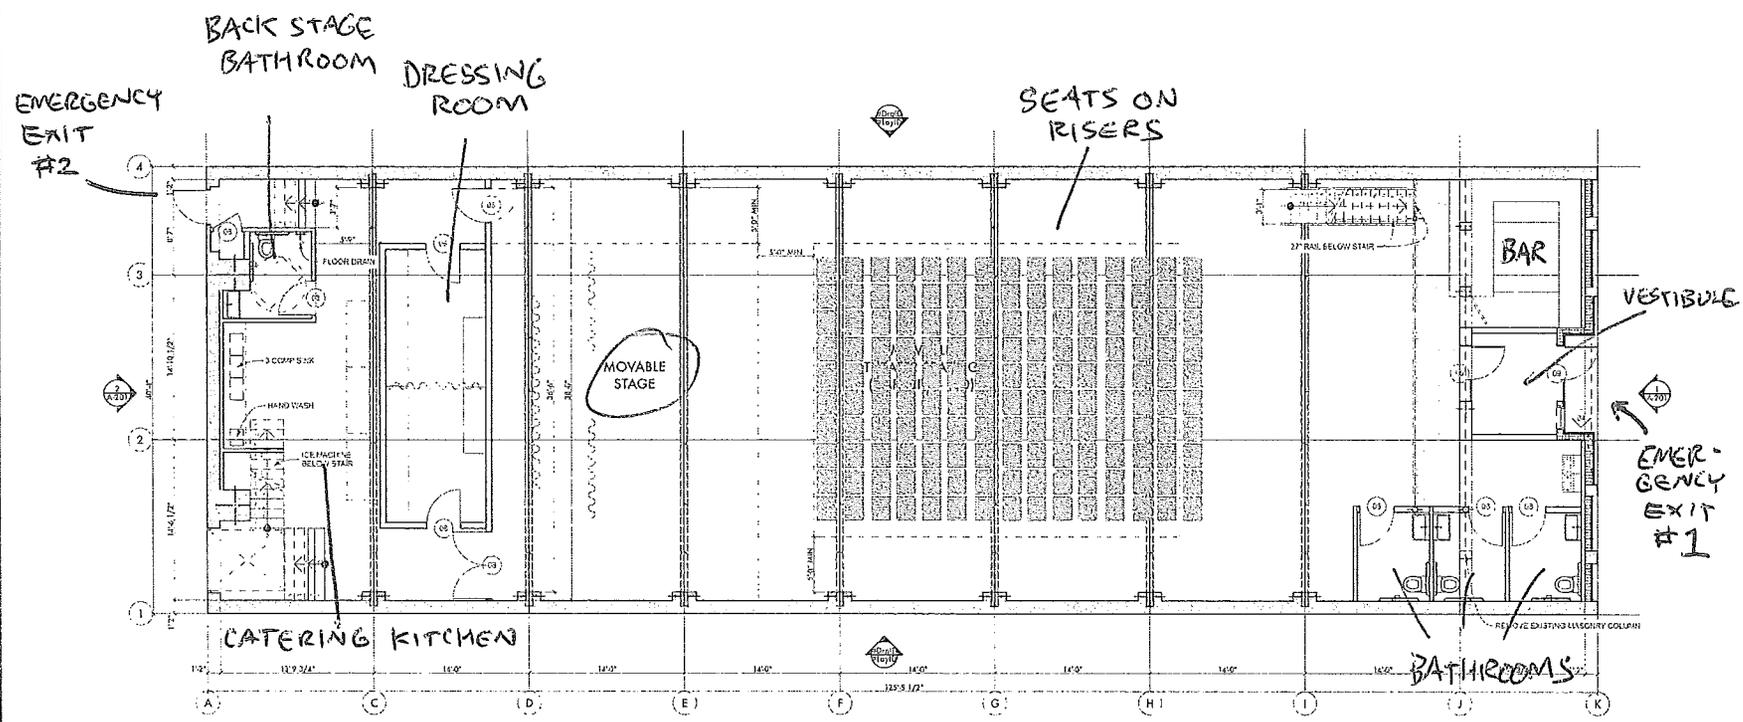

1 FIRST FLOOR PLAN
SCALE: 3/16" = 1'-0"

 

A:\olumes\Drawings\2010\08\Locus\Projects\North Garden Theater\North Garden Theater 2.dwg

\\lumen\Draws\2010\Locus\Files\Projects\North Garden Theater\North Garden Theater 2.rvt

LOCUS
ARCHITECTURE
LOCUS ARCHITECTURE, LTD.
4453 NICOLLET AVE
MINNEAPOLIS, MN 55419
612.706.5400
WWW.LOCUSARCHITECTURE.COM

**NORTH GARDEN
THEATER**


CONSULTANTS

**NOT FOR
CONSTRUCTION**

MARK	DATE	DESCRIPTION

COPYRIGHT 2019 Locus Architecture, Ltd.
SHEET TITLE
SECOND FLOOR PLAN

A-105

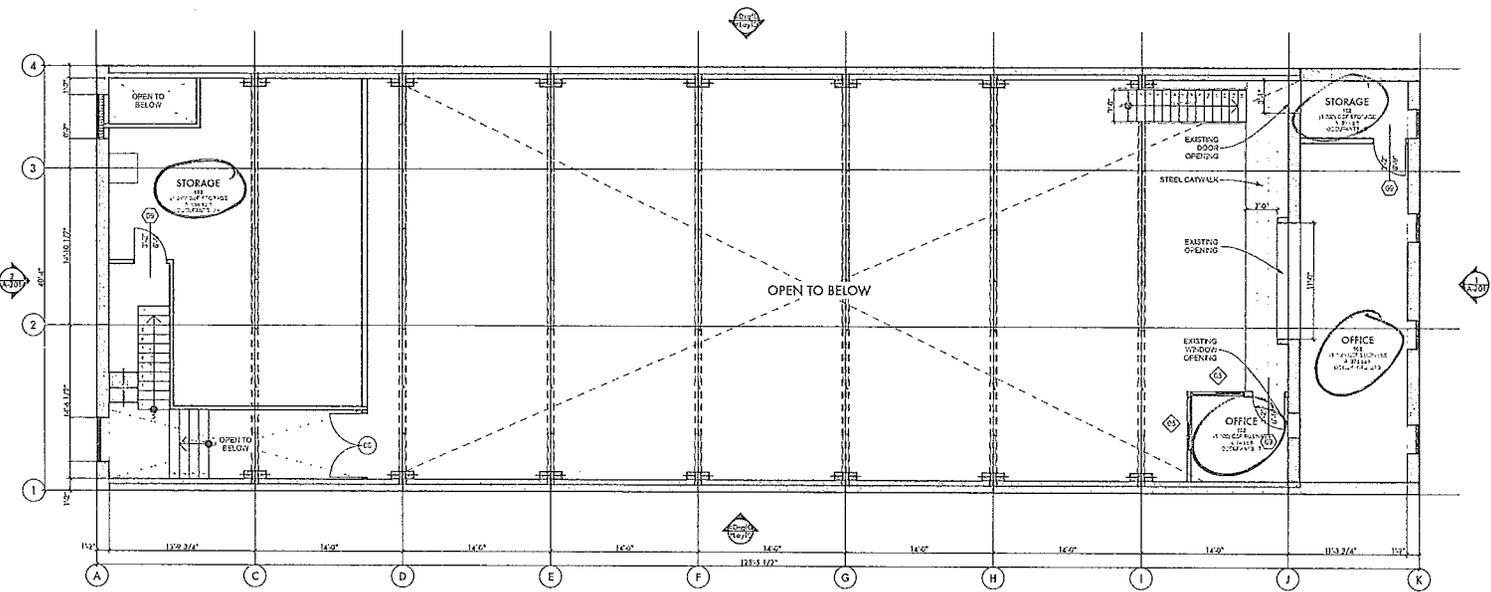

1 SECOND FLOOR PLAN
SCALE: 3/16" = 1'-0"

PLAN NORTH

WALL TYPES:
 EXISTING WALLS
 NEW WALLS