


PLAN LEGEND

- F 2 FLOOR TYPE
- B 2 BASE TYPE
- E 1 EXISTING PARTITION

FLOOR FINISH LEGEND

- E 1 EXISTING W/O FLOOR
- E 2 EXISTING CARPET
- E 3 EXISTING W/O FLOOR @ DANCE FLOOR
- E 4 EXISTING TILES
- E 5 EXISTING RESTROOM TILES

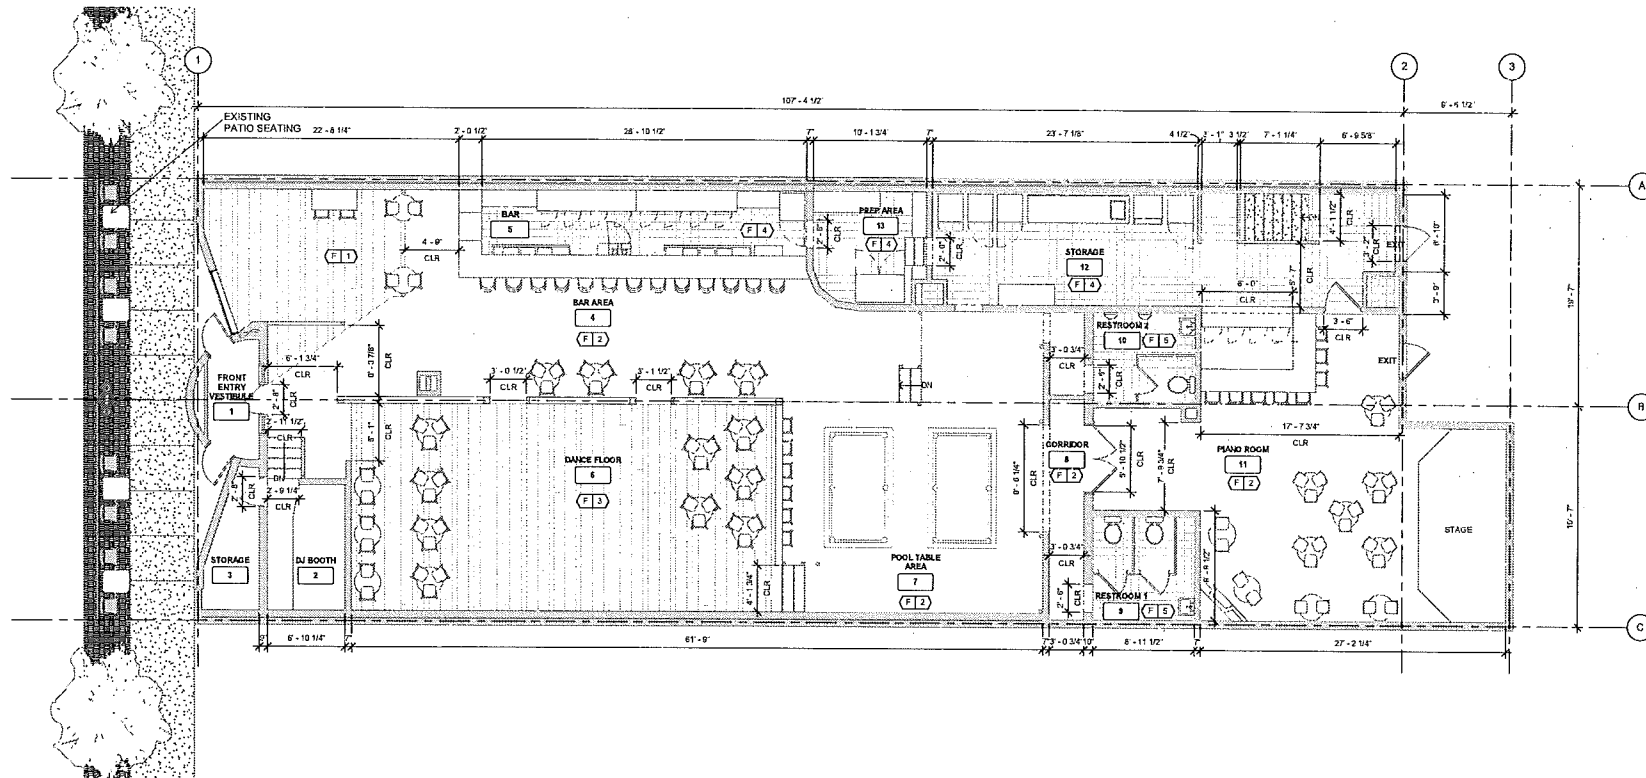

**PRELIMINARY
NOT FOR
CONSTRUCTION**

NewStudio architecture
 4431 Old County Road, White Bear Lake, MN 55120
 612-275-7527 FAX: 612-275-7528
 450 Campbell Avenue Suite 214 Brooklyn, MN 55002
 P: 612-281-0433 FAX: 612-281-0241

1415 University Ave W
 St Paul, MN 55104

DRAWN BY: Author CHECKED BY: Checker
 NSA PROJECT NUMBER: 2011-

PROJECT PHASE: Project Status

ISSUE / DATE:

REVISION:

SHEET TITLE:
FIRST FLOOR PLAN

SHEET NO.:
A100



1 FLOOR PLAN - EXISTING

A100 SCALE: 3/16" = 1'-0"