
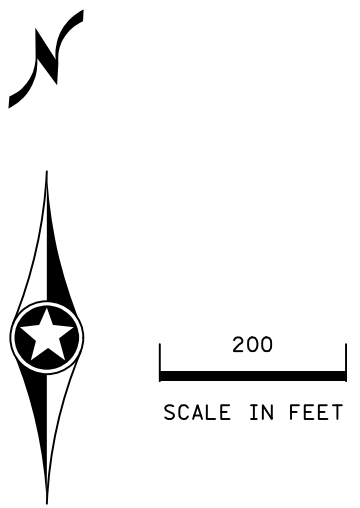


RAMSEY COUNTY CITY OF ST. PAUL

PLOTTED/REVISED: 19-NOV-2020

DISTRICT #: Metro
PLOT NAME: d6282190_gll
FILENAME: Proj\ecis\DM_ROS\094\6282190\Des\gn\Plan\Sheet\6282190_gll.dgn

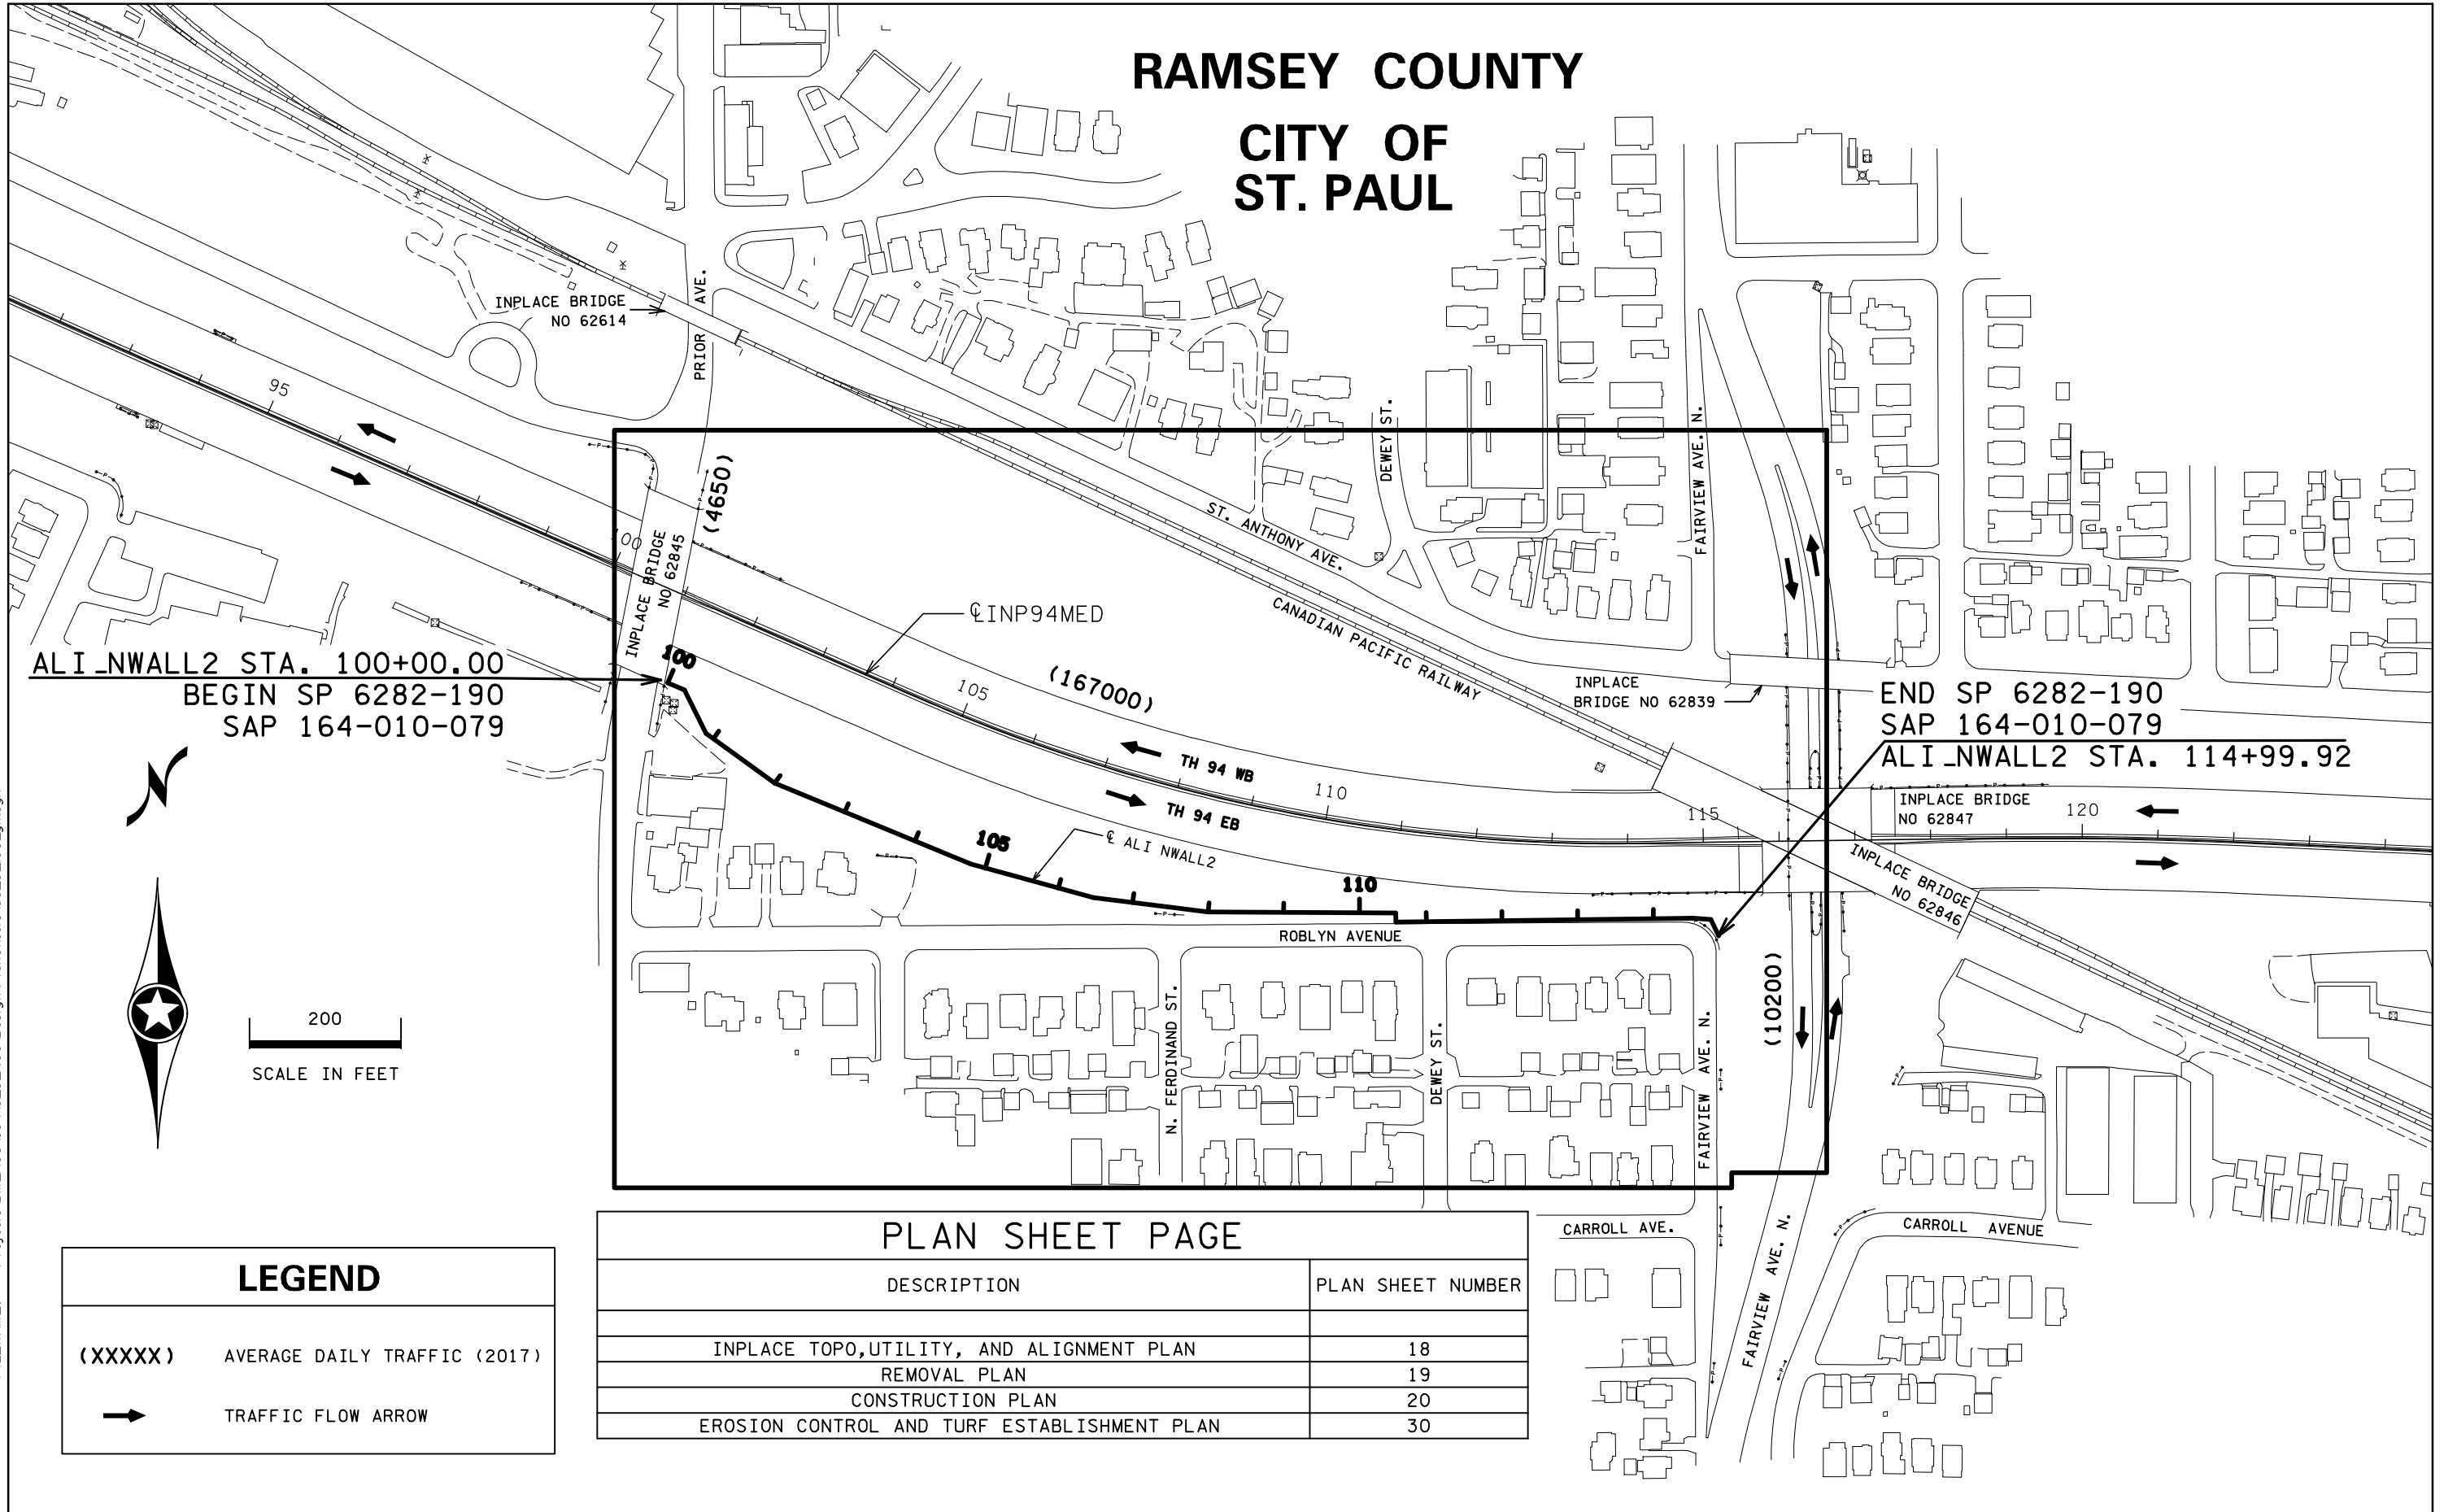

LEGEND	
(XXXXX)	AVERAGE DAILY TRAFFIC (2017)
→	TRAFFIC FLOW ARROW

PLAN SHEET PAGE	
DESCRIPTION	PLAN SHEET NUMBER
INPLACE TOPO, UTILITY, AND ALIGNMENT PLAN	18
REMOVAL PLAN	19
CONSTRUCTION PLAN	20
EROSION CONTROL AND TURF ESTABLISHMENT PLAN	30

