



Exhibit A

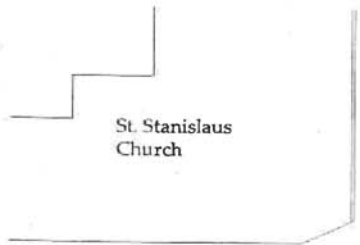

St. Stanislaus Church

Alley

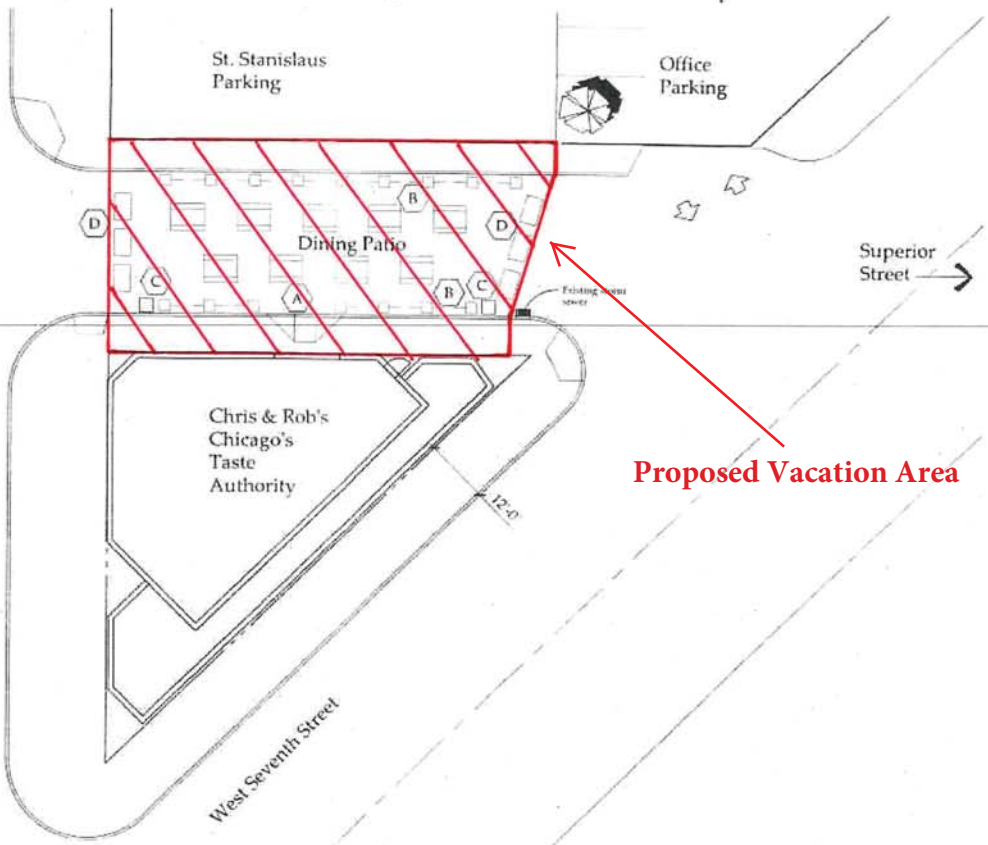

St. Stanislaus Parking

Office Parking

Dining Patio


Chris & Rob's
Chicago's Taste
Authority

Proposed Vacation Area

Superior Street

Western Avenue

West Seventh Street

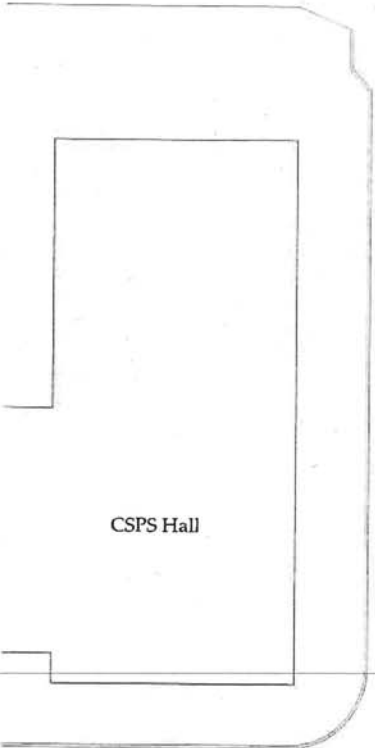

CSPS Hall

Michigan Street

Michael Stone Architects
 100 W. MADISON ST. 11TH FL. CHICAGO, IL 60601
 P: 312.547.5800
 F: 312.547.5800
 www.michaelstonearchitects.com

© 2012 Michael Stone Architects
 All rights reserved.

This document is an instrument of service and is the property of Michael Stone Architects, and shall not be used or copied without prior written consent.

Contract:
 The date of this plan plus specifications or program was prepared for the site plan for Chris & Rob's Chicago's Taste Authority, and shall not be used for any other project without the prior written consent of Michael Stone Architects.

Michael Stone Architects, Inc. 12/25



Project No.
12125
Date
12/25/2012

Project
**Chris & Rob's
St. Paul, Minnesota**

Sheet No.
Site Plan

Sheet Number
A1

- KEYNOTES
- (A) Accessible curb ramp
 - (B) Planters w/ outdoor ropes
 - (C) Trash Receptacle
 - (D) Precast concrete pot planters

SITE PLAN 1" = 10'-0"