


RECEIVED

FEB 15 2011

Per _____

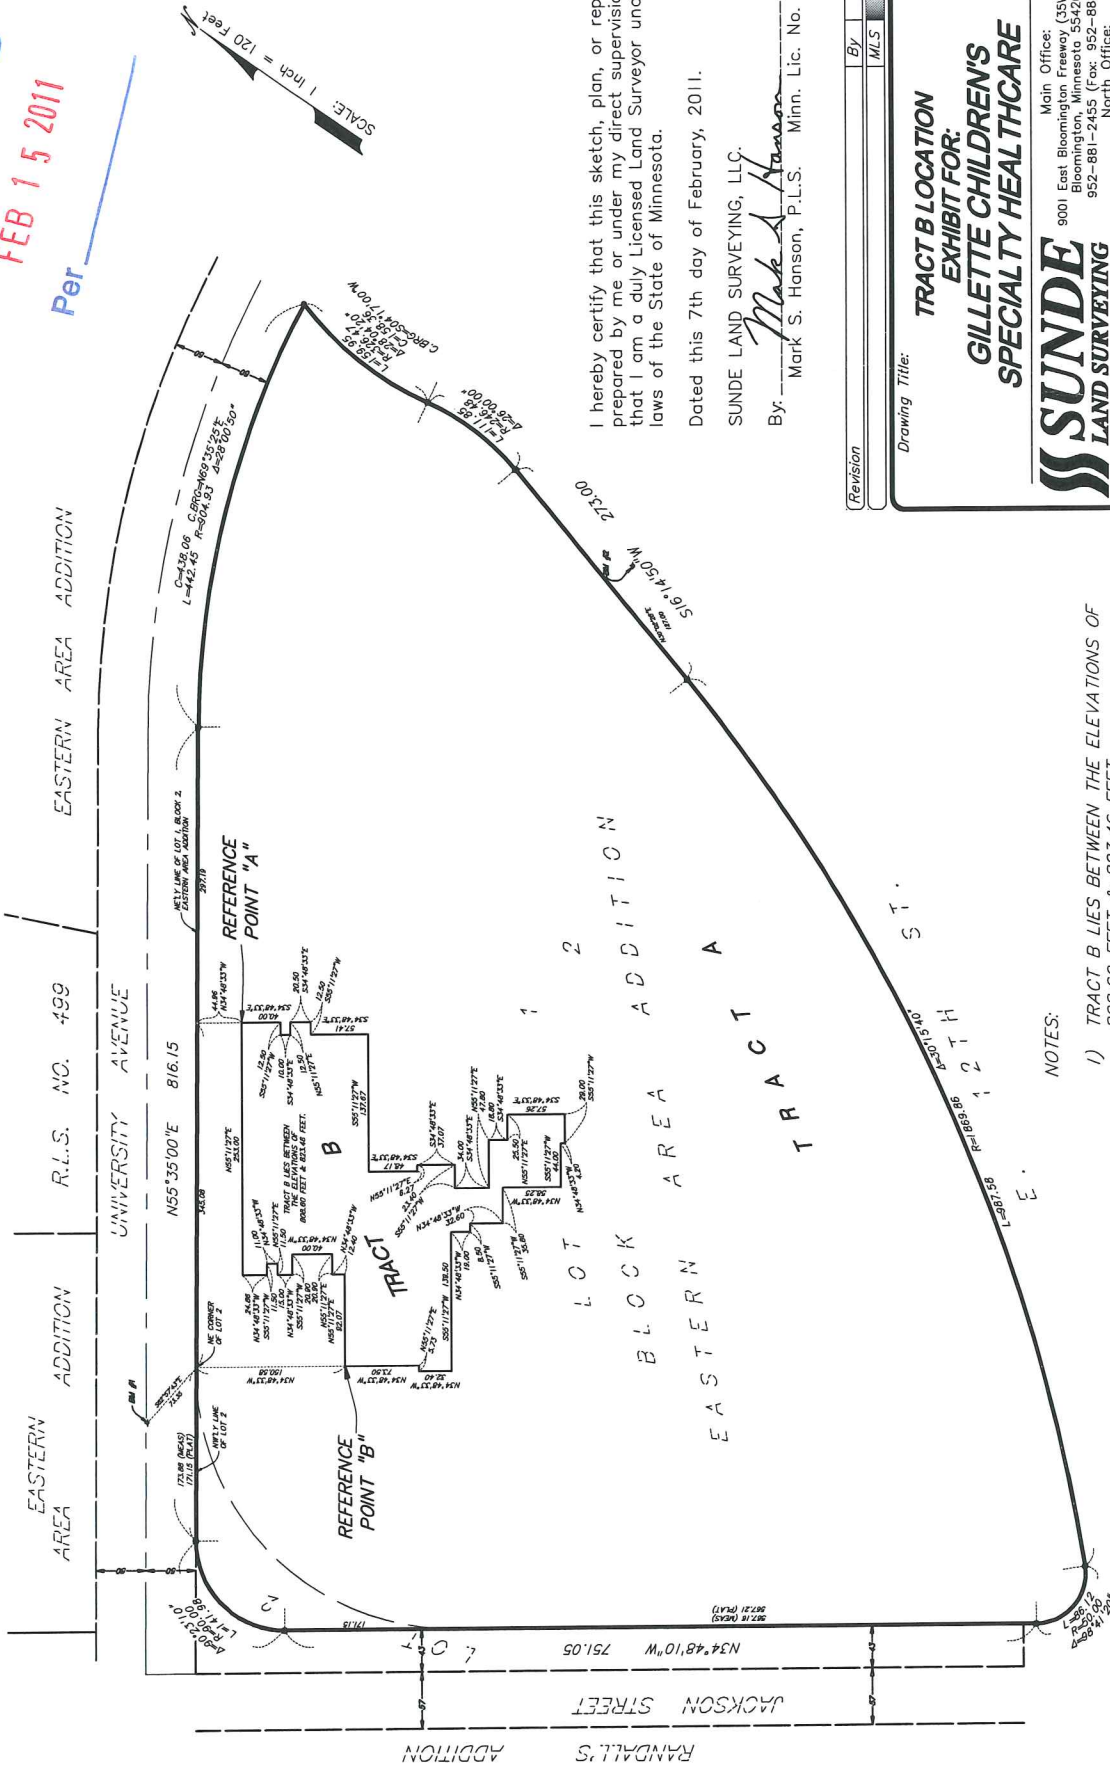

I hereby certify that this sketch, plan, or report was prepared by me or under my direct supervision and that I am a duly Licensed Land Surveyor under the laws of the State of Minnesota.

Dated this 7th day of February, 2011.

SUNDE LAND SURVEYING, LLC.

By: Mark S. Hanson Mark S. Hanson, P.L.S. Minn. Lic. No. 15480

Revision	By	Date
	MLS	

Drawing Title:

TRACT B LOCATION
EXHIBIT FOR:
GILLETTE CHILDREN'S
SPECIALTY HEALTHCARE




Main Office:
9001 East Bloomington Freeway (35W) • Suite 118
Bloomington, Minnesota 55420-3435
952-881-2455 (Fax: 952-888-9526)
North Office:
Brooklyn Park, Minn. 763-784-9346
www.sunde.com

Project: 2009-056	Bk/Pg: 967/01	Date: 02/07/2011
Township: 029	Range: 22	Section: 31
File: 2009056007-TRACTLOCX.dwg		Sheet: 1 of 2

NOTES:

- 1) TRACT B LIES BETWEEN THE ELEVATIONS OF 808.60 FEET & 823.46 FEET.
- 2) SEE SHEET 2 FOR ARCHITECTURAL FLOOR PLAN.

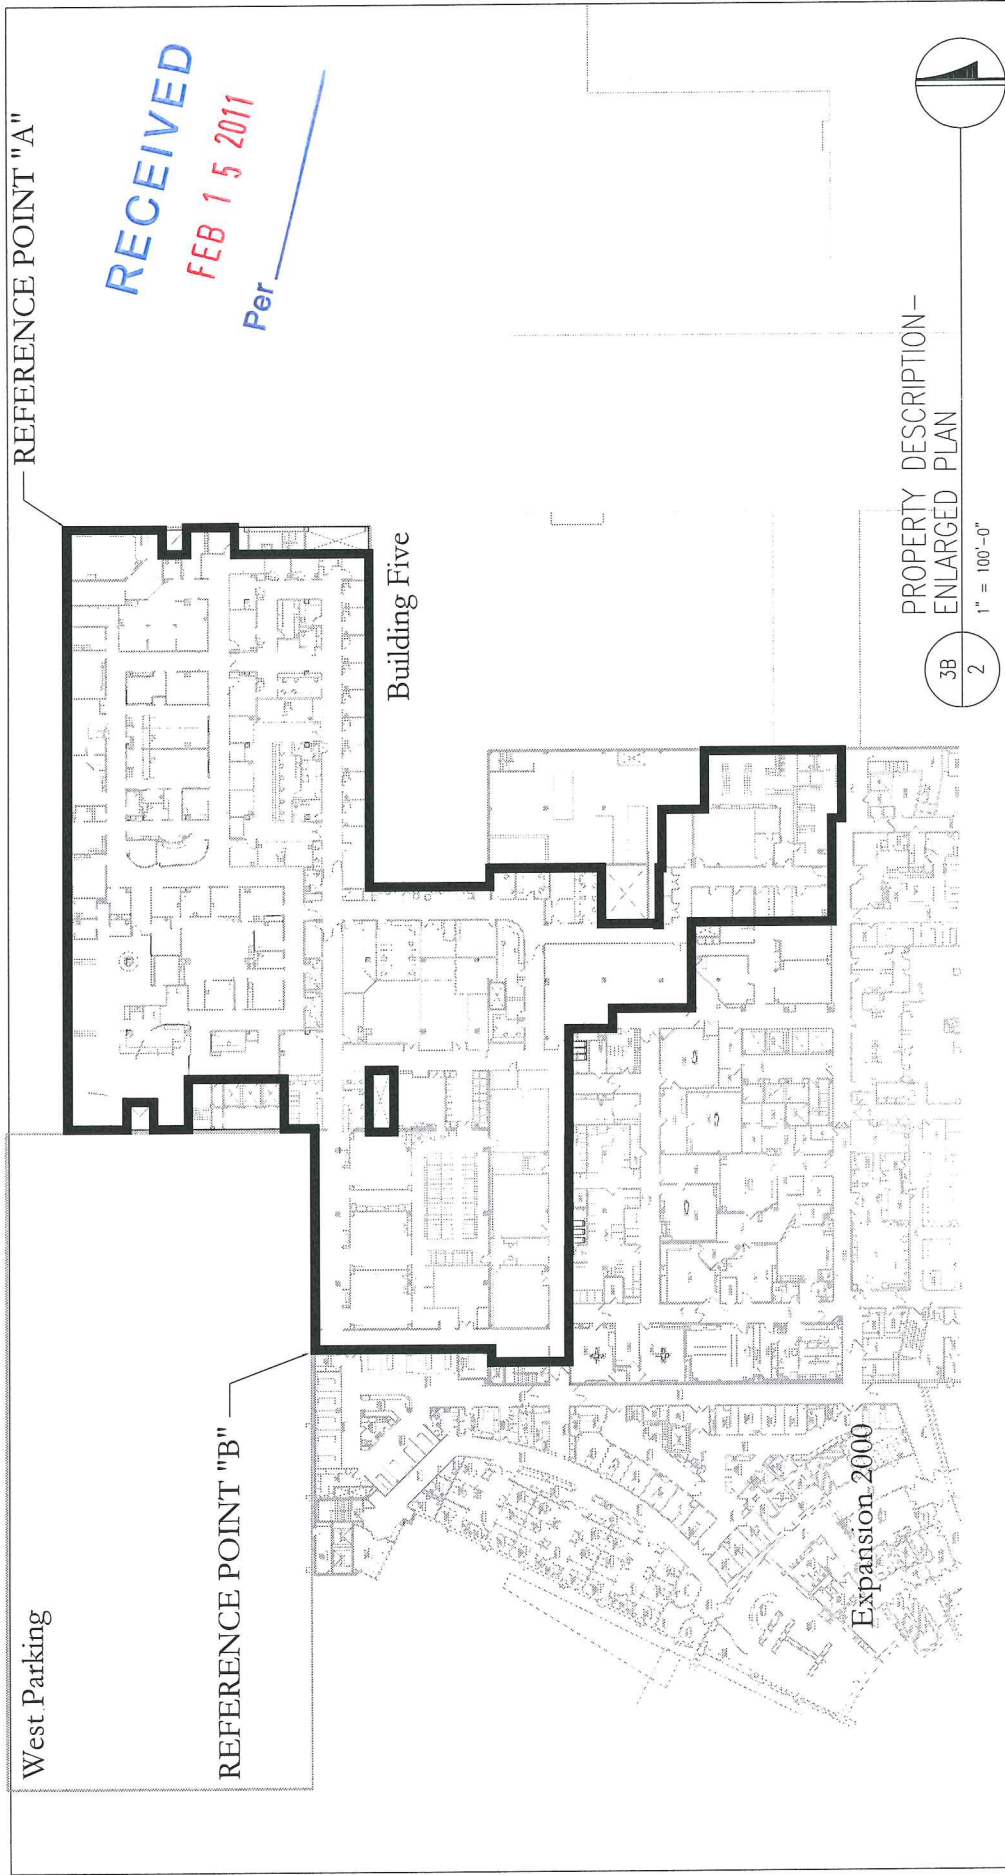

Sheet Title	TRACT B LOCATION	Drawn	DPL	Date	2/11/11	Comm. No.	3.2009061.00	Sheet No.	2
-------------	------------------	-------	-----	------	---------	-----------	--------------	-----------	---

Project: GILLETTE CHILDREN'S SPECIALTY HEALTHCARE
PROPERTY DESCRIPTION
ST PAUL, MN

Lawson Construction
380 St. Peter Street, Suite 600
Saint Paul, MN 55102-1996
Voice: 651.222.3701
Fax: 651.222.8961
© 2011 BWR Architects

BWR
Architects