



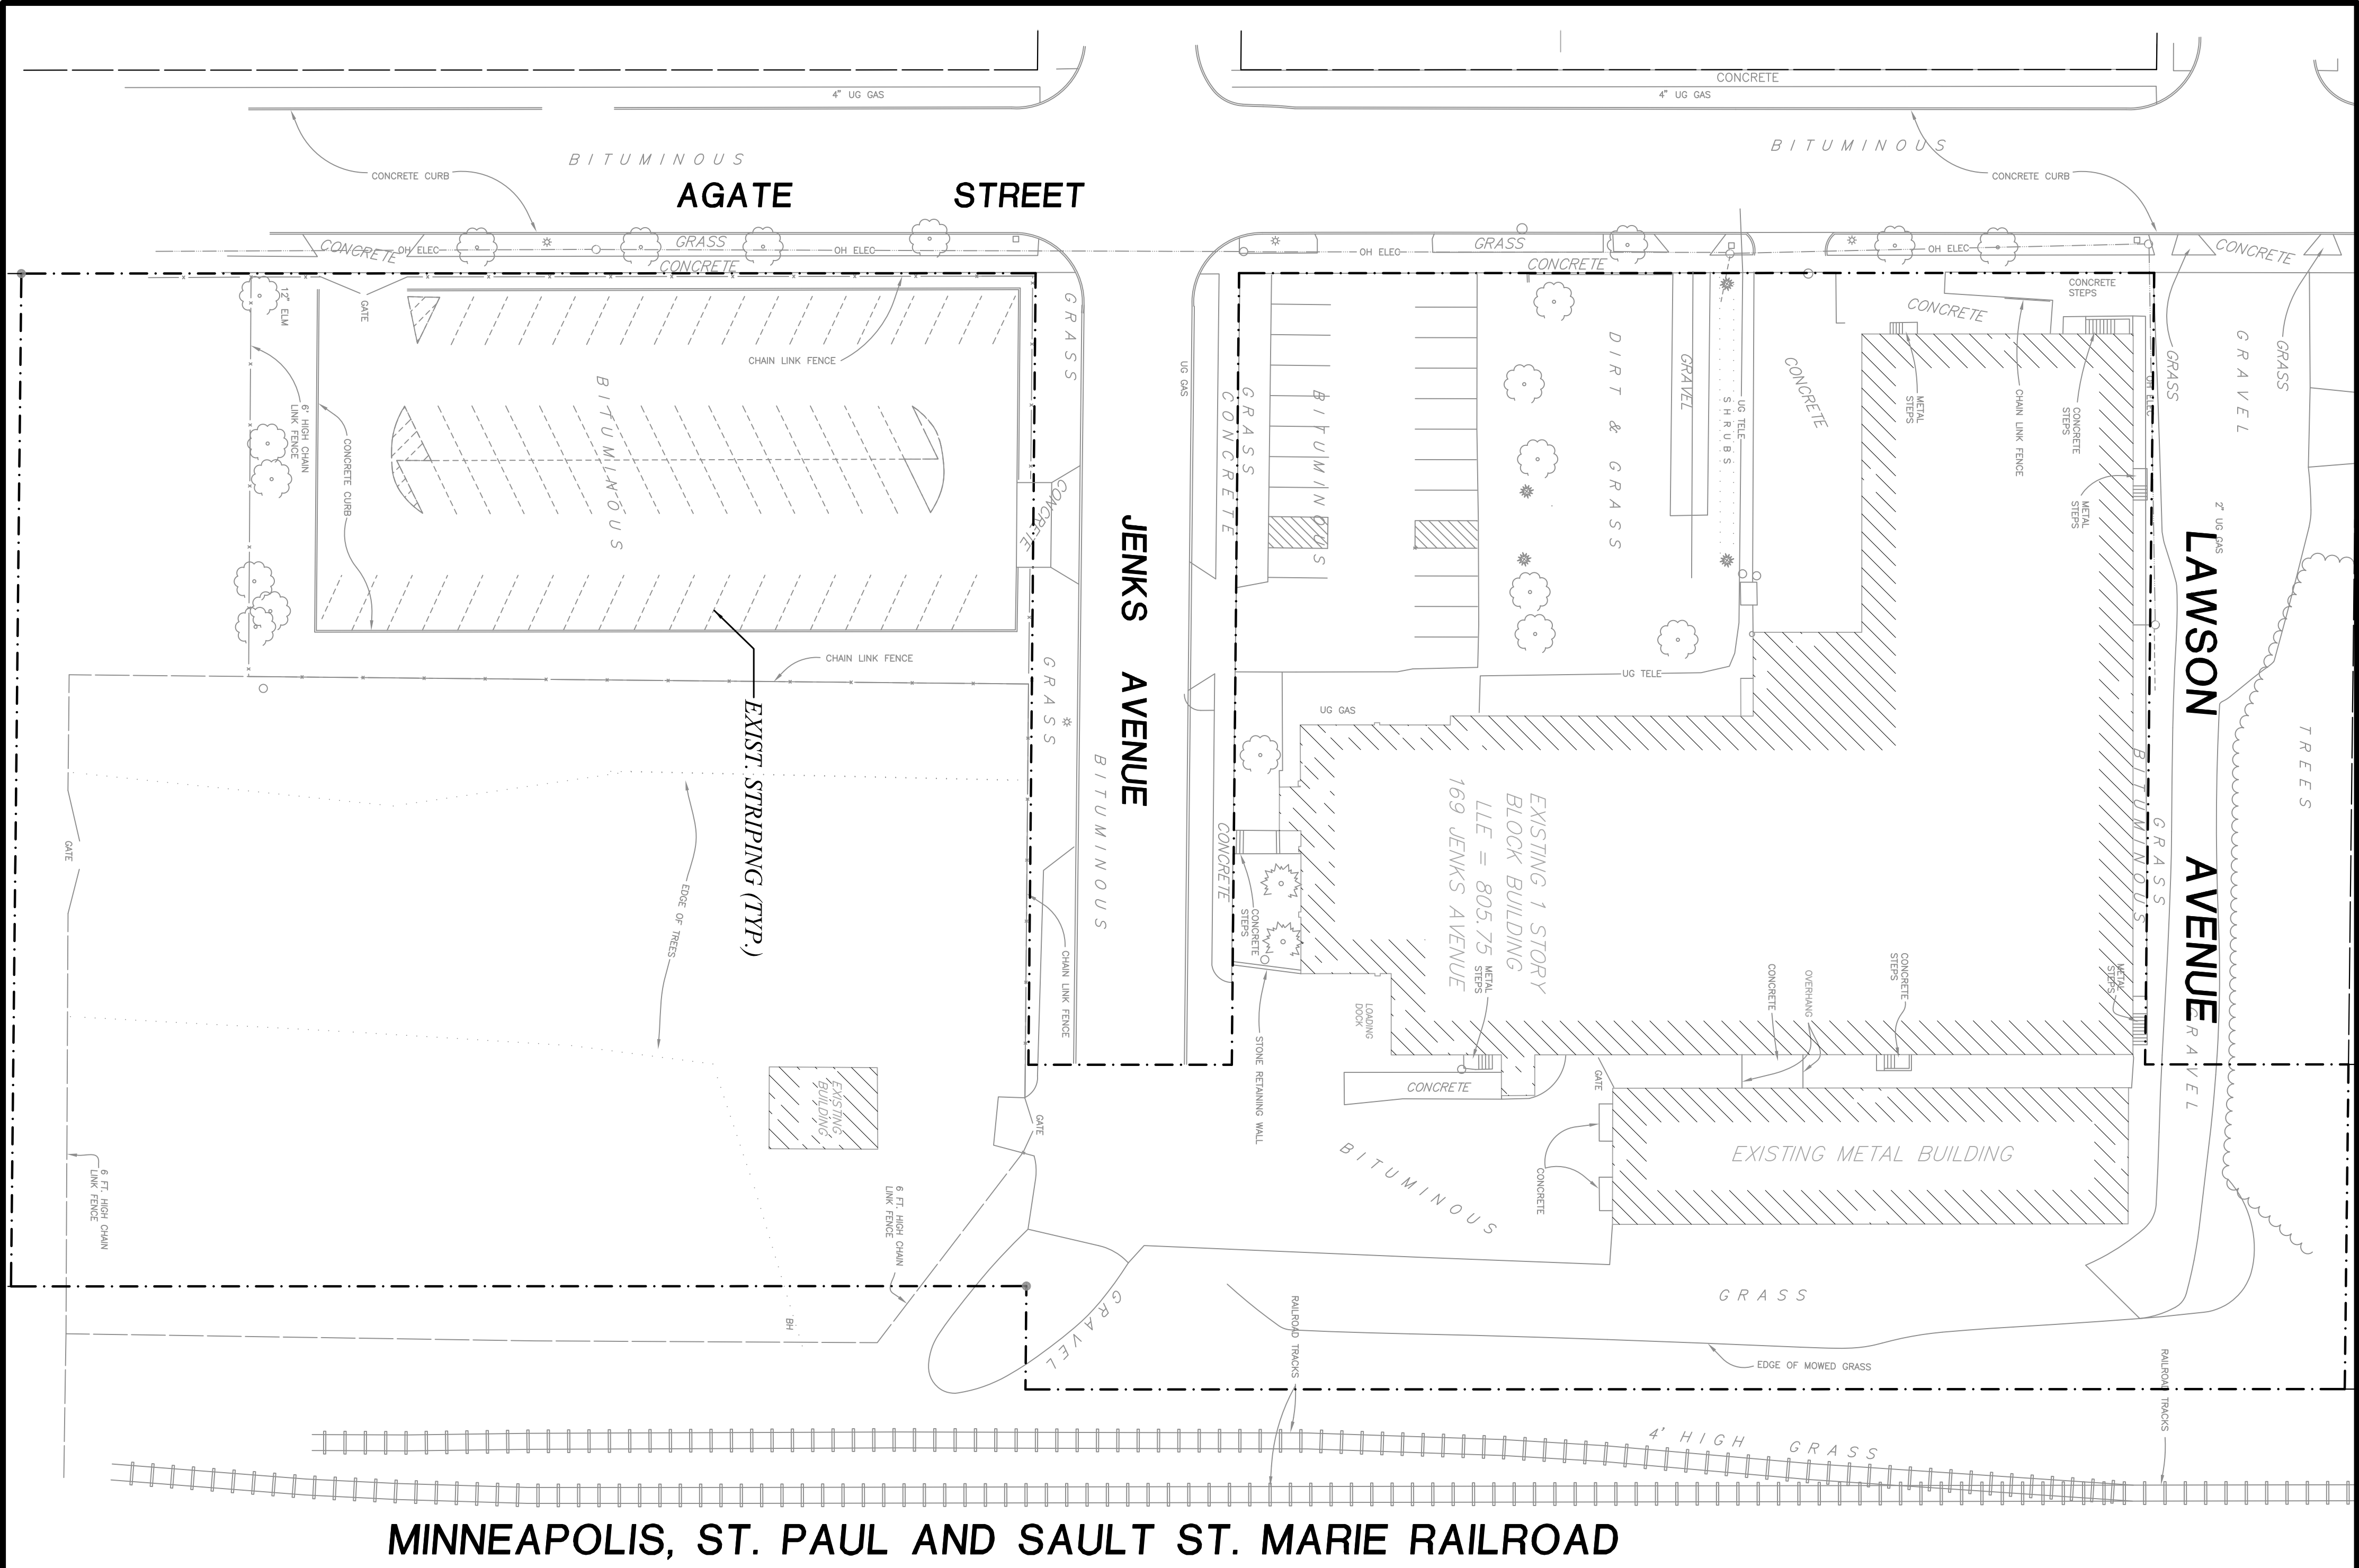

MINNEAPOLIS, ST. PAUL AND SAULT ST. MARIE RAILROAD

LEGEND

- PROPOSED STD. DUTY BITUMINOUS
- PROPOSED CONCRETE
- BOUNDARY/ROW/BLOCK LINE
- EASEMENT
- EXISTING WATERMAIN
- EXISTING SANITARY SEWER
- EXISTING STORM SEWER
- EXISTING BURIED GAS LINE

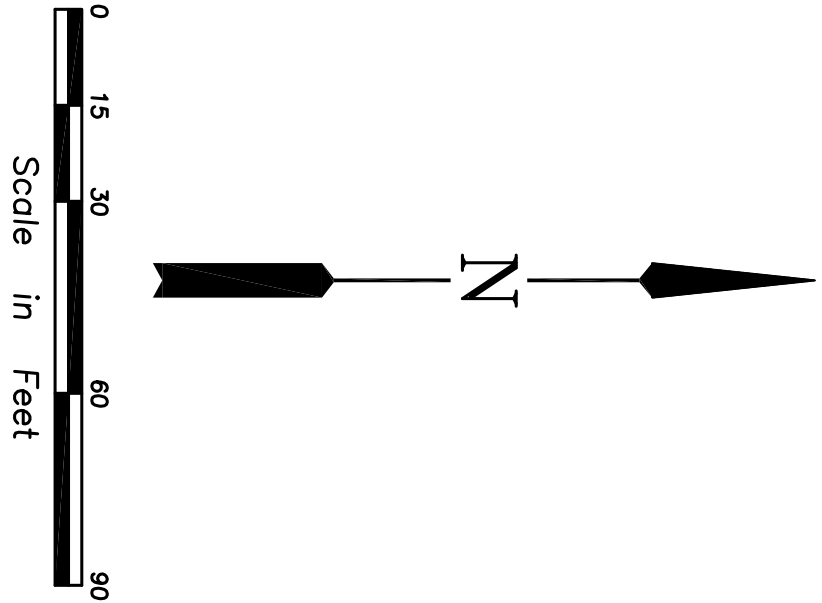

ALTA Survey information was prepared by Sunde Land Surveying, LLC. This information has not been verified as to its accuracy or completeness by Rehder & Associates, Inc.

EXISTING CONDITIONS PLAN
MINNESOTA MATH & SCIENCE ACADEMY
PHASE 3
CITY OF ST. PAUL

SHEET NUMBER
CO

Issued	
VARIANCE RESUBMITTAL	6-8-15


I hereby certify that this plan was prepared by me or under my direct supervision and that I am a duly Licensed Professional Engineer under the laws of the State of Minnesota.

PRELIMINARY

Name _____ Date _____
Reg. No. _____

Rehder & Associates, Inc.
Civil Engineers, Planners and Land Surveyors
3440 Federal Drive, Suite 110 • Eagan, Minnesota 55122
651-452-5051 • Fax: 651-452-9797 • email: info@rehder.com

PROJECT NO.: 141-2603.012 DRAWING FILE: 2603012.DWG

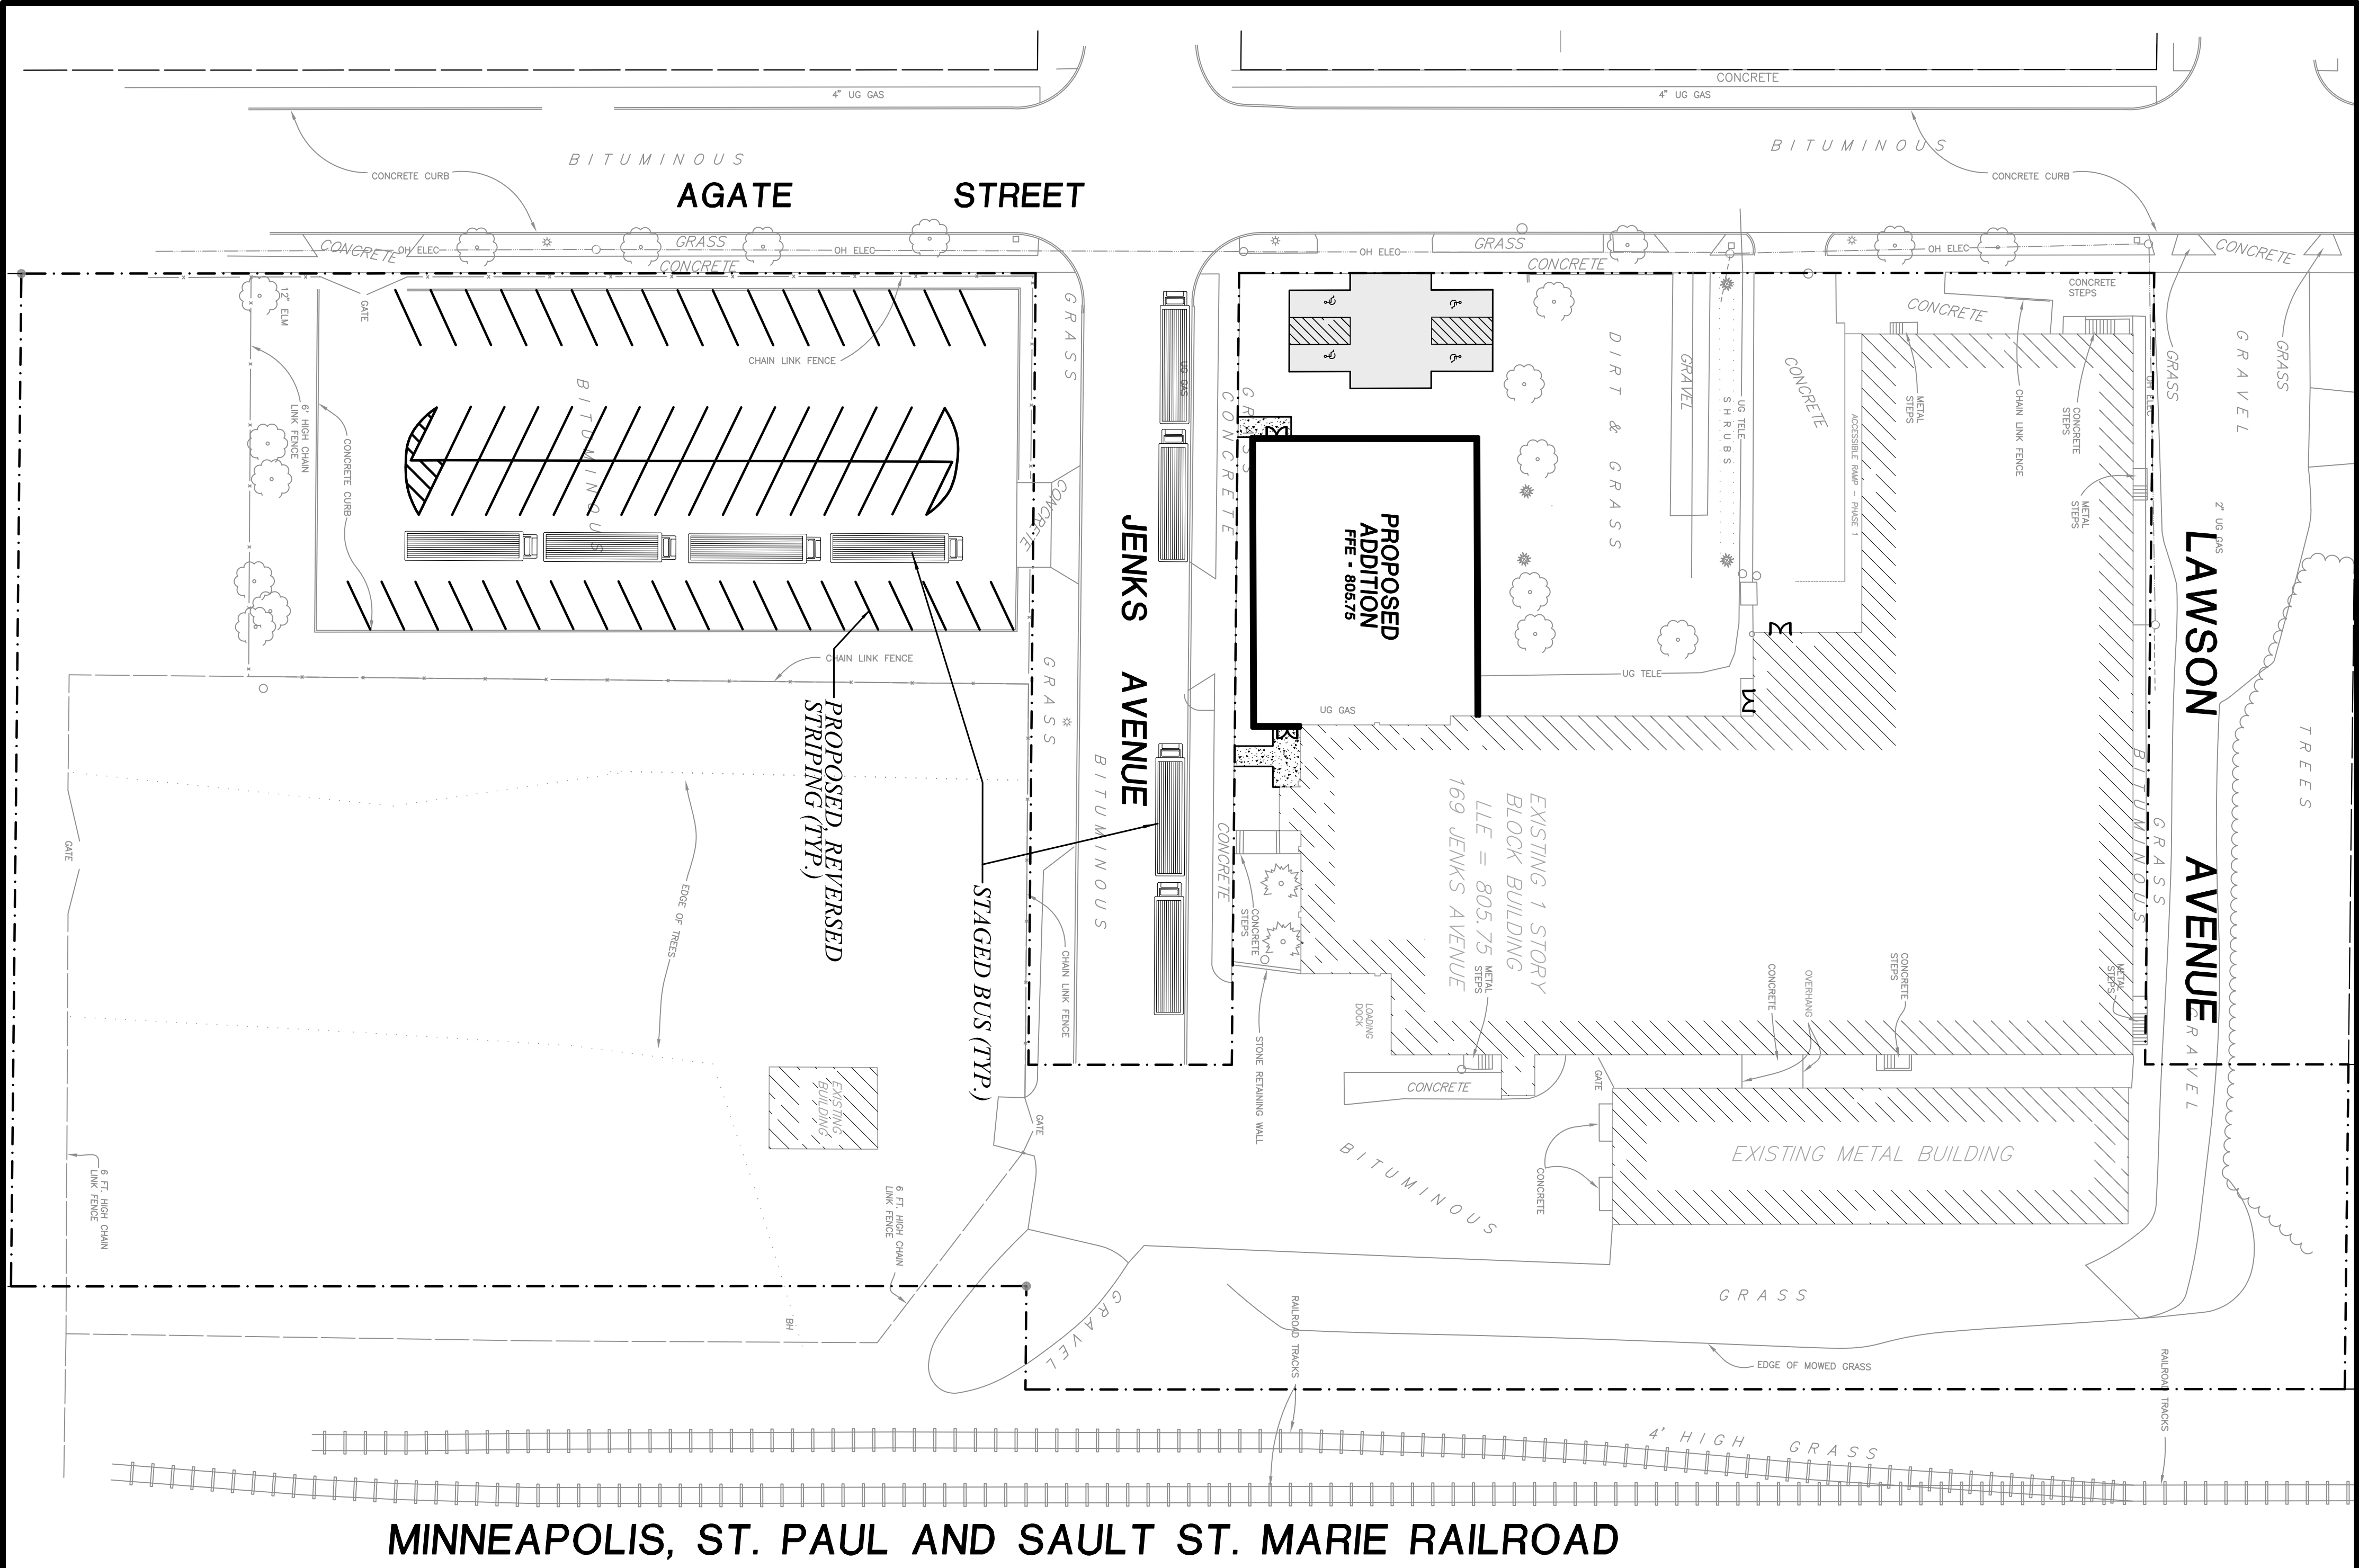


PARKING STALL COUNT

LOT	EXISTING STD STALLS	EXISTING HC STALLS	EXISTING TOTAL STALLS	PROPOSED STD STALLS	PROPOSED HC STALLS	PROPOSED TOTAL STALLS
NORTH OF JENKS	21	2	23	0	4	4
SOUTH OF JENKS	66	0	66	67	0	67
TOTAL	87	2	89	67	4	71

LEGEND

- PROPOSED STD. DUTY BITUMINOUS
- PROPOSED CONCRETE
- BOUNDARY/ROW/BLOCK LINE
- EASEMENT
- EXISTING WATERMAIN
- EXISTING SANITARY SEWER
- EXISTING STORM SEWER
- EXISTING BURIED GAS LINE

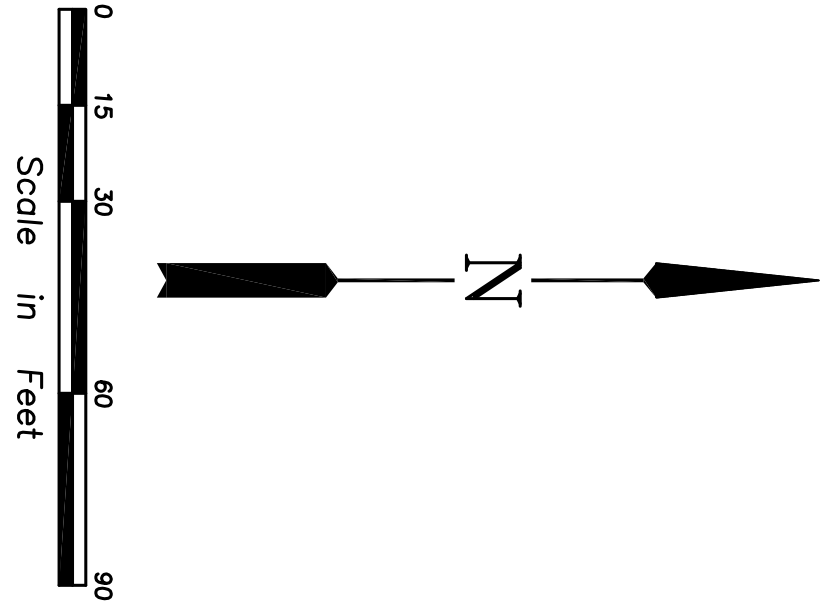

ALTA Survey information was prepared by Sundt Land Surveying, LLC. This information has not been verified as to its accuracy or completeness by Rehder & Associates, Inc.

C1

SHEET NUMBER

SITE PLAN
MINNESOTA MATH & SCIENCE ACADEMY
PHASE 3
CITY OF ST. PAUL

Issued	6-8-15
VARIANCE RESUBMITTAL	


I hereby certify that this plan was prepared by me or under my direct supervision and that I am a duly Licensed Professional Engineer under the laws of the State of Minnesota.

PRELIMINARY

Name _____ Date _____
Reg. No. _____


Rehder & Associates, Inc.
Civil Engineers, Planners and Land Surveyors
3440 Federal Drive, Suite 110 • Eagan, Minnesota 55122
651-452-5051 • Fax: 651-452-9797 • email: info@rehder.com

PROJECT NO.: 141-2603.012 DRAWING FILE: 2603012.DWG

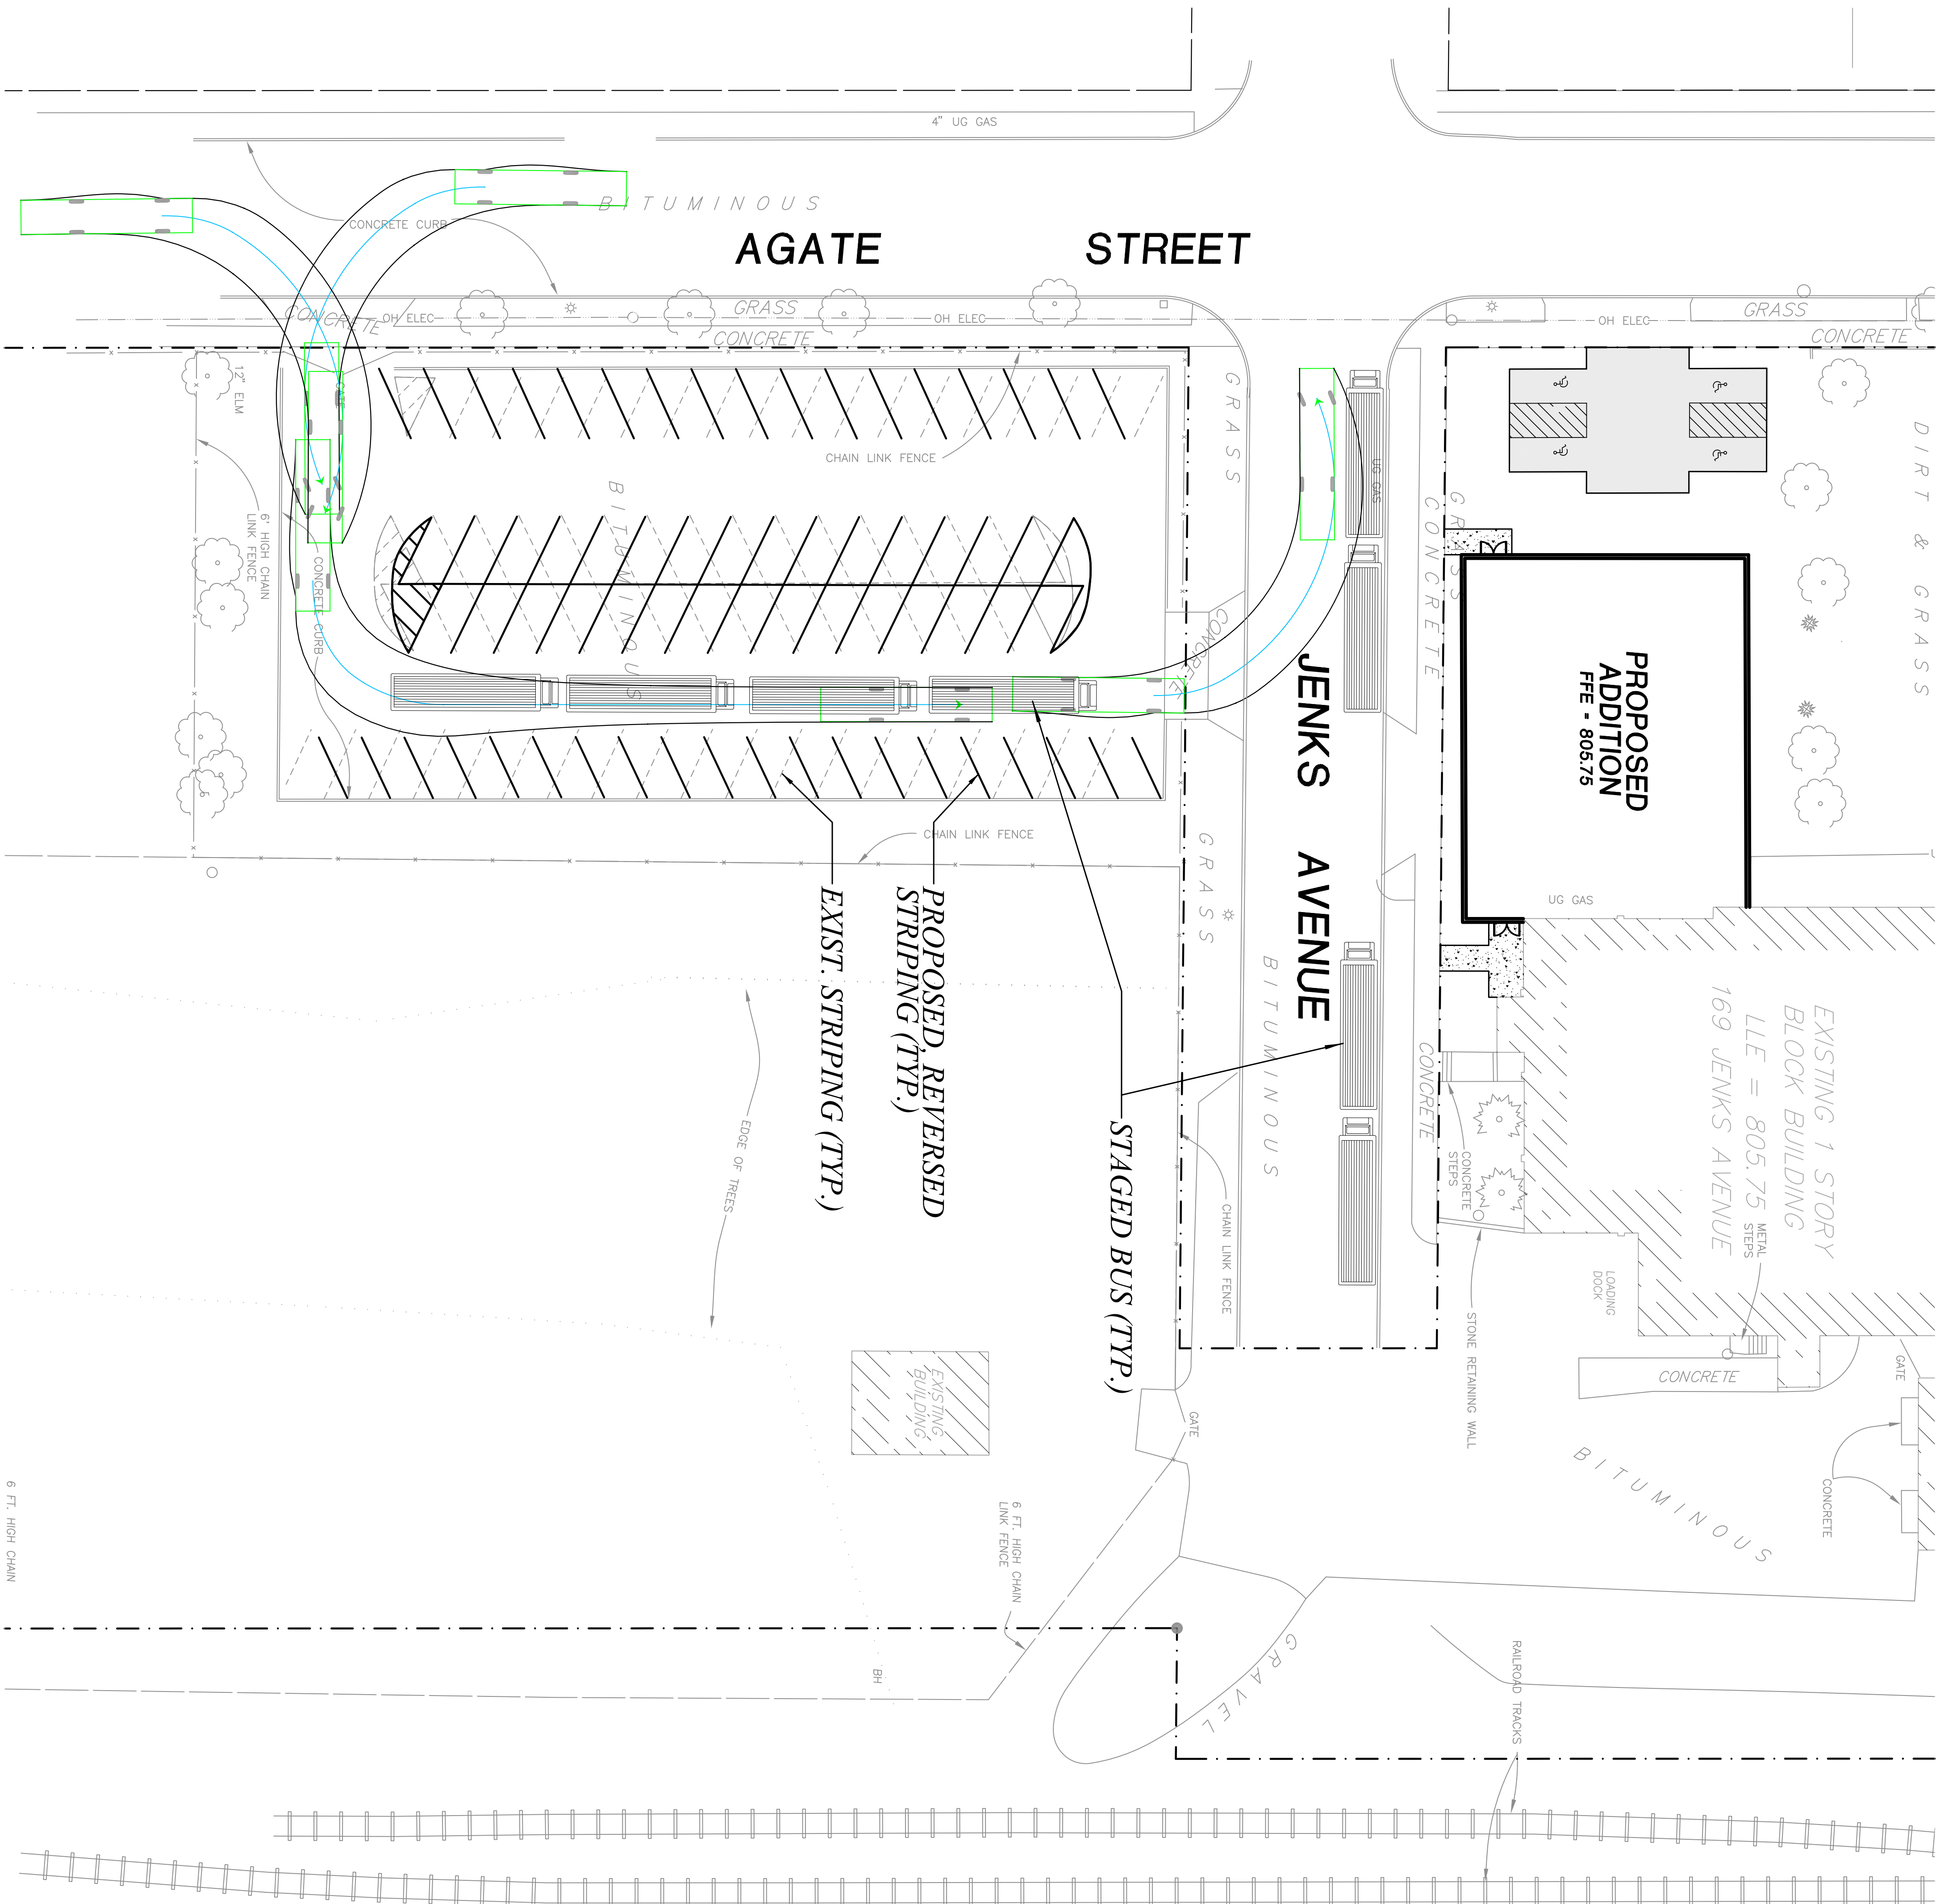

MINNEAPOLIS, ST. PAUL AND SAULT ST. MARIE RAILROAD

ALTA Survey information was prepared by Sunde Land Surveying, LLC. This information has not been verified as to its accuracy or completeness by Rehder & Associates, Inc.

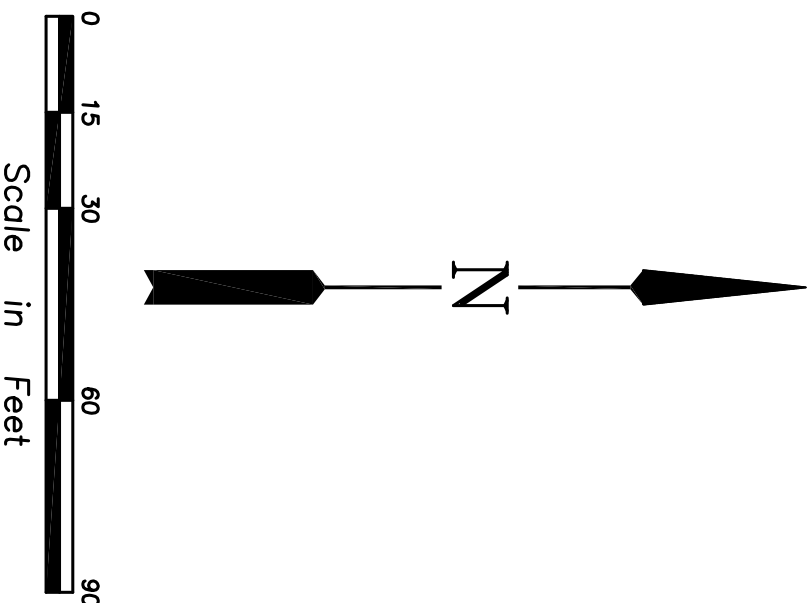

BT

SHEET NUMBER

BUS TURNING EXHIBIT
MINNESOTA MATH & SCIENCE ACADEMY
PHASE 3
CITY OF ST. PAUL

Issued	
VARIANCE RESUBMITTAL	6-8-15

I hereby certify that this plan was prepared by me or under my direct supervision and that I am a duly Licensed Professional Engineer under the laws of the State of Minnesota.

PRELIMINARY

Name _____ Date _____
Reg. No. _____

Rehder & Associates, Inc.
Civil Engineers, Planners and Land Surveyors
3440 Federal Drive, Suite 110 • Eagan, Minnesota 55122
651-452-5051 • Fax: 651-452-9797 • email: info@rehder.com

PROJECT NO.: 141-2603.012 DRAWING FILE: 2603012.DWG