

SD-1
S-1


SPILLWAY DETAIL

SCALE 1/2"=1'

344 Ruth St N

NOTE REMOVE EXISTING ASPHALT BANK AND INSTALL LOFFELSTEIN RETAINING WALL

SEE LOFFELSTEIN DETAILS 2/5-1

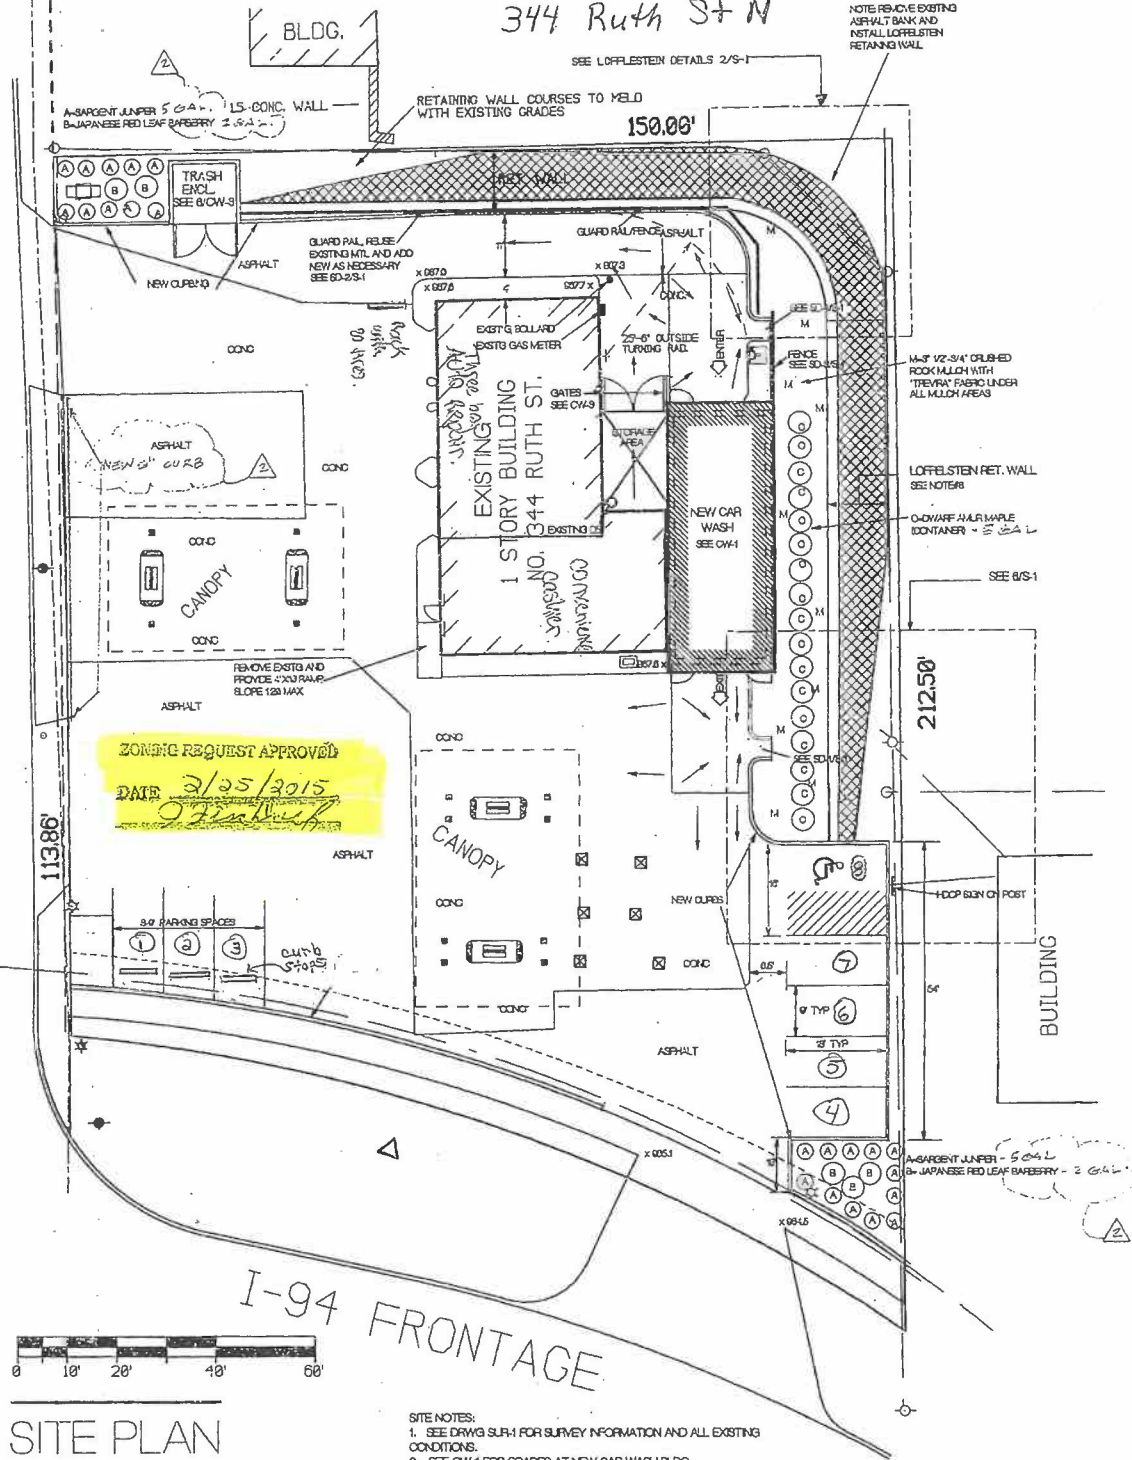

ZONING REQUEST APPROVED
DATE 2/25/2015
[Signature]



SITE PLAN

SCALE 1"=20'

- SITE NOTES:
1. SEE DRAWG SUR-1 FOR SURVEY INFORMATION AND ALL EXISTING CONDITIONS.
 2. SEE CWA-1 FOR GRADES AT NEW CAR WASH BLDG.
 3. CONTACT ADJACENT PROPERTY OWNERS FOR PERMISSION TO ACCESS AND USE THEIR PROPERTY DURING CONSTRUCTION OF RETAINING WALLS.
 4. LOCATE ALL UNDERGROUND UTILITIES BEFORE EXCAVATION.