


1 SITE PLAN - ALT 1
AS-101 Scale: 1" = 20 ft



2 SITE PLAN - ALT 2
AS-101 Scale: 1" = 20 ft

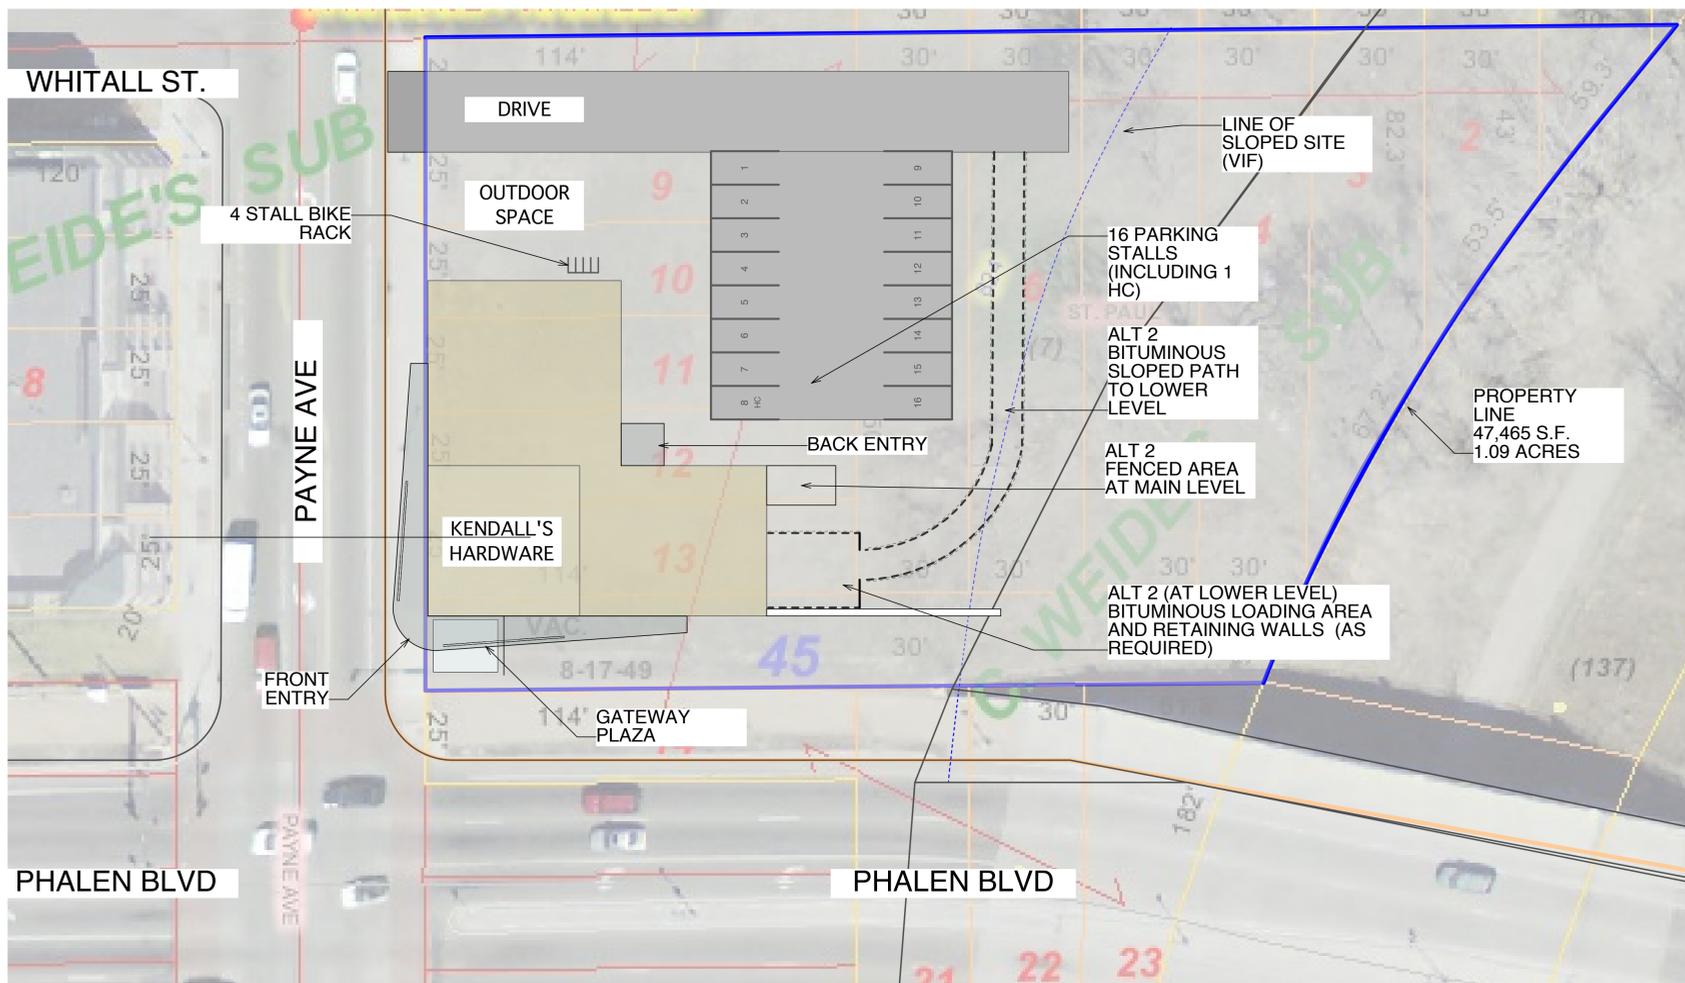

KENDALL'S HARDWARE

No.	Date	Appr	Revision Notes

No.	Date	Issue Notes

NOT FOR CONSTRUCTION

Lunning Wende Associates, Inc.
275 4 th Street East, Suite 620
ph: 651.221.0915 Fax: 651.222.6259
scott@lunningwende.com

Project Manager

Project Title
**KENDALL'S
HARDWARE**



Drawing Title
SITE PLAN

Project Manager
Project ID
2011-14

Scale
11" X 17" PRINTOUTS ARE
REDUCED TO 44% SCALE

Drawn By
MWH
Reviewed By
SW
Date
08/24/2011
File Name

Drawing No.
AS-101

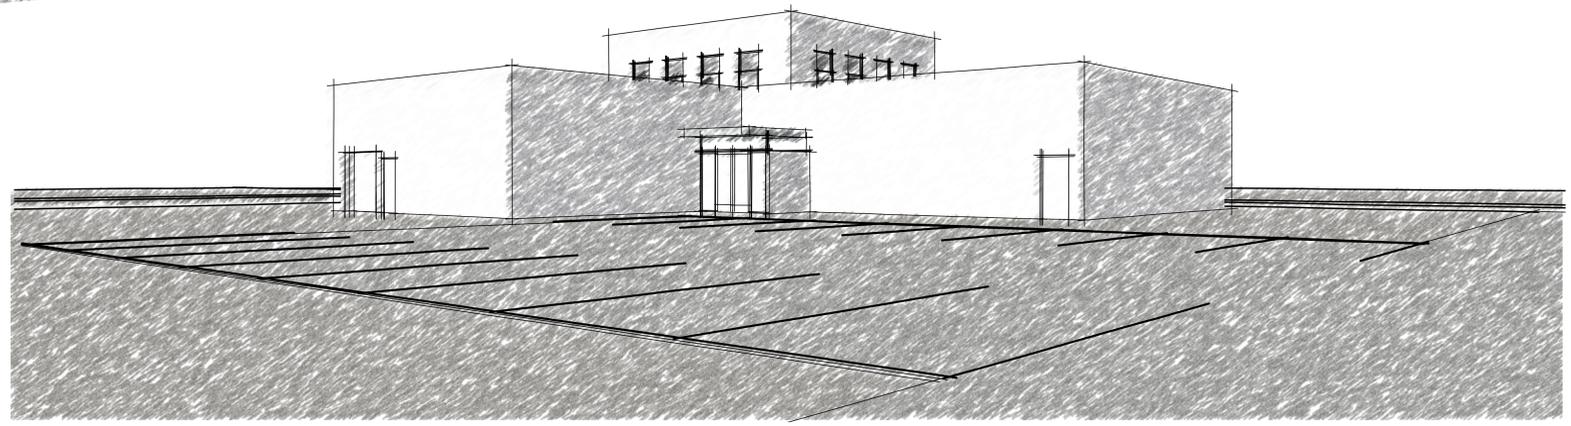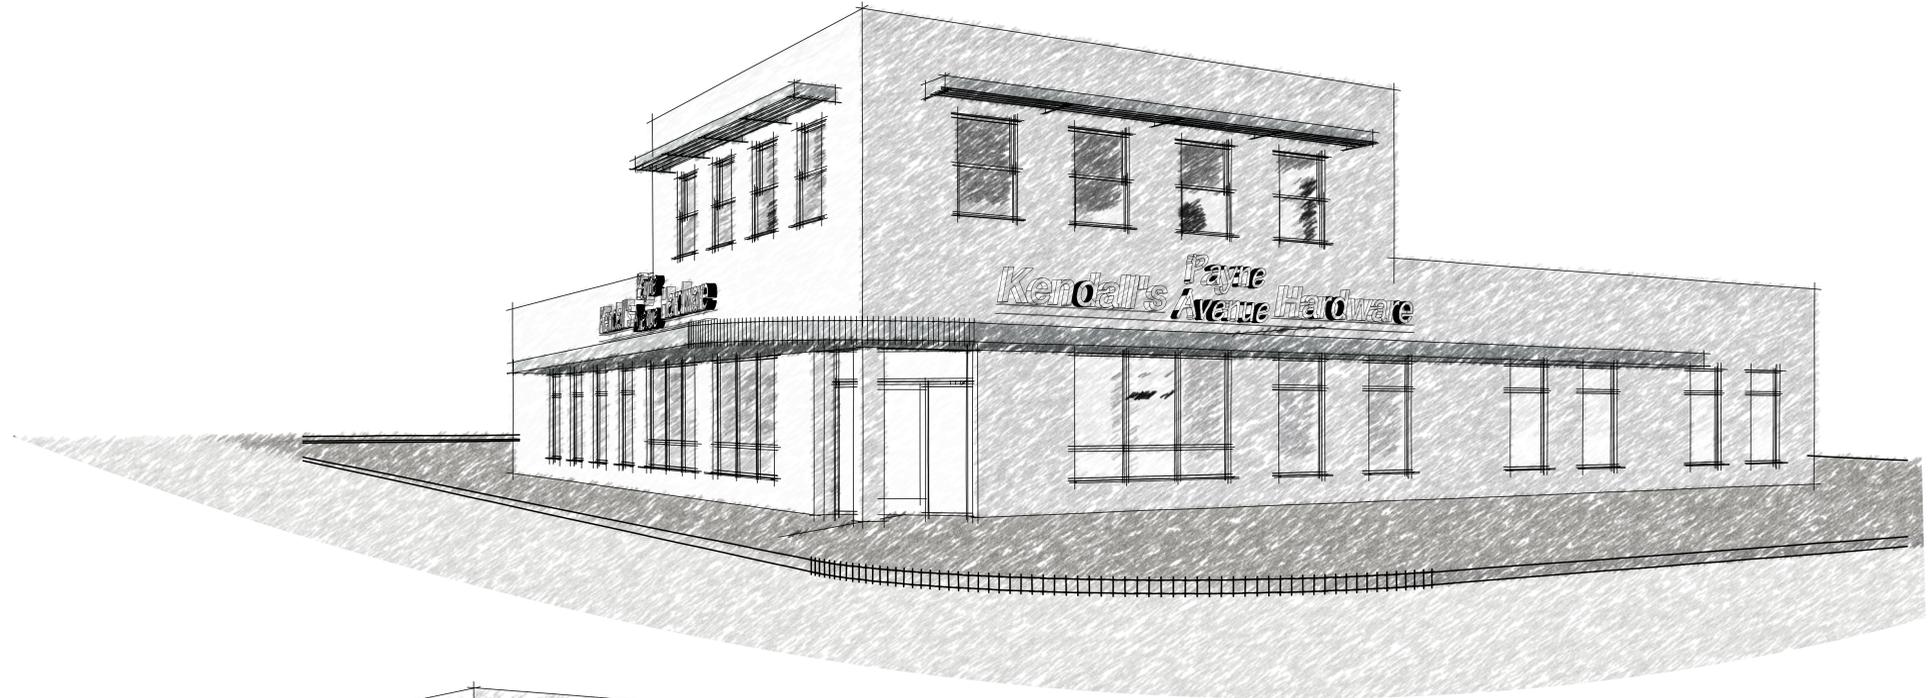

KENDALL'S HARDWARE

No.	Date	Appr	Revision Notes
△			

No.	Date	Issue Notes

**NOT FOR
CONSTRUCTION**

Lunning Wende Associates, Inc.
 275 4th Street East, Suite 620
 ph: 651.221.0915, Fax: 651.222.6259
 scott@lunningwende.com

Consultant

Construction Manager

Project Title
**KENDALL'S
HARDWARE**

Drawing Title
**EXTERIOR
BUILDING IMAGES**

Project Manager
Project ID: 2011-14

Scale
**11" X 17" PRINTOUTS ARE
REDUCED TO 44% SCALE**

Drawn By
MWH

Reviewed By
SW

Date
08/24/2011

File Name

A-200

S:\proj\proj\PROJECTS\2011\44\KENDALL'S HARDWARE\Images\KENDALL'S HARDWARE Building - EXTERIOR - 08/24/2011.dwg