

**BRUNSON'S PVB**  
 956 PAYNE AVE  
 SAINT PAUL, MN

PROJECT: BRUNSON'S PVB  
 DATE: 8/21/19  
 DRAWN BY: UNNA  
 CHECKED BY: AC


1. VERIFY ALL PERMITS  
 2. VERIFY ALL EXISTING CONDITIONS  
 3. VERIFY ALL DIMENSIONS  
 4. VERIFY ALL MATERIALS

Scale: \_\_\_\_\_  
 Title Block: \_\_\_\_\_  
 Date: 8/21/19  
 File Name: BRUNSON'S PVB


PRELIMINARY  
 CONSTRUCTION  
 8/21/2019

revision / issue	no.


Drawn by: UNNA  
 Check by: AC

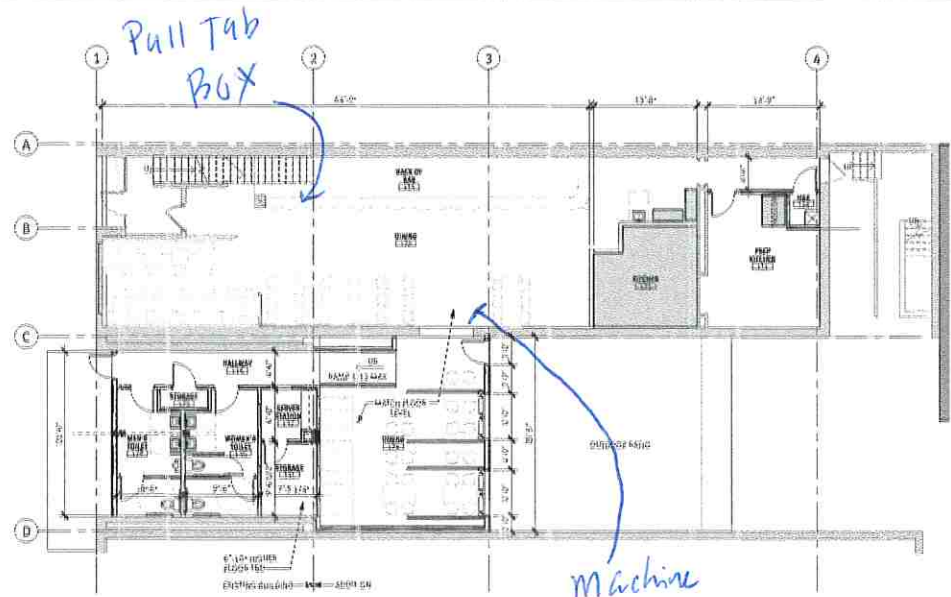

**1. BRUNSON'S EXPANSION MAIN LEVEL**  
 1/8" = 1'-0"

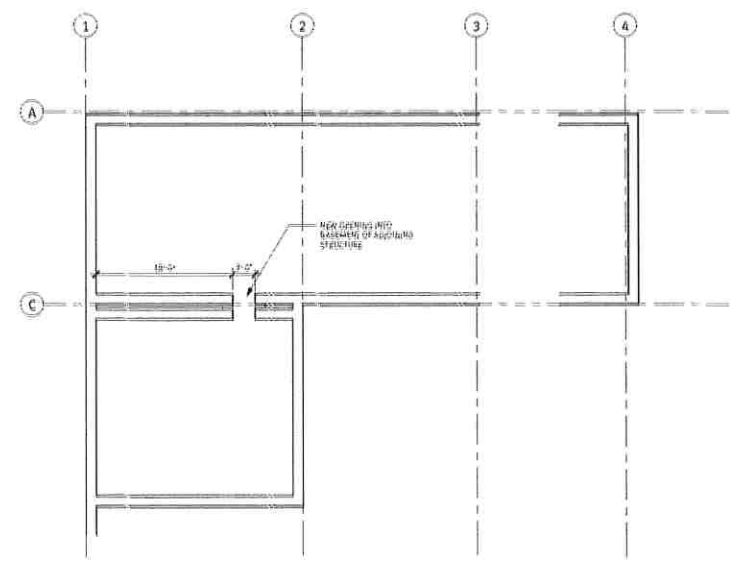

**3. BRUNSON'S BASEMENT**  
 1/8" = 1'-0"

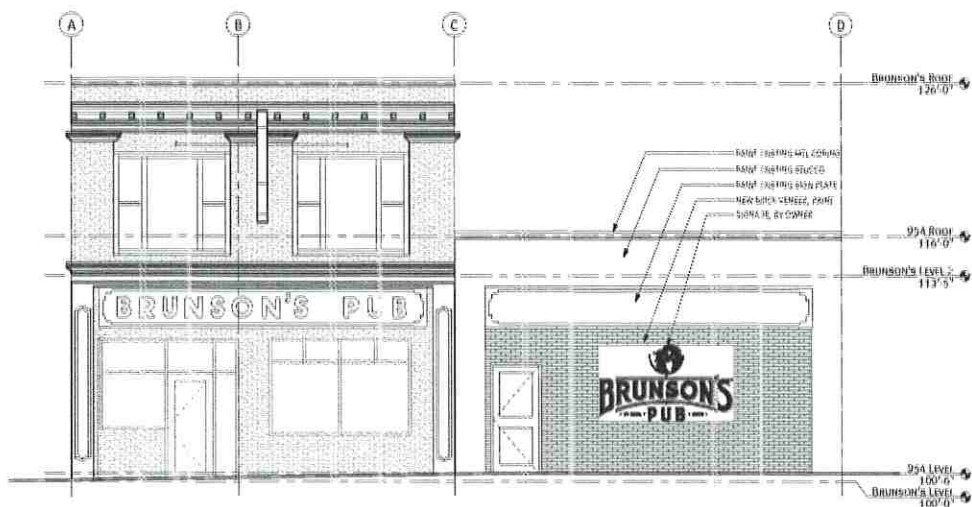

**2. WEST ELEVATION**  
 1/4" = 1'-0"