


H Architects

Commercial | Retail | Mixed Use Residential | Restaurants
 51 11th Ave. South
 Waite Park, MN 56387
 320-237-7411 Email: hlarchitects2000@gmail.com

Auto Repair Shop Suite "A" and "B" 1324 Arcade St. St. Paul, MN 55106

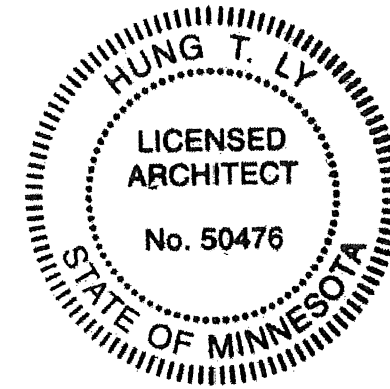


I Hereby Certify That
 This Plan Was Prepared
 By Me Or Under My
 Direct Supervision
 And I Am A
 Duly Registered
 Architect

Under The Laws
 Of The State Of
 Minnesota

Hung T. Ly

REG. 50476 Date: 07/30/2021

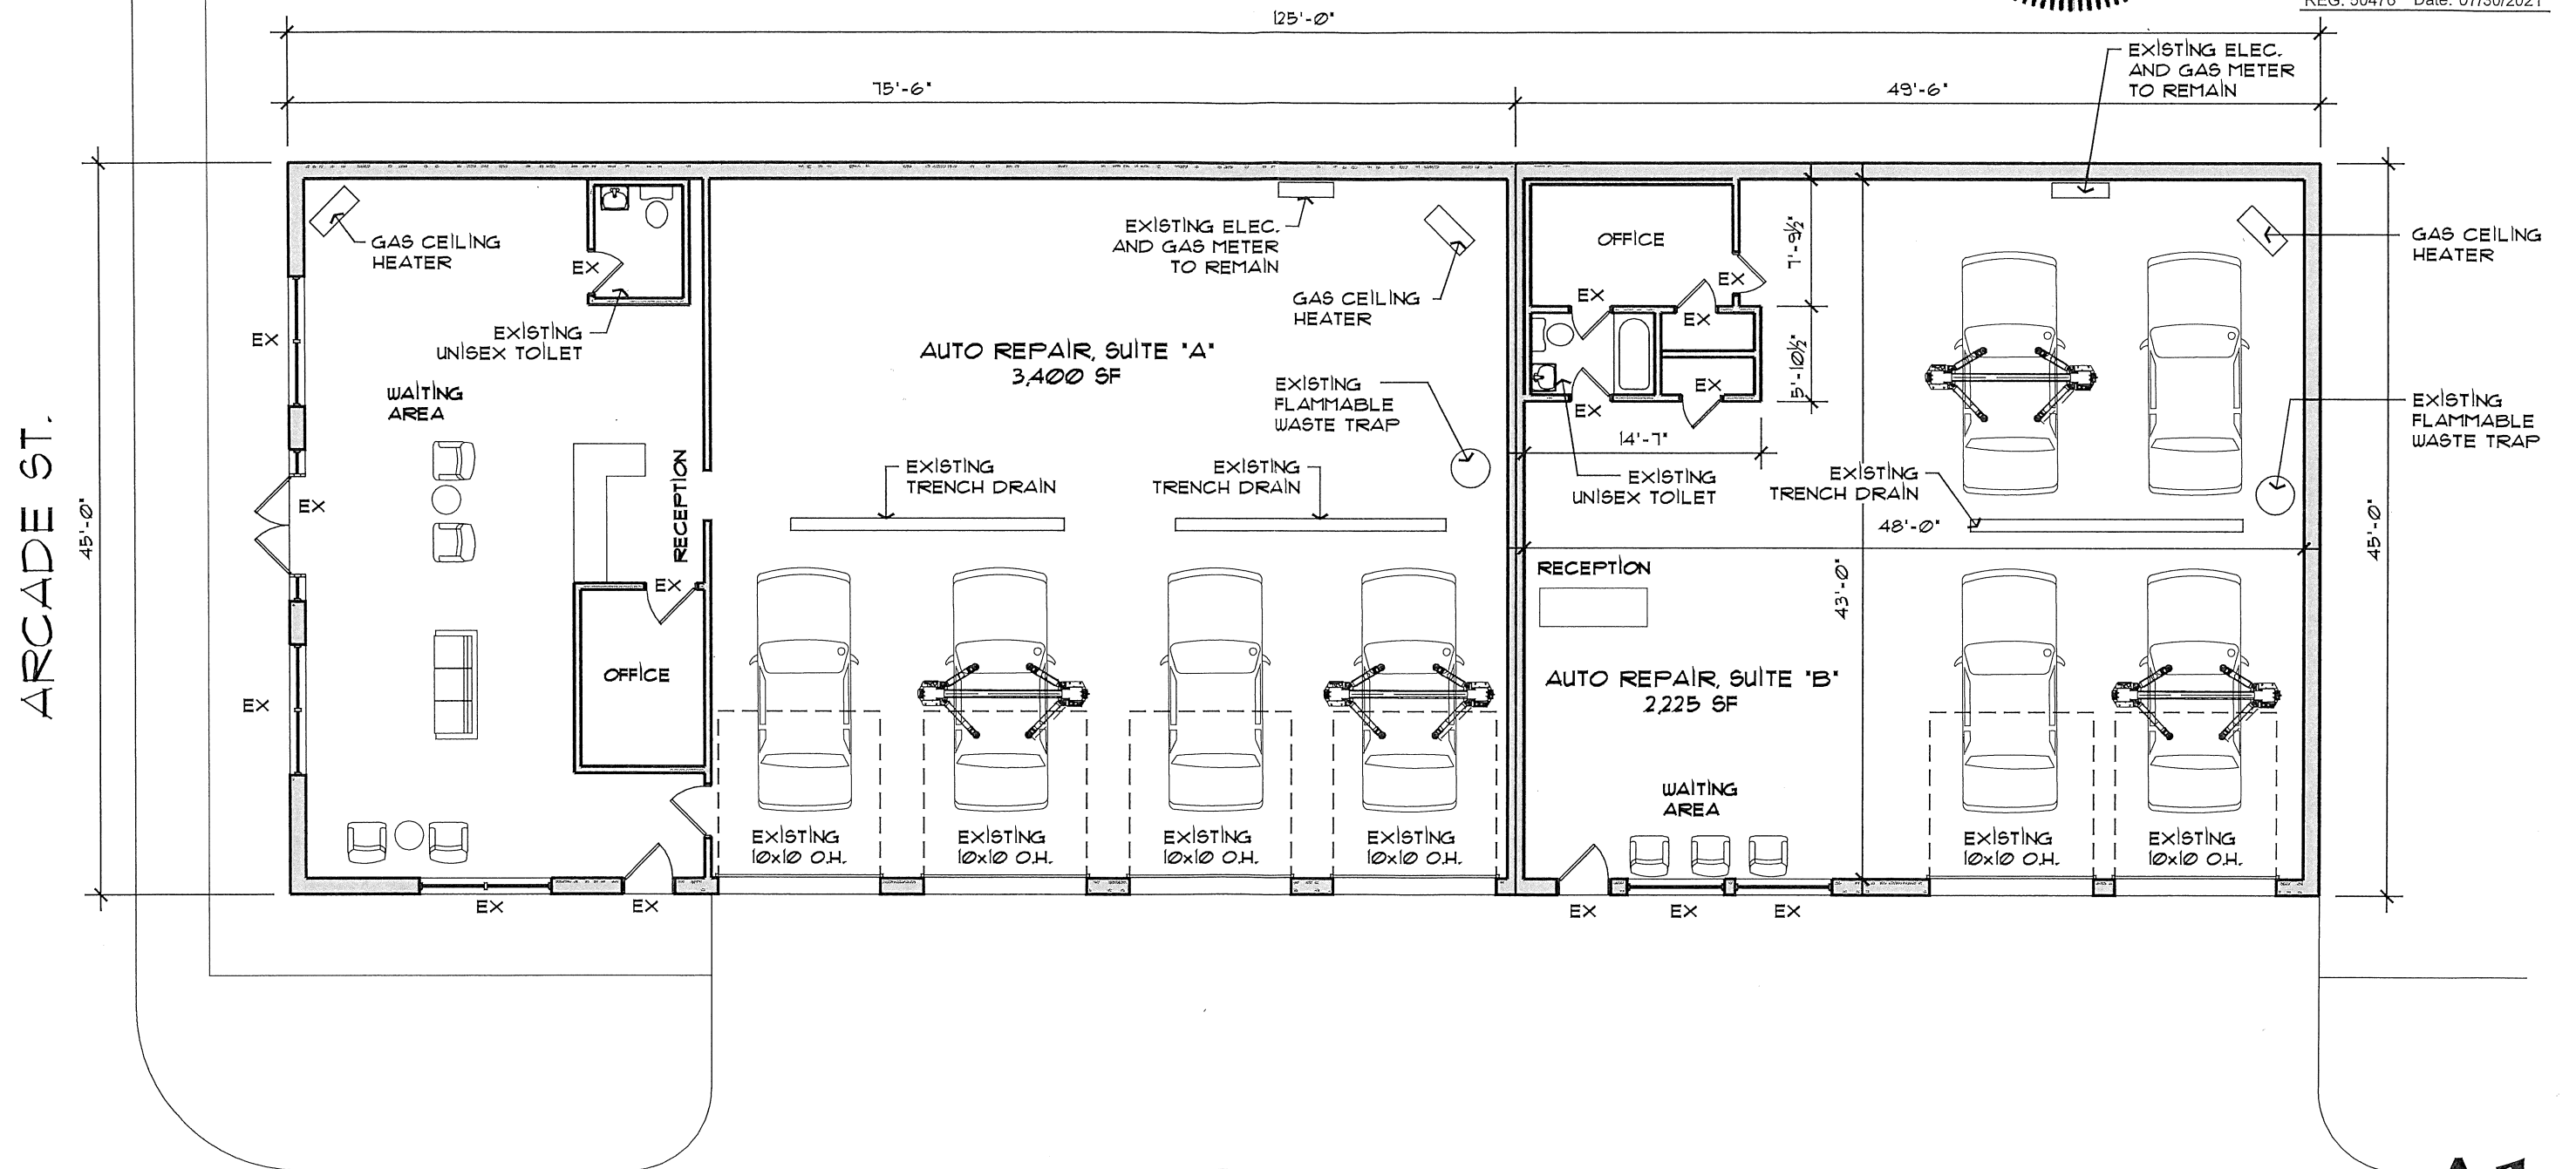

1 FLOOR PLAN (5,625 SF.)
 SCALE: 1"=10'-0"

IVY AVE. E.

A1

07-30-2021