



① EXTERIOR UNIT RELOCATION  
 1/4" = 1'-0"

② EXTERIOR UNIT RELOCATION  
 1/4" = 1'-0"

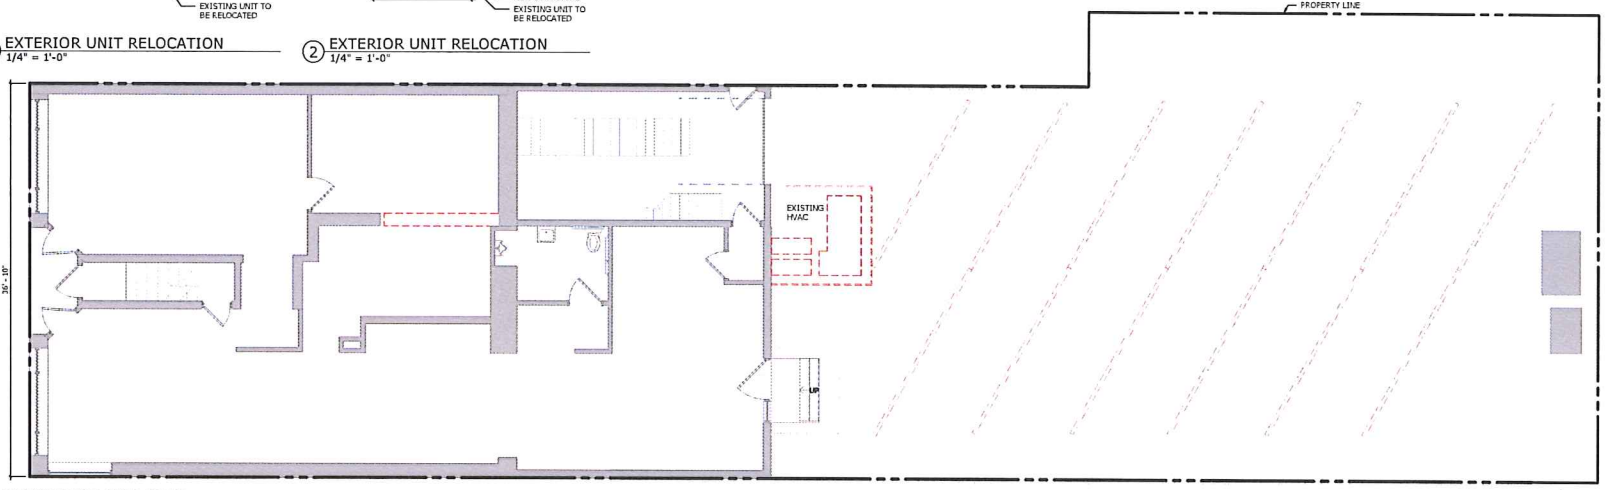

③ DEMOLITION SITE PLAN  
 3/16" = 1'-0"

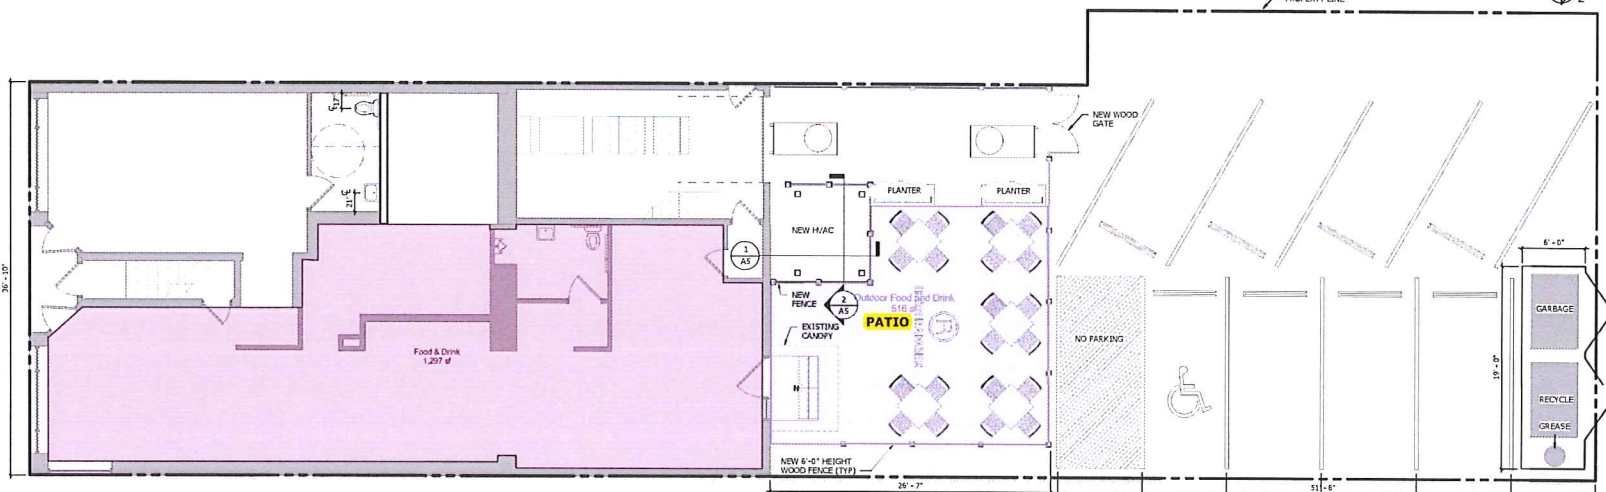

④ SITE PLAN  
 3/16" = 1'-0"

**DEMOLITION SITE PLAN AND  
 PROPOSED SITE PLAN**

**IRON RANGER EXPANSION**  
 1085 Grand Ave  
 St Paul, MN 55105

PROJECT:	18262
DRAWN BY:	SJB
CHECKED BY:	STI
DATE:	2/22/2019
REVISIONS:	

**A5**