

OPTION "T"

42 BUSES

252 PARKING STALLS (AT GRADE)

130 UPPER PARKING RAMP DECK

60 ADDITIONAL PARKING AT BUS DROP OFF

442 TOTAL STALLS

PARKING CALCULATION:
ONE SPOT FOR EACH STAFF MEMBER (PROJECTED 265 STAFF IN 2017) = 265 PARKING STALLS
ONE SPOT FOR EVERY 10 HIGH SCHOOL STUDENTS (10TH, 11TH, 12TH GRADES) = 400 STUDENTS / 10 = 40 STALLS
TOTAL REQUIRED PARKING = 665 STALLS

ALTERNATES

#1 FOOTBALL/ SOCCER FIELD.


#2 SPORT DOME & LOBBY STRUCTURE.

#3 PARKING RAMP (DECK).

#4 TRACK AND FIELD ITEMS (TRACK, LONG JUMP, HIGH JUMP & OUTDOOR BASKETBALL COURT).

General Notes

Key Legend

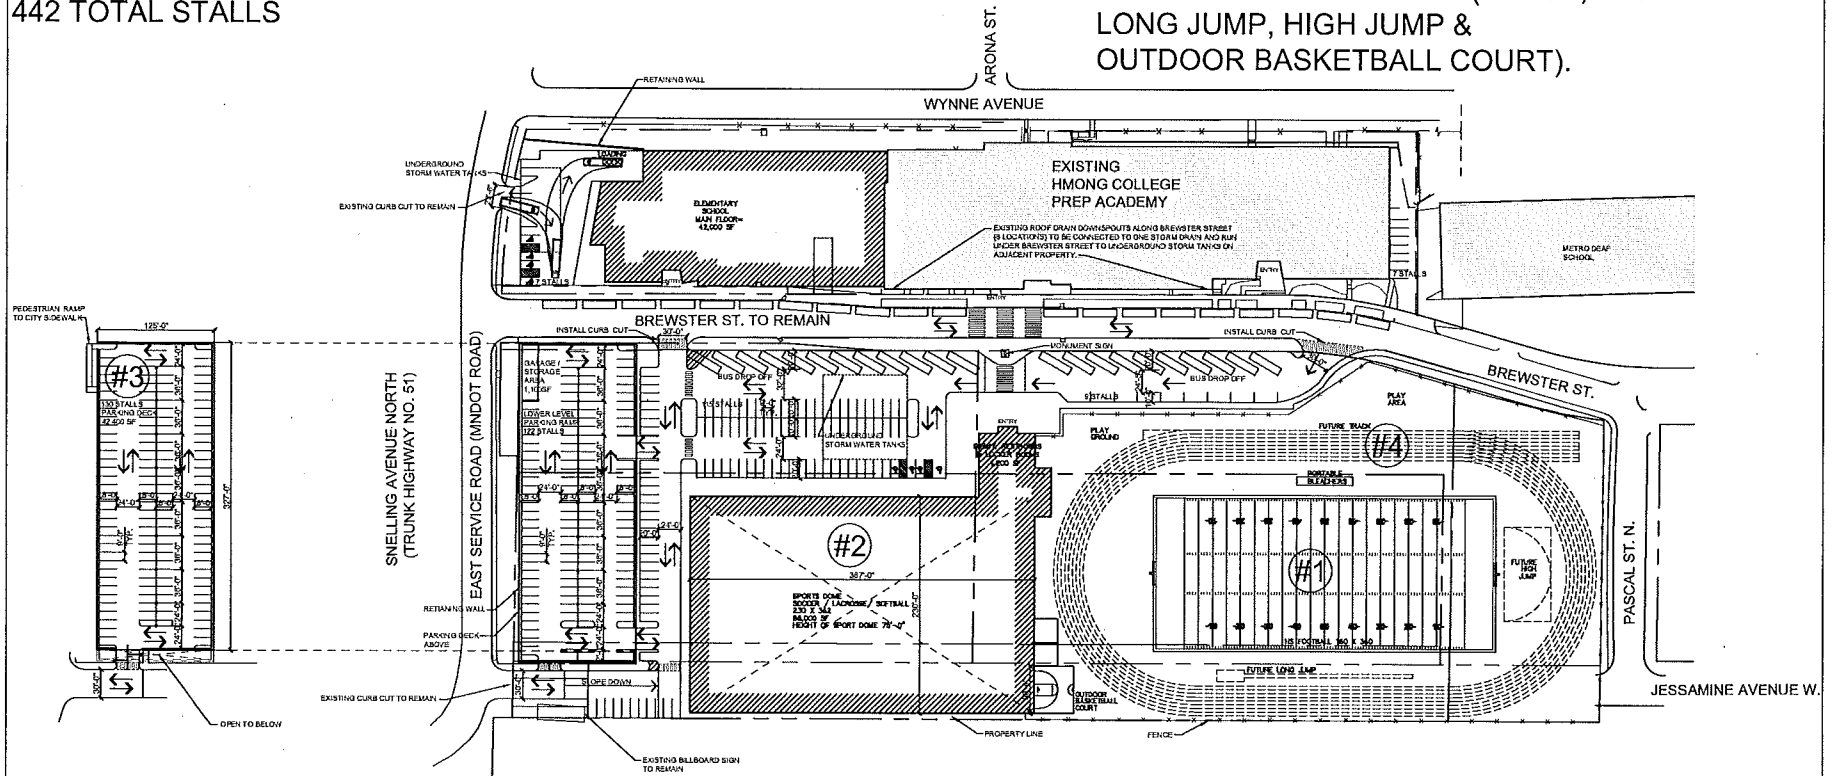

G1 UPPER PARKING RAMP DECK
1" = 60'-0" DRAWING IS FOR REFERENCE PURPOSES ONLY

G2 SITE PLAN - OPTION T
1" = 60'-0"

DRAWING IS FOR REFERENCE PURPOSES ONLY

FOR REVIEW ONLY
NOT FOR CONSTRUCTION

© Kodet Architectural Group, Ltd.



I hereby certify that this plan, specification, or report was prepared by me or under my direct supervision, and that I am a duly registered architect under the laws of the State of Minnesota.

Architect: Edward J. Kodet, Jr., FAIA

© Kodet Architectural Group, Ltd.

The design, drawings, specifications, and reports are prepared as per and for the project of the client and are not to be used for any other project without the written consent of the client.

Date: August 18, 2016

Project No: 99715

Drawn By: jdb

Checked By: sk

Revised:

Date:

Registration Number: 102068

Kodet Architectural Group Ltd.

15 Groveland Terrace • Minneapolis, MN 55403-1154

E-mail: kodet@kodet.com Web Site: www.kodet.com

Telephone: 612.377.2737 • Facsimile: 612.377.1331

Hmong Academy Phase IV

School Expansion

1515 Brewster Street, St. Paul, MN 55108

AutoCAD File No.: A0010-dwg

A0.1

SITE PLAN - OPTION T