

PROPOSED SITE PLAN
 SCALE: 1/8" = 1'-0"




EMPLOYEE ON ASPHALT PAVING
 PARKING 'A' 9'-0" X 18'-0" 09 SPACES
 PARKING 'B' 8'-0" X 17'-0" 10 SPACES
 PARKING 'C' ADA 01 SPACES
 TOTAL 20 SPACES

BUS PARKING ON ASPHALT PAVING
 BUS PARKING IN REPAIR 07 SPACES
 STORAGE SPACES 04
 TOTAL 21 SPACES

EXISTING CHAIN LINK FENCING
 TREES & LANDSCAPE SCREENING
 TO REMAIN

STORAGE PARKING
 LONG TERM OVER 5 DAYS FOR REPAIR

EXISTING CHAIN LINK FENCING
 TREES & LANDSCAPE SCREENING
 TO REMAIN

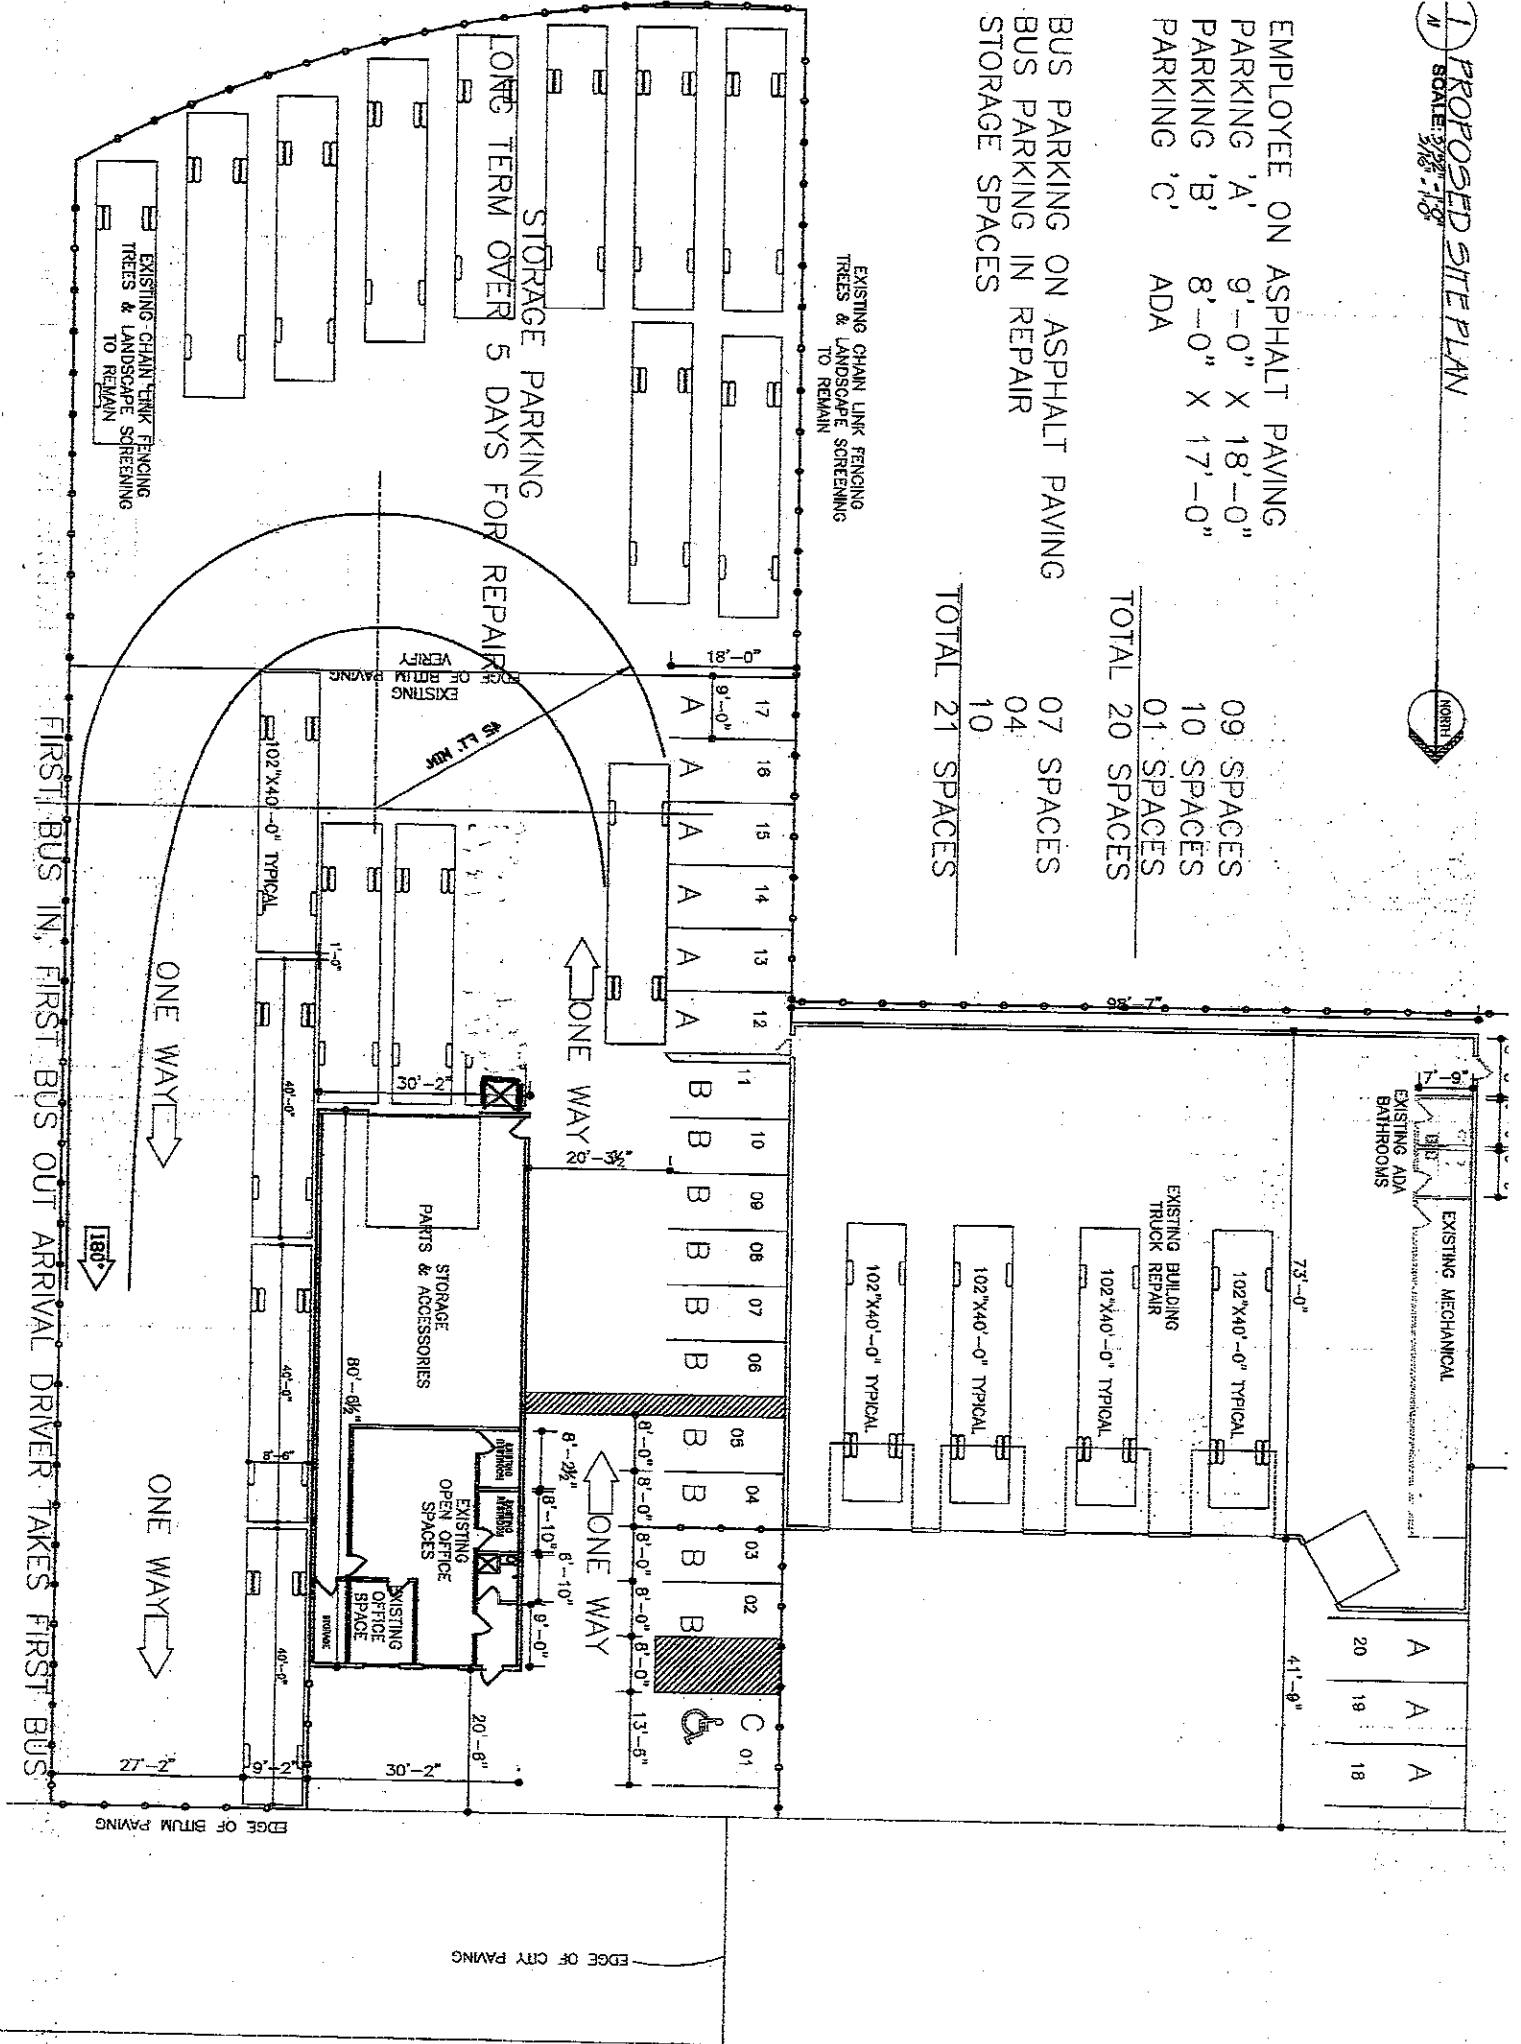

EXISTING MECHANICAL
 EXISTING ADA BATHROOMS

EXISTING BUILDING TRUCK REPAIR

STORAGE PARTS & ACCESSORIES

EXISTING OPEN OFFICE SPACES
 EXISTING OFFICE SPACE

A A A
 20 19 18

17 16 15 14 13 12 11 10 09 08 07 06 05 04 03 02 01
 A A A A A A B B B B B B B B B C

ONE WAY

ONE WAY

ONE WAY

180°

FIRST BUS IN, FIRST BUS OUT ARRIVAL DRIVER TAKES FIRST BUS

EDGE OF BITUM PAVING

EDGE OF CITY PAVING