


1 FLOOR  
A1 SCALE: 1/8" = 1'-0"

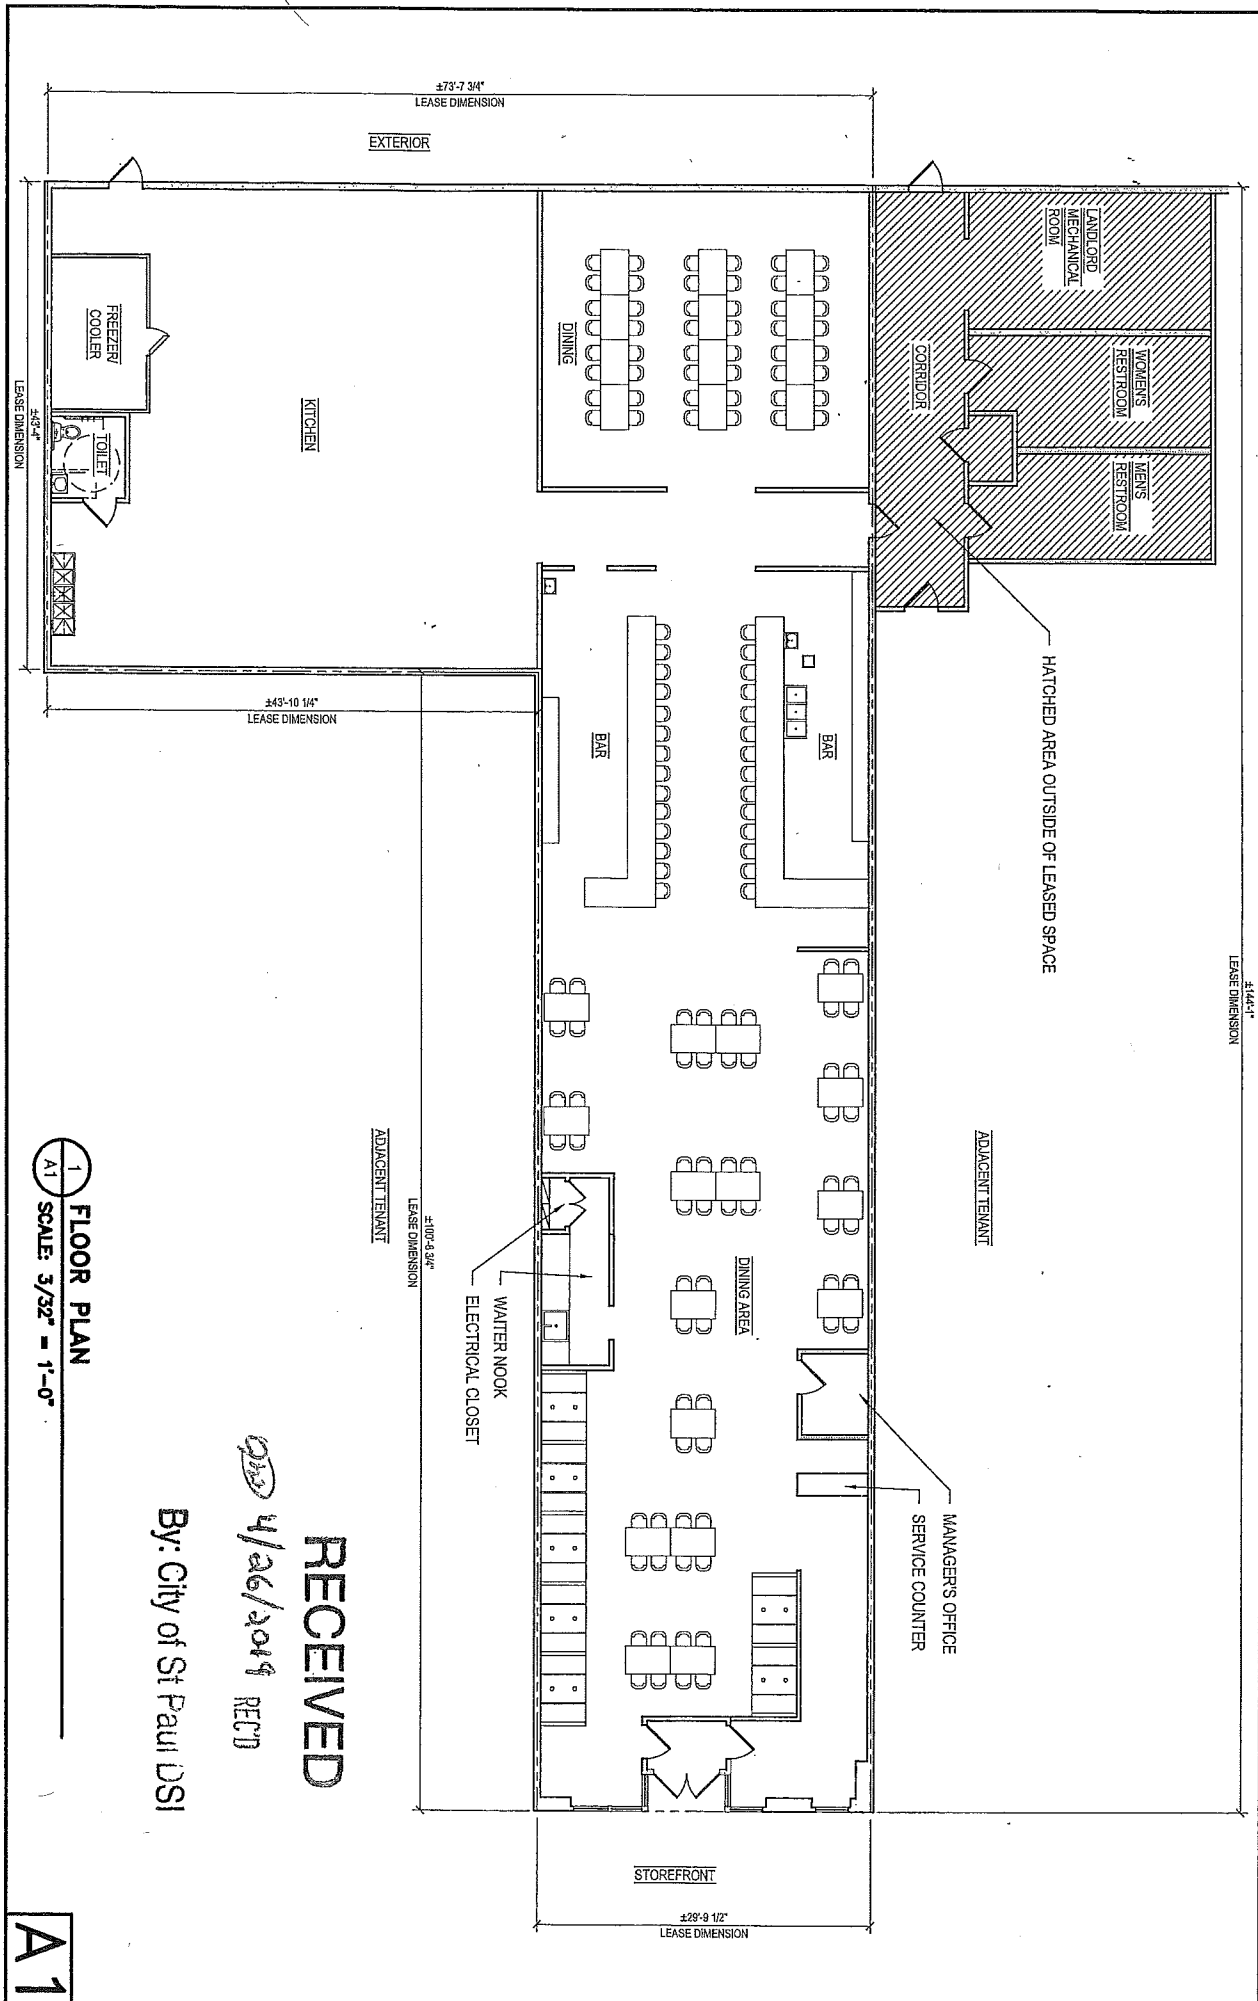

1 FLOOR PLAN  
A1 SCALE: 3/32" = 1'-0"

A1

RECEIVED  
4/26/2019 REC'D  
By: City of St Paul DSI