

9388 ERIN COURT
WOODBURY, MINNESOTA 55129

Tel: 651.497.7685
email: brucecaulfield@msn.com

CONSULTANT

CERTIFICATION

I HEREBY CERTIFY THAT THIS PLAN, SPECIFICATION,
OR REPORT WAS PREPARED BY ME OR UNDER MY
DIRECT SUPERVISION AND THAT I AM A DULY
REGISTERED ARCHITECT OR ENGINEER UNDER THE
LAWS OF THE STATE OF MINNESOTA.

DATE 11-15-2012 REG. NO. 16327

COMMISSION NO.: 12-08

DRAWN BY: BAC

CHECKED BY: BAC

DATE: 2-12-2013

BID ISSUE DATE:

REVISION DATES:

PROJECT TITLE

LA CABANA

863 7TH STREET EAST
ST. PAUL, MINNESOTA

OWNER


SHEET TITLE

FLOOR PLAN

REVISED

A2

SHEET NO.
SHEET 2 OF 3

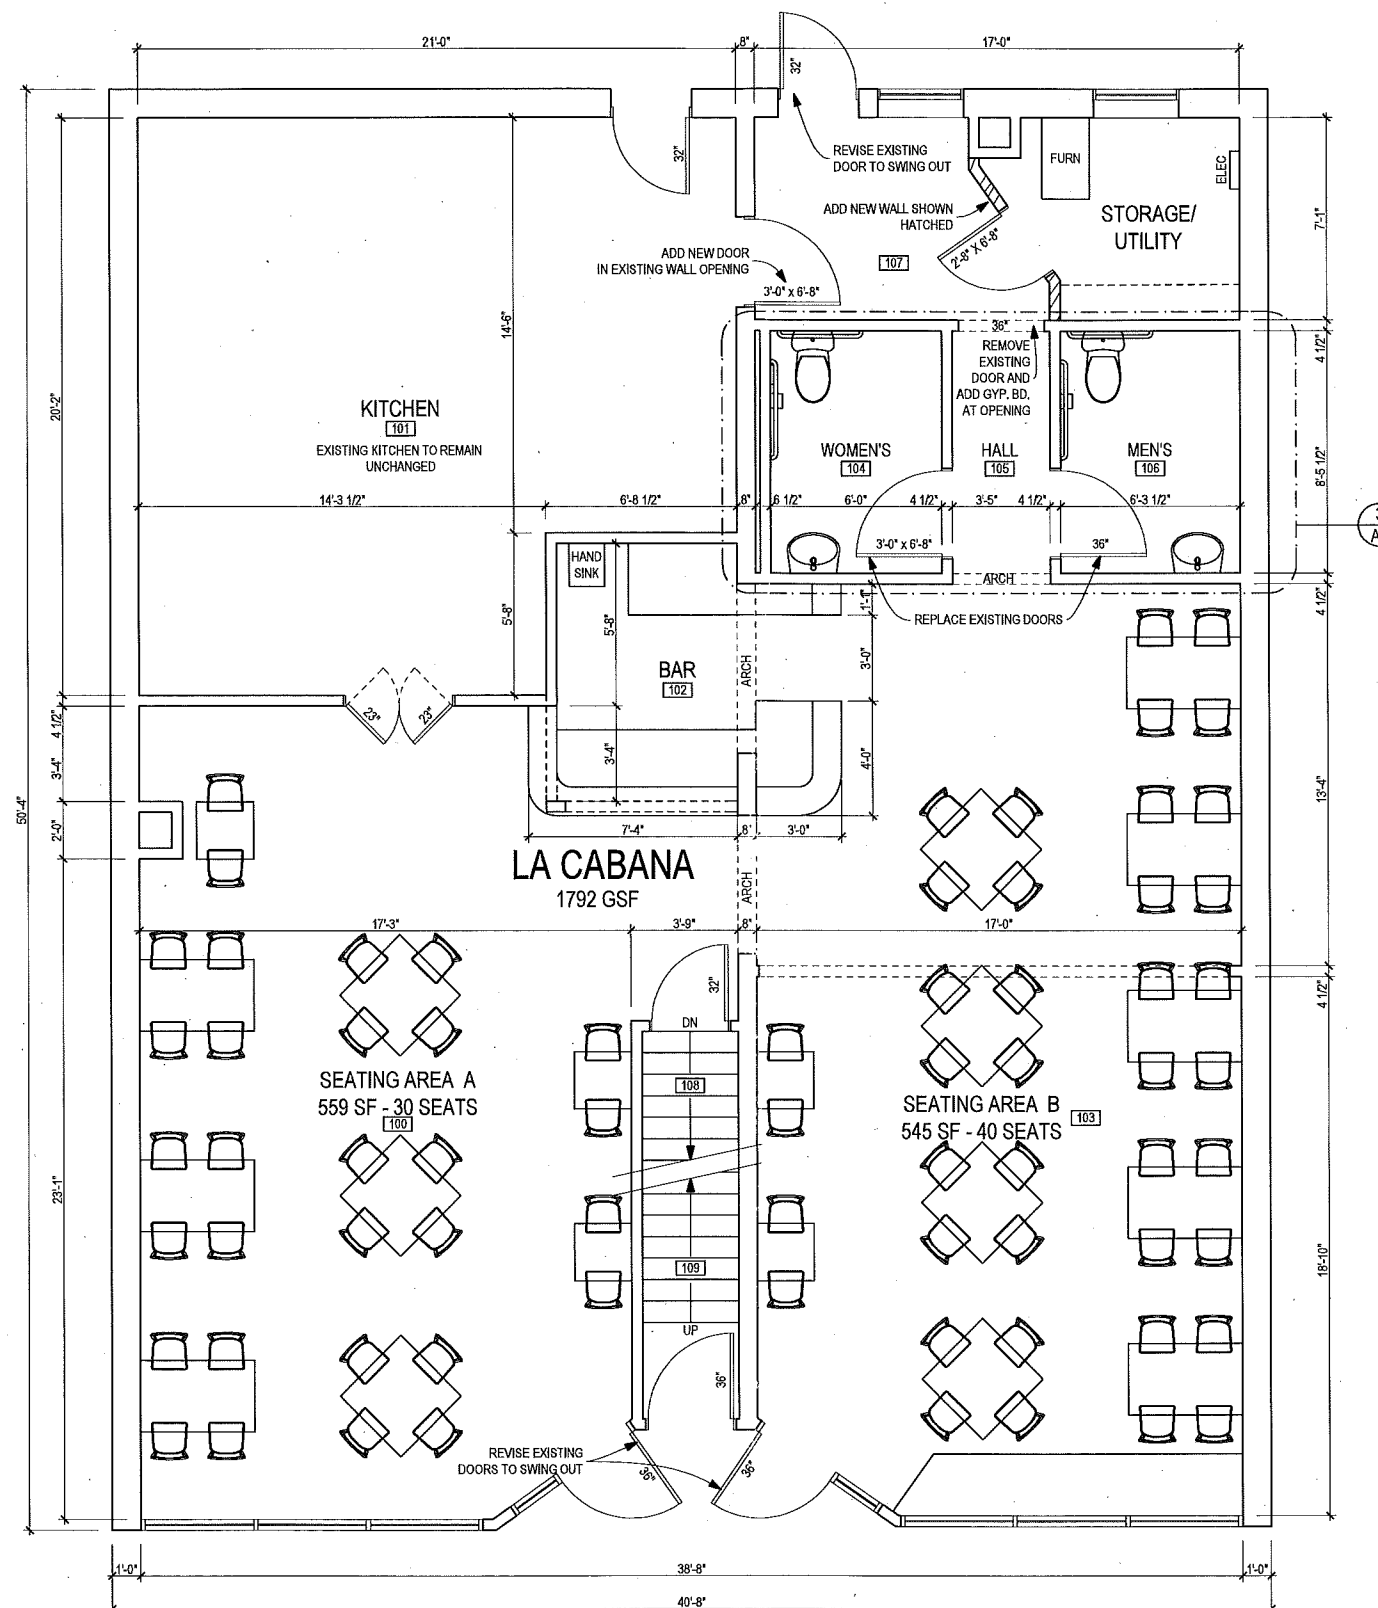

1 LA CABANA FLOOR PLAN - REVISED
A2 1/4" = 1'-0"