



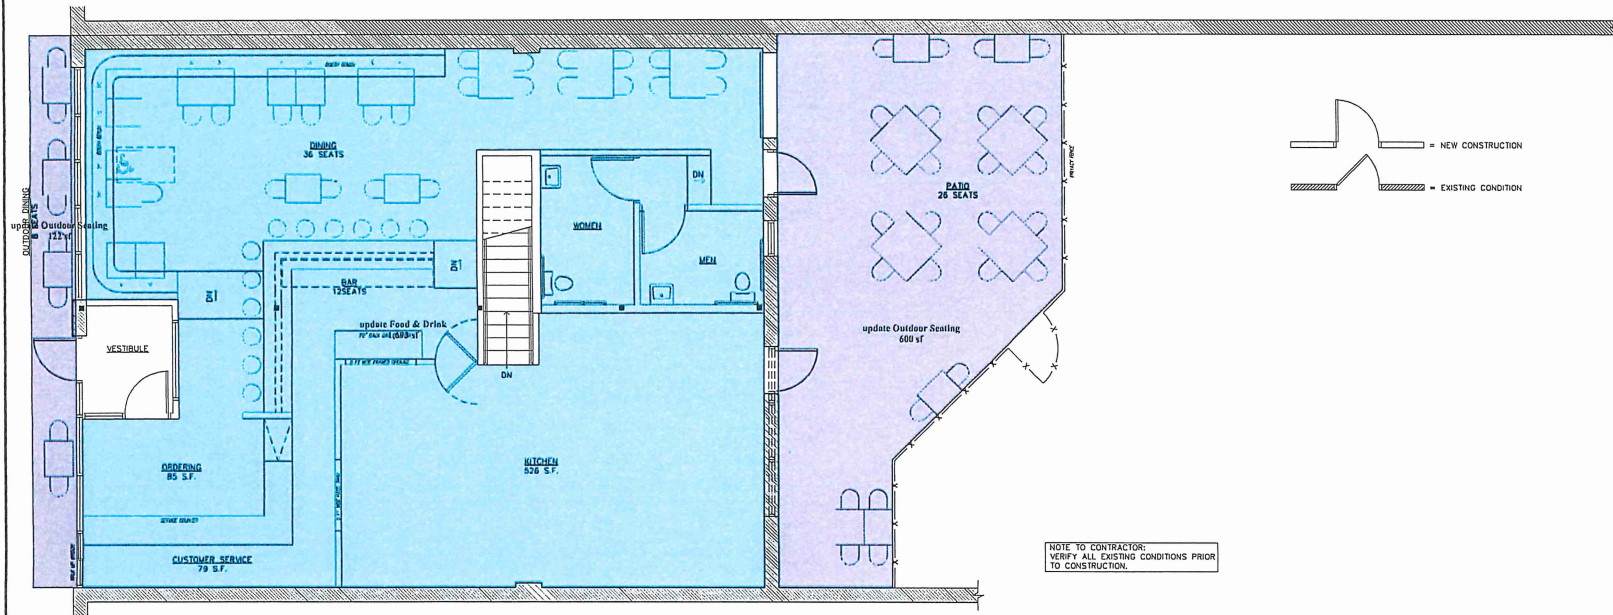


1 FLOOR PLAN
SCALE: 1/4" = 1'-0"

1,937 S.F.



NOTE TO CONTRACTOR:
VERIFY ALL EXISTING CONDITIONS PRIOR
TO CONSTRUCTION.

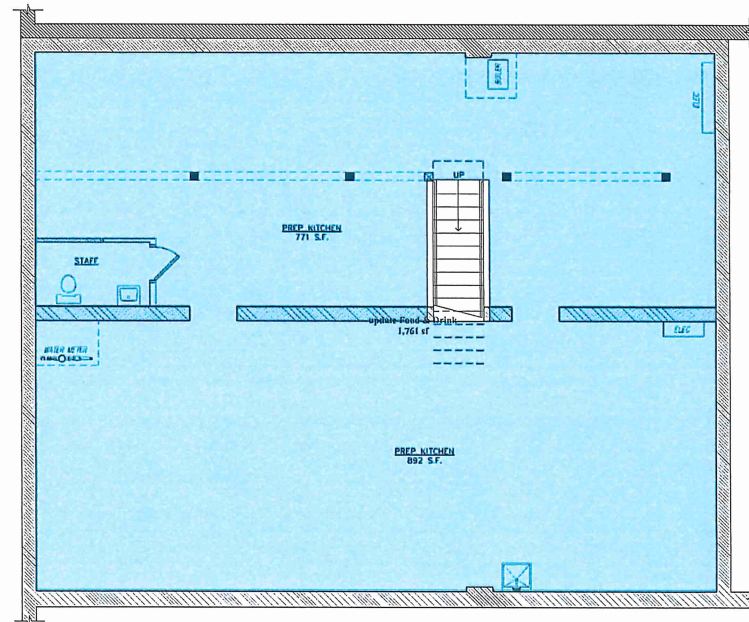 

2 BASEMENT FLOOR PLAN
SCALE: 1/4" = 1'-0"

1,937 S.F.



LAMPERT ARCHITECTS
420 Summit Avenue
St. Paul, MN 55102
Phone: 763.755.1211 Fax: 763.757.2849
lampo@lampoarch.com

ARCHITECT CERTIFICATION:
I HEREBY CERTIFY THAT THIS PLAN,
SPECIFICATION OR REPORT WAS
PREPARED BY ME OR UNDER MY DIRECT
SUPERVISION AND THAT I AM A DULY
LICENSED ARCHITECT UNDER THE
LAWS OF THE STATE OF MINNESOTA.

PRELIMINARY FOR CONSTRUCTION

QUE VIET ON GRAND
1330 & 1332 Grand Avenue - St Paul, Minnesota

Copyright 2021
Lampert Architects Inc.
Project Designer: L. SCHMIDT
Drawn By: LLS
Checked By: LL
Revisions

4/20/21	SAC EXHIBIT

FLOOR PLANS
Sheet Number