


PLAN LEGEND

- (F 2) FLOOR TYPE
- (B 2) BASE TYPE
- EXISTING PARTITION

FLOOR FINISH LEGEND

- (F 1) EXISTING W/O FLOOR
- (F 2) EXISTING CARPET
- (F 3) EXISTING W/O FLOOR @ DANCE FLOOR
- (F 4) EXISTING TILES
- (F 5) EXISTING RESTROOM TILES

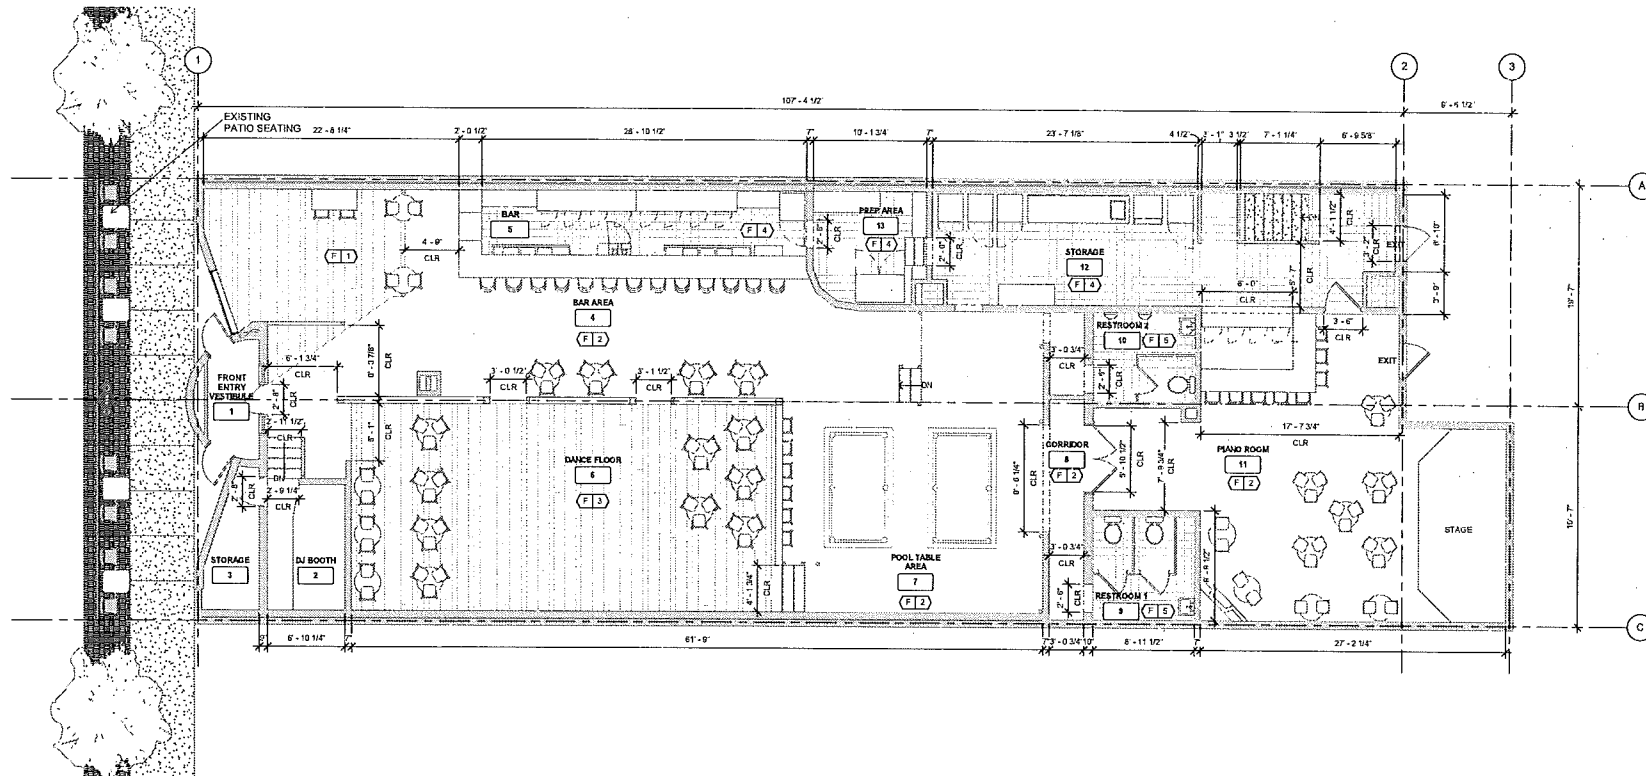

1 FLOOR PLAN - EXISTING

A100 SCALE 3/16" = 1'-0"

PRELIMINARY
NOT FOR
CONSTRUCTION

NewStudio architecture

44 Slide Avenue, Suite 200, White Brook, NJ 07078
908.275.0000 FAX 908.275.0001
450 Raymond Avenue, Suite 200, Brooklyn, NY 11201
p 718.230.0444 FAX 718.230.0441

1415 University Ave W
St Paul, MN 55104

DRAWN BY: Author CHECKED BY: Checker

NSA PROJECT NUMBER 2016-

PROJECT PHASE: Project Status

ISSUE / DATE:

REVISION:

SHEET TITLE:

FIRST FLOOR PLAN

SHEET NO.:

A100