



A CMU WALL, UL 3-HR RATED, UL 904

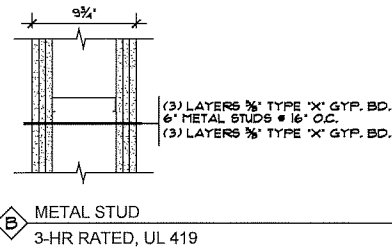


B METAL STUD 3-HR RATED, UL 419

3 WALL TYPES SCALE: 1" = 1'-0"

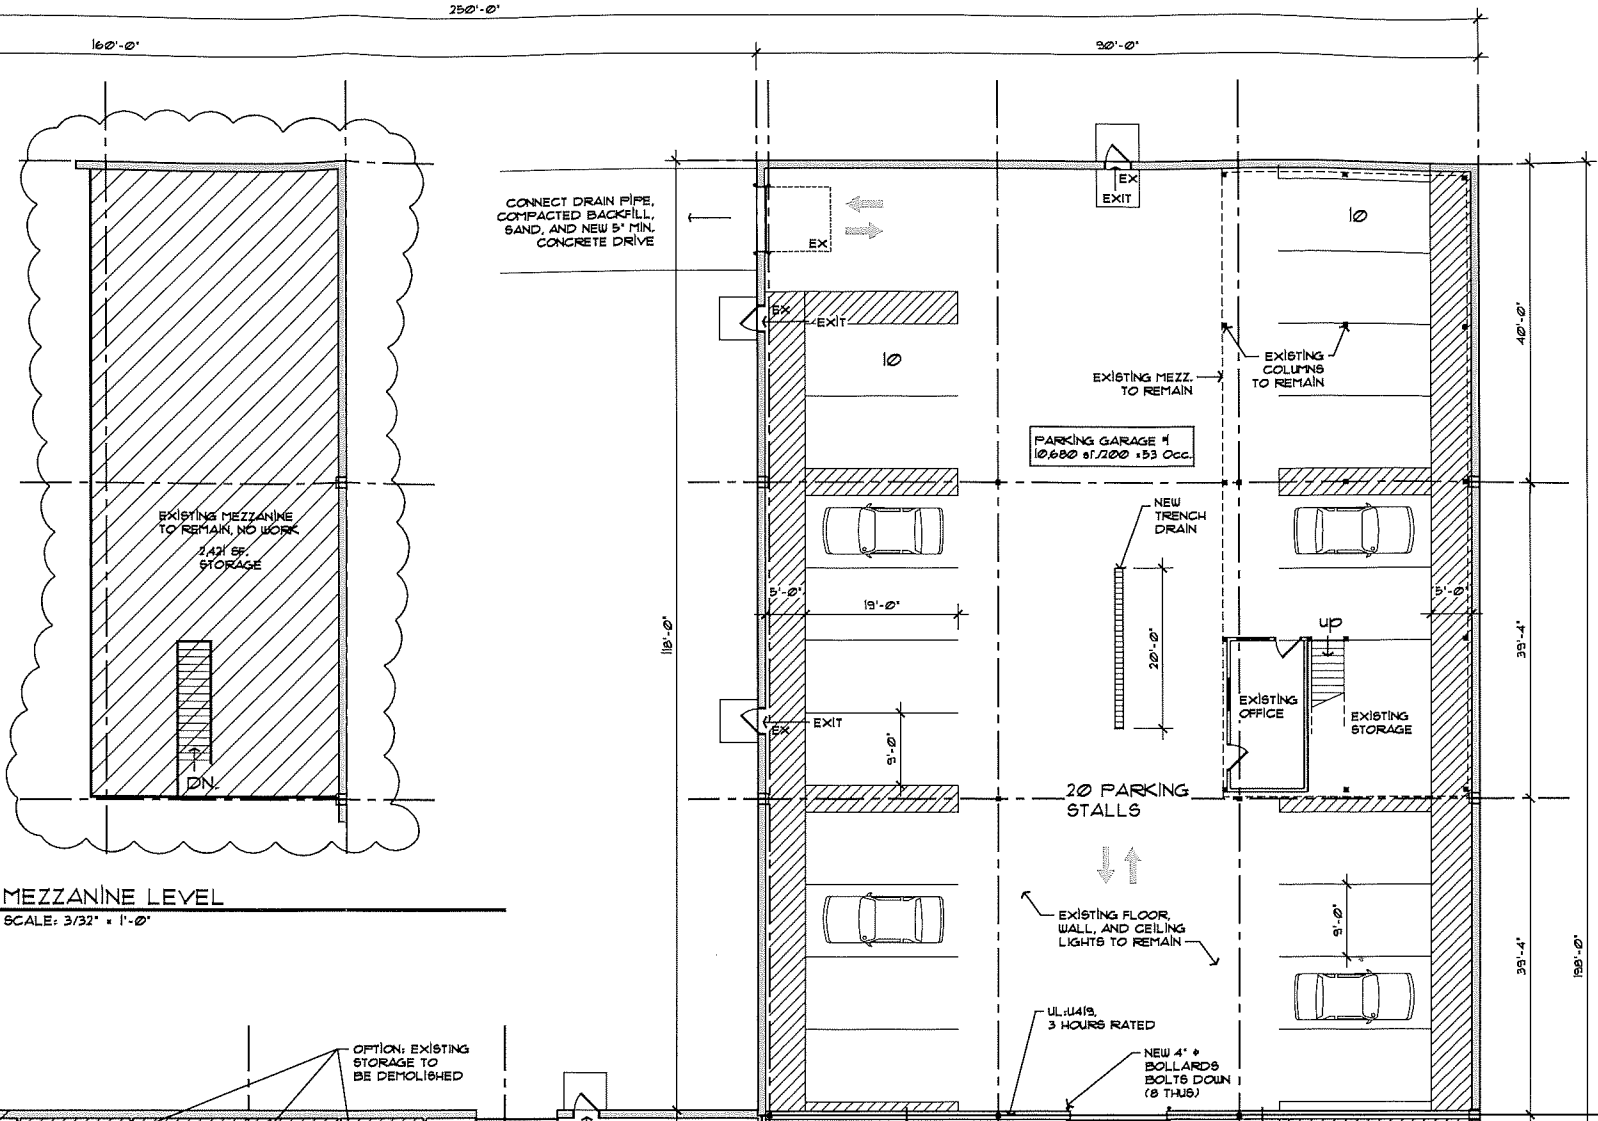

4 MEZZANINE LEVEL SCALE: 3/32" = 1'-0"

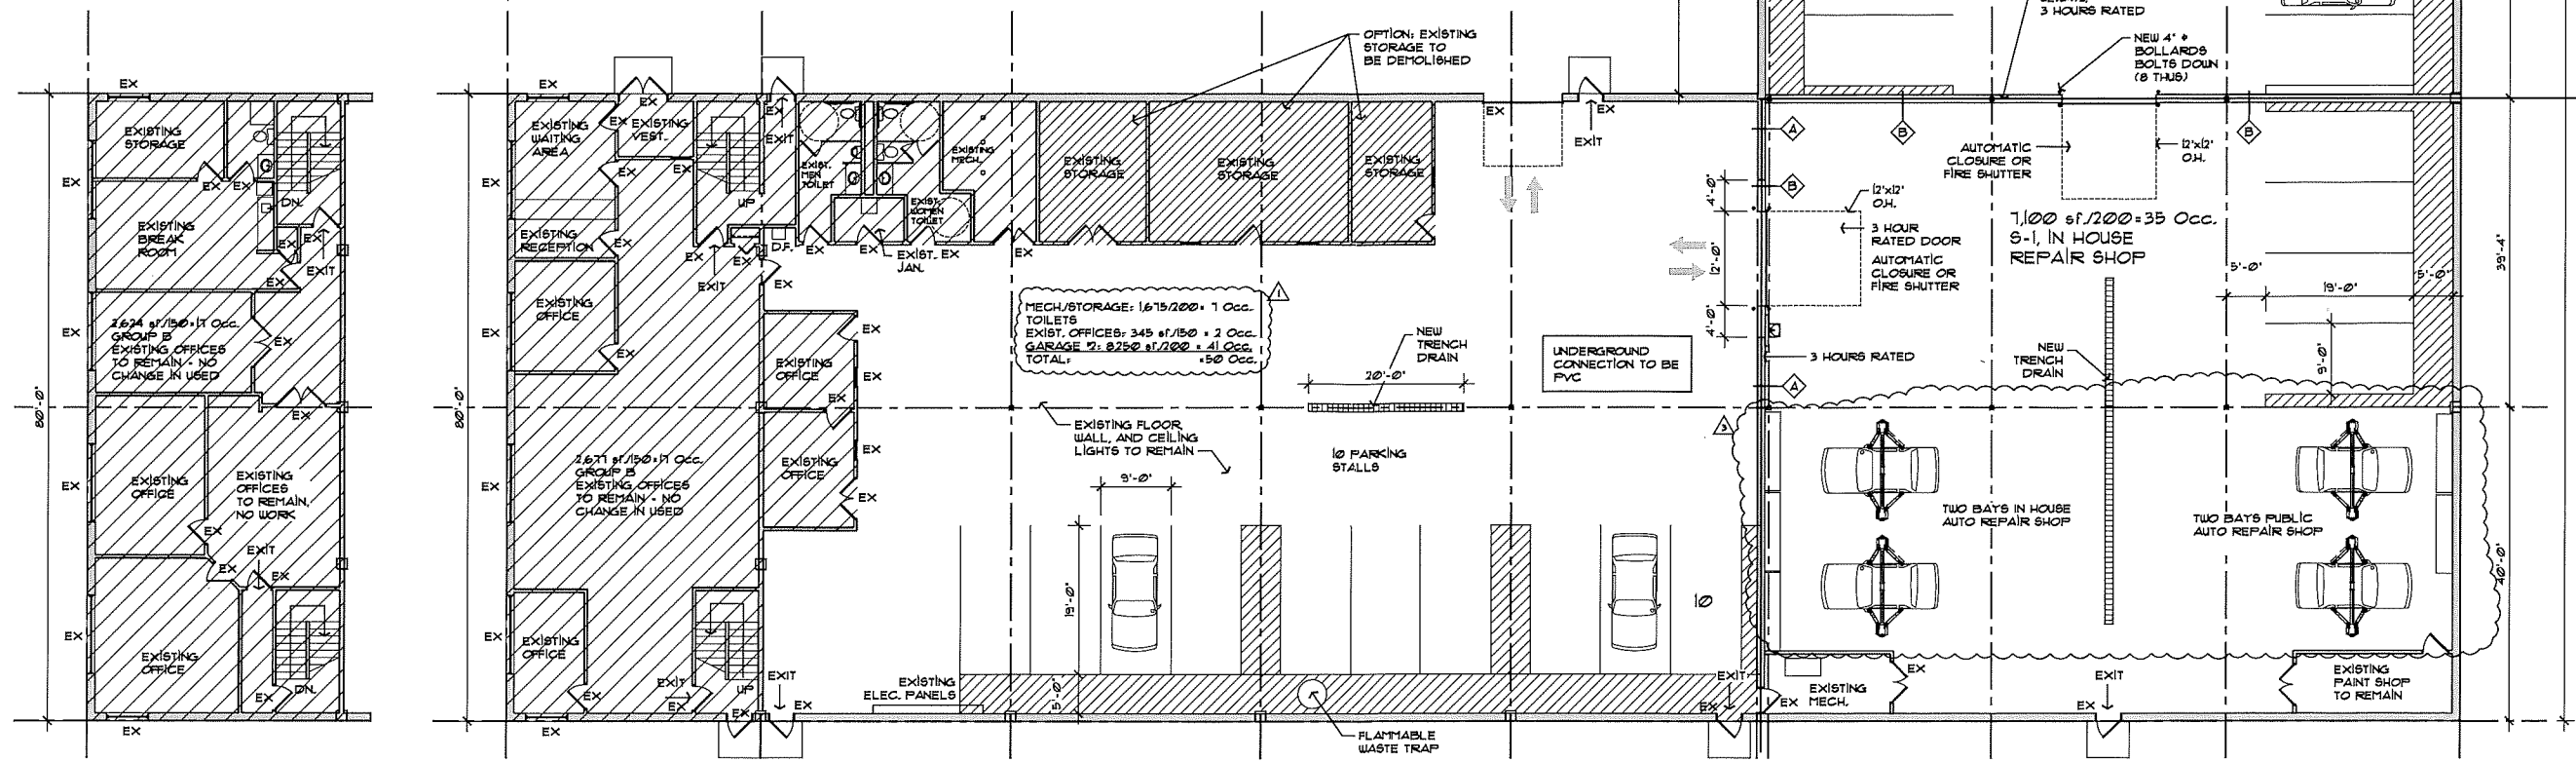

1 SECOND FLOOR PLAN SCALE: 3/32" = 1'-0"

2 FIRST FLOOR PLAN SCALE: 3/32" = 1'-0"



H Architects
Commercial | Retail | Mixed Use Residential | Restaurants
2924 W. St. Germain St.
St. Cloud, MN 56301
320-237-7411: harchitects2000@gmail.com

Hung T. Ly
Professional Engineer
No. 50478
STATE OF MINNESOTA
REG. DATE: 06/18/2020

HUNG T. LY
LICENSED ARCHITECT
No. 50478
STATE OF MINNESOTA

Tenant Improvement for
Befame Property, LLC Building
45 Empire Drive
St. Paul, MN

REVISIONS
A 06/18/2020
B 07/01/2020
C 02/23/2021

SHEET TITLE
FLOOR PLAN

DRAWN BY: DATE:
Hung Ly 05/13/2020

SHEET NO.
A3

PROJECT NO.