



1 SITE PLAN - ALT 1  
AS-101 Scale: 1" = 20 ft

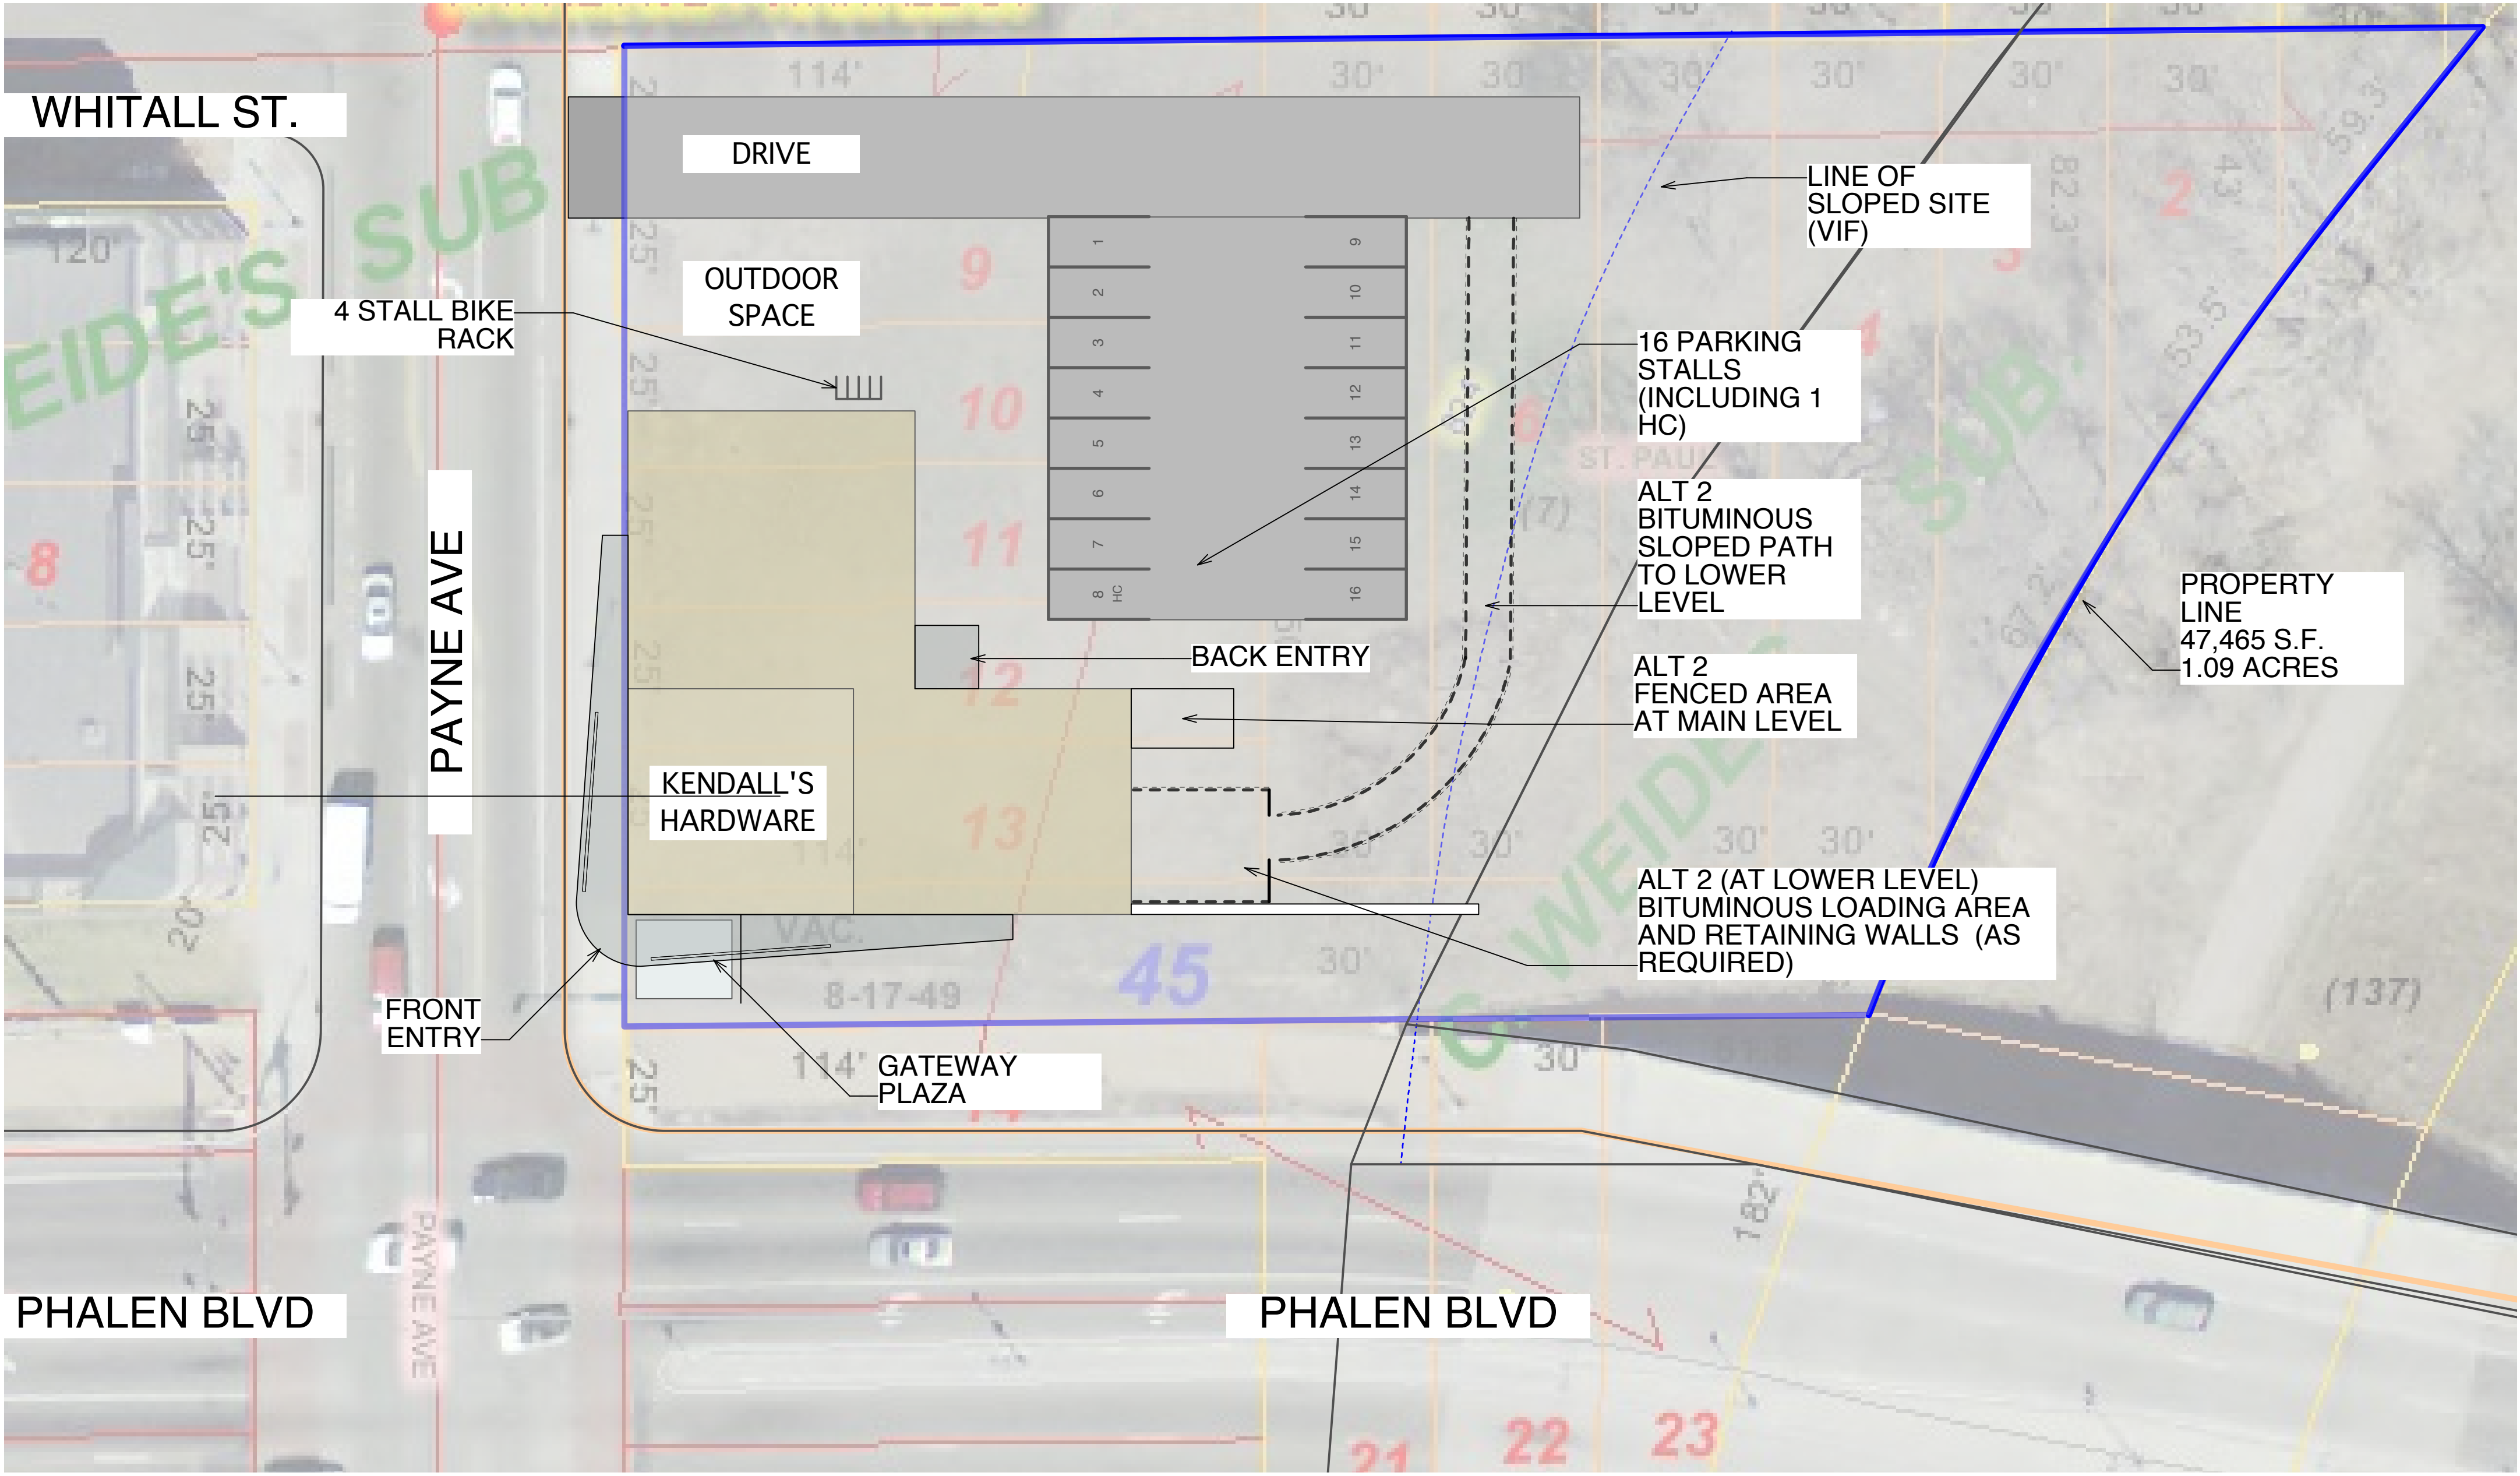


2 SITE PLAN - ALT 2  
AS-101 Scale: 1" = 20 ft

# KENDALL'S HARDWARE

No.	Date	Appr	Revision Notes
<div>△</div>			
No.	Date	Issue Notes	
<div>NOT FOR CONSTRUCTION</div> <div><div>Lunning Wende Associates, Inc. 275 4 th Street East, Suite 620 ph.651.221.0915 Fx: 651.222.6259 scott@lunningwende.com</div></div> <div>Consultant</div>			
Construction Manager			
Project Title		KENDALL'S HARDWARE	
Drawing Title		SITE PLAN	
Project Manager		Project ID 2011-14	
Scale 11" X 17" PRINTOUTS ARE REDUCED TO 44% SCALE			
Drawn By MWH		Drawing No.  AS-101	
Reviewed By SW			
Date 08/24/2011			
File Name			



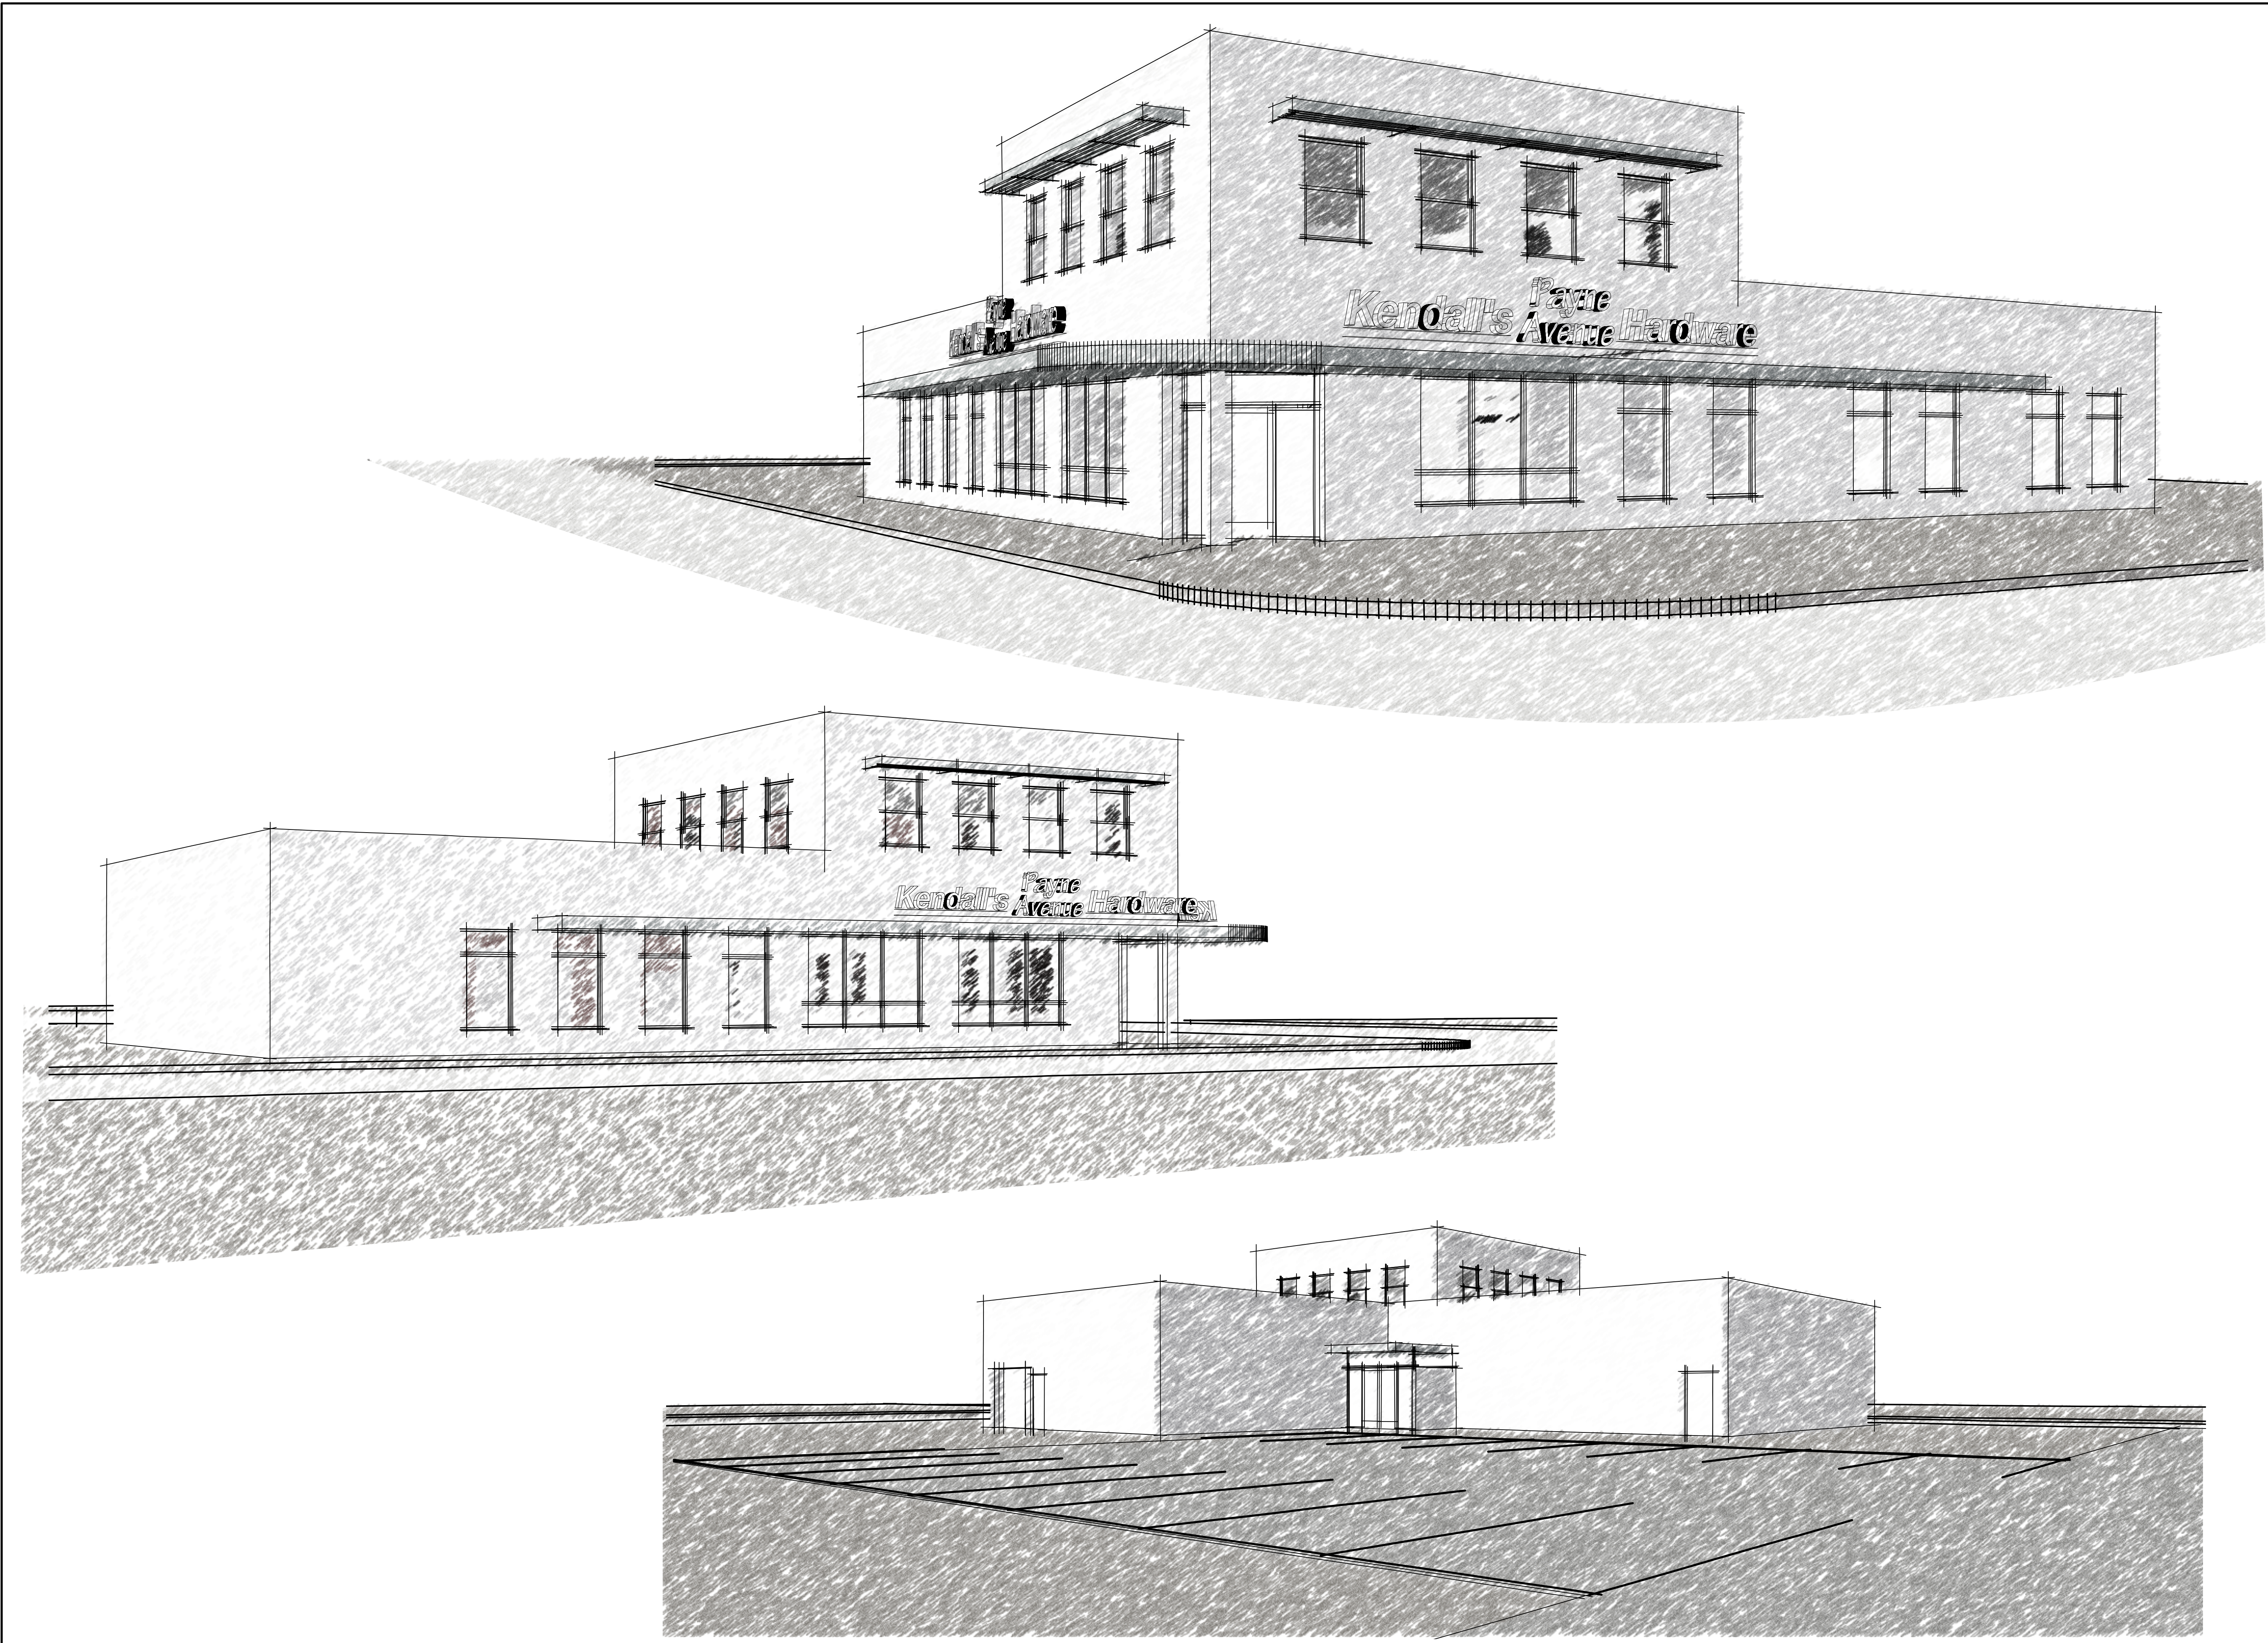


KENDALL'S  
HARDWARE

No.	Date	Appr	Revision Notes
1			

No.	Date	Issue Notes
-----	------	-------------

NOT FOR  
CONSTRUCTION



Lunning Wende Associates, Inc.  
275 4 th Street East, Suite 620  
ph:651.221.0915 fx: 651.222.6259  
scott@lunningwende.com

Consultant

Construction Manager

Project Title

KENDALL'S  
HARDWARE

Drawing Title

EXTERIOR  
BUILDING IMAGES

Project Manager

Project ID

2011-14

Scale

11" X 17" PRINTOUTS ARE  
REDUCED TO 44% SCALE

Drawn By

MWH

Reviewed By

SW

Date

08/24/2011

File Name

Drawing No.

A-200

Server: \\server1\pwc\ALICE\2011-14\A-200.dwg Plot Date: 08/24/2011 Plot By: JDC/JHC/PLC/ALICE