

NORTH GARDEN THEATER


CONSULTANTS

NOT FOR CONSTRUCTION


MARK	DATE	DESCRIPTION
COPYRIGHT	2015	Locus Architecture, Ltd.

SHEET TITLE
FIRST FLOOR PLAN

A-104

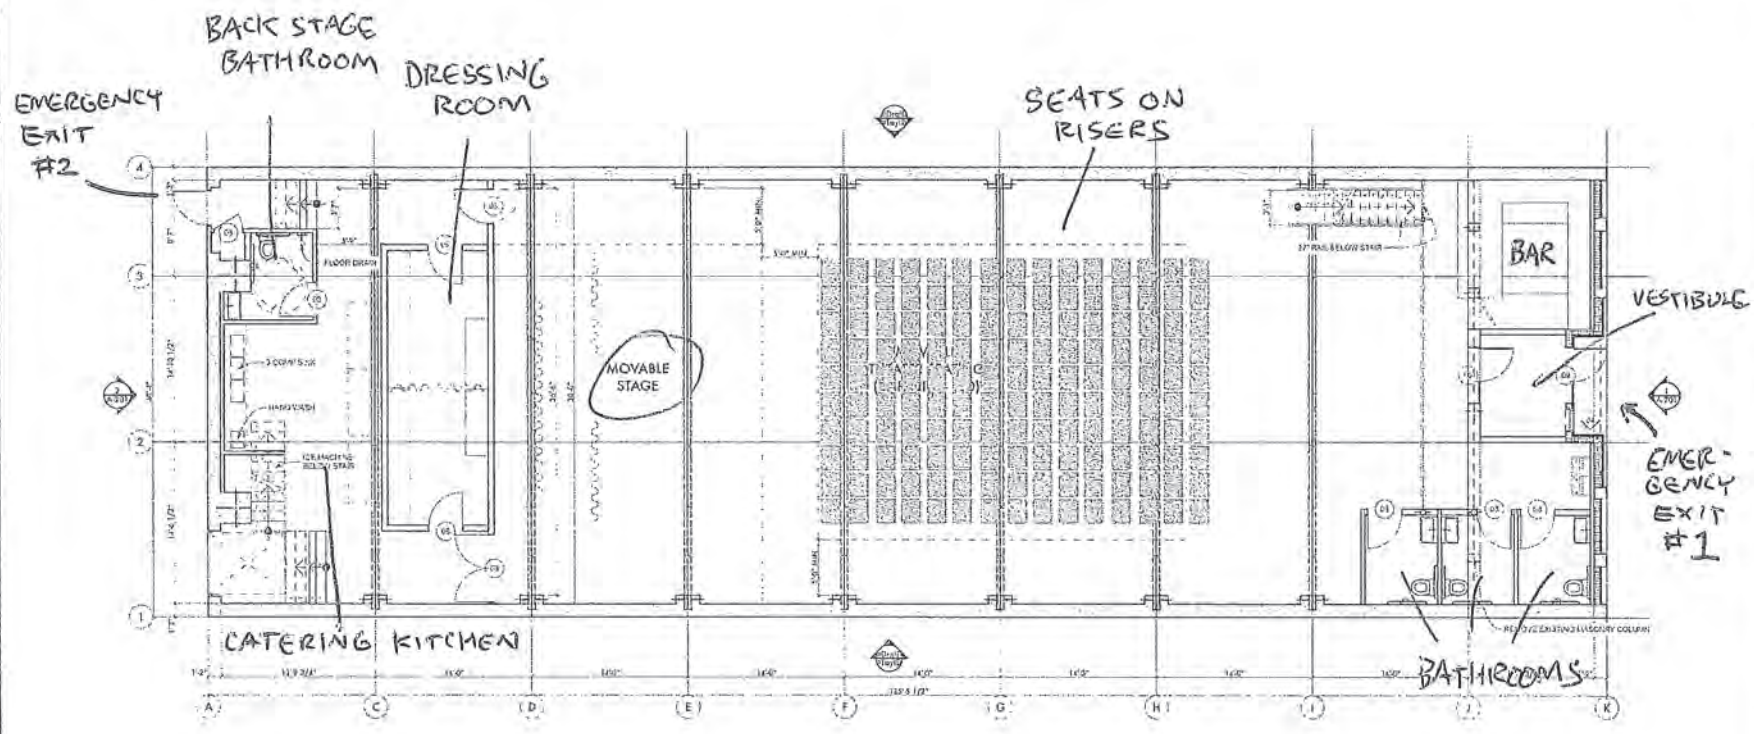

1 FIRST FLOOR PLAN
SCALE: 1/8" = 1'-0"

 

PLAN NORTH

