

42 BUSES

252 PARKING STALLS (AT GRADE)

130 UPPER PARKING RAMP DECK

60 ADDITIONAL PARKING AT BUS DROP OFF

442 TOTAL STALLS

PARKING CALCULATION:
ONE SPOT FOR EACH STAFF MEMBER (PROJECTED 265 STAFF IN 2017) = 265 PARKING STALLS.
ONE SPOT FOR EVERY 10 HIGH SCHOOL STUDENTS (10TH, 11TH, 12TH GRADE) = 450 STUDENTS / 10 = 45 STALLS
TOTAL REQUIRED PARKING = 310 STALLS

#1 FOOTBALL/ SOCCER FIELD.


#2 SPORT DOME & LOBBY STRUCTURE.

#3 PARKING RAMP (DECK).

#4 TRACK AND FIELD ITEMS (TRACK, LONG JUMP, HIGH JUMP & OUTDOOR BASKETBALL COURT).

General Notes

Key Legend

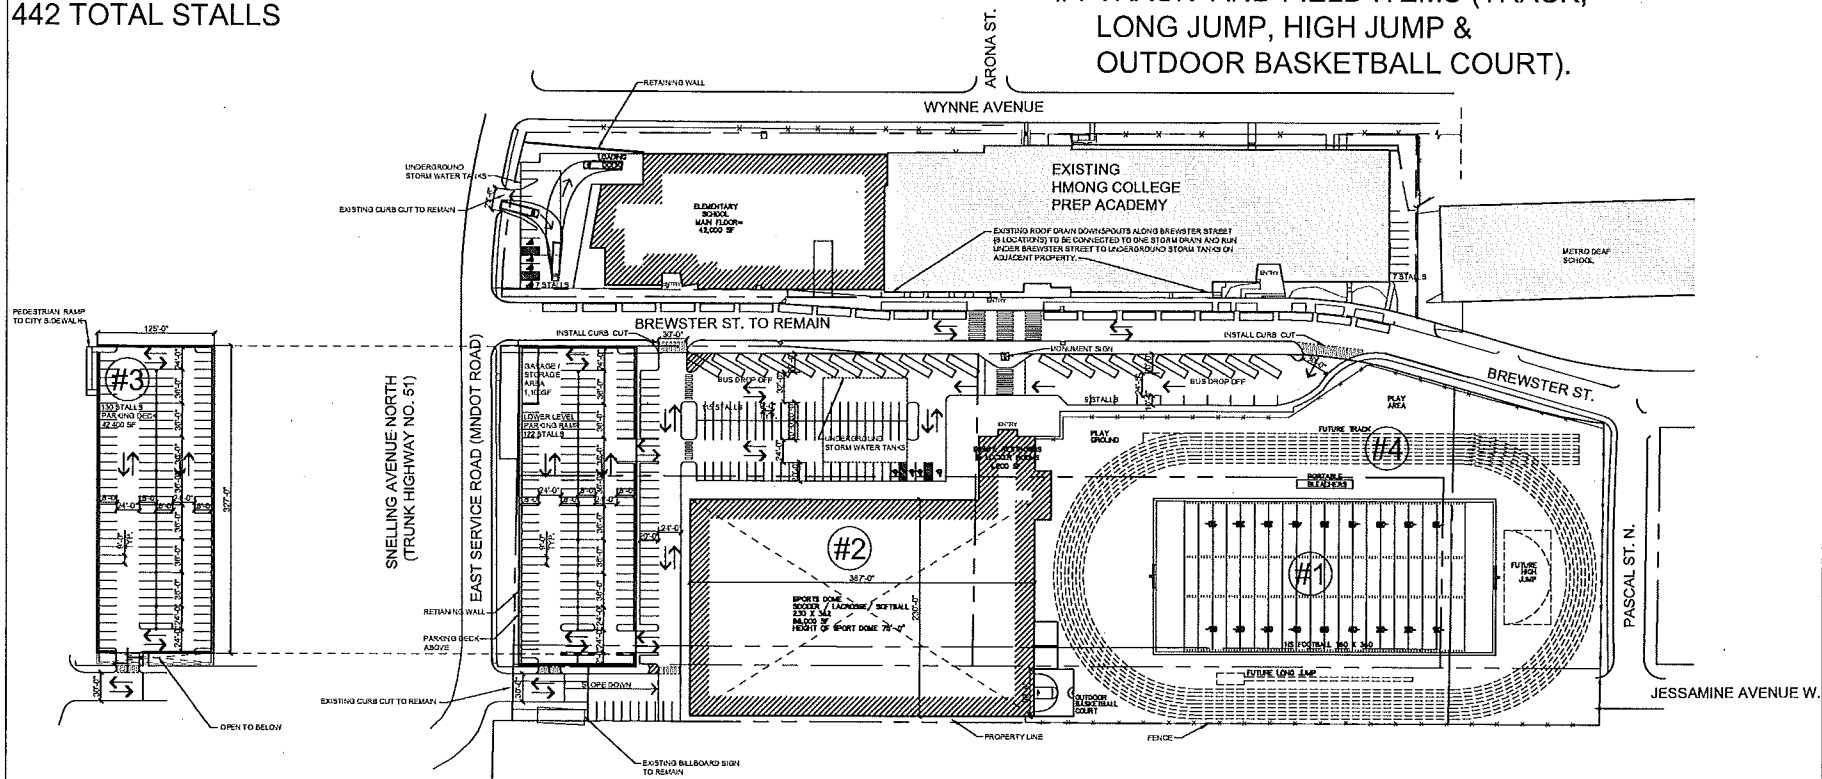

UPPER PARKING RAMP DECK
1" = 60'-0" DRAWING IS FOR REFERENCE PURPOSES ONLY

C2 SITE PLAN - OPTION T
A0.1 1" = 60'-0"

DRAWING IS FOR REFERENCE PURPOSES ONLY

FOR REVIEW ONLY
NOT FOR CONSTRUCTION

© Kodet Architectural Group, Ltd.



I hereby certify that this plan, specification, or report was prepared by me or under my direct supervision, and that I am a duly registered architect under the laws of the State of Minnesota.

Architect: Edward J. Kodet, Jr., FAIA

Architect: Edward J. Kodel, Jr., FAIA Registration Number: 10256

© Kordet Architectural Group, Ltd.
The design drawings, calculations and design, drawings and arrangements represented are and shall remain the property of the Architect, and no part thereof shall be copied, reproduced or shown in any form without the written consent of the Architect. The Architect's liability is limited to the design and construction of the building and shall not extend to any other work or services.

Date: August 18, 2016

Project No.: 99715

Drawn By: rb Crab

Revisions:

Kodet Architectural Group Ltd.

15 Cleveland Terrace • Minneapolis, MN 55403 • 1154

E-Mail arch@kodet.com Web Site www.kodet.com

Telephone 612.377.2737 • Facsimile 612.377.1331

Hmong Academy Phase IV

School Expansion

1515 Brewster Street, St. Paul, MN 55108

A. 1. 54851. N. : A0010. d. 100

A0.1

SIGNATURE OF PERSON T