




NOTES:

- CALL GOPHER ONE 48 PRIOR TO DIGGING AT 651-454-0002 TO HAVE UTILITIES MARKED
- CALL VLAWMO (651-204-6074) OR RCD (651-266-7277) WITH ANY QUESTIONS
- SITE VERIFY ALL CONSTRUCTION
- ITEMS MAY BE SPLIT IN PHASES

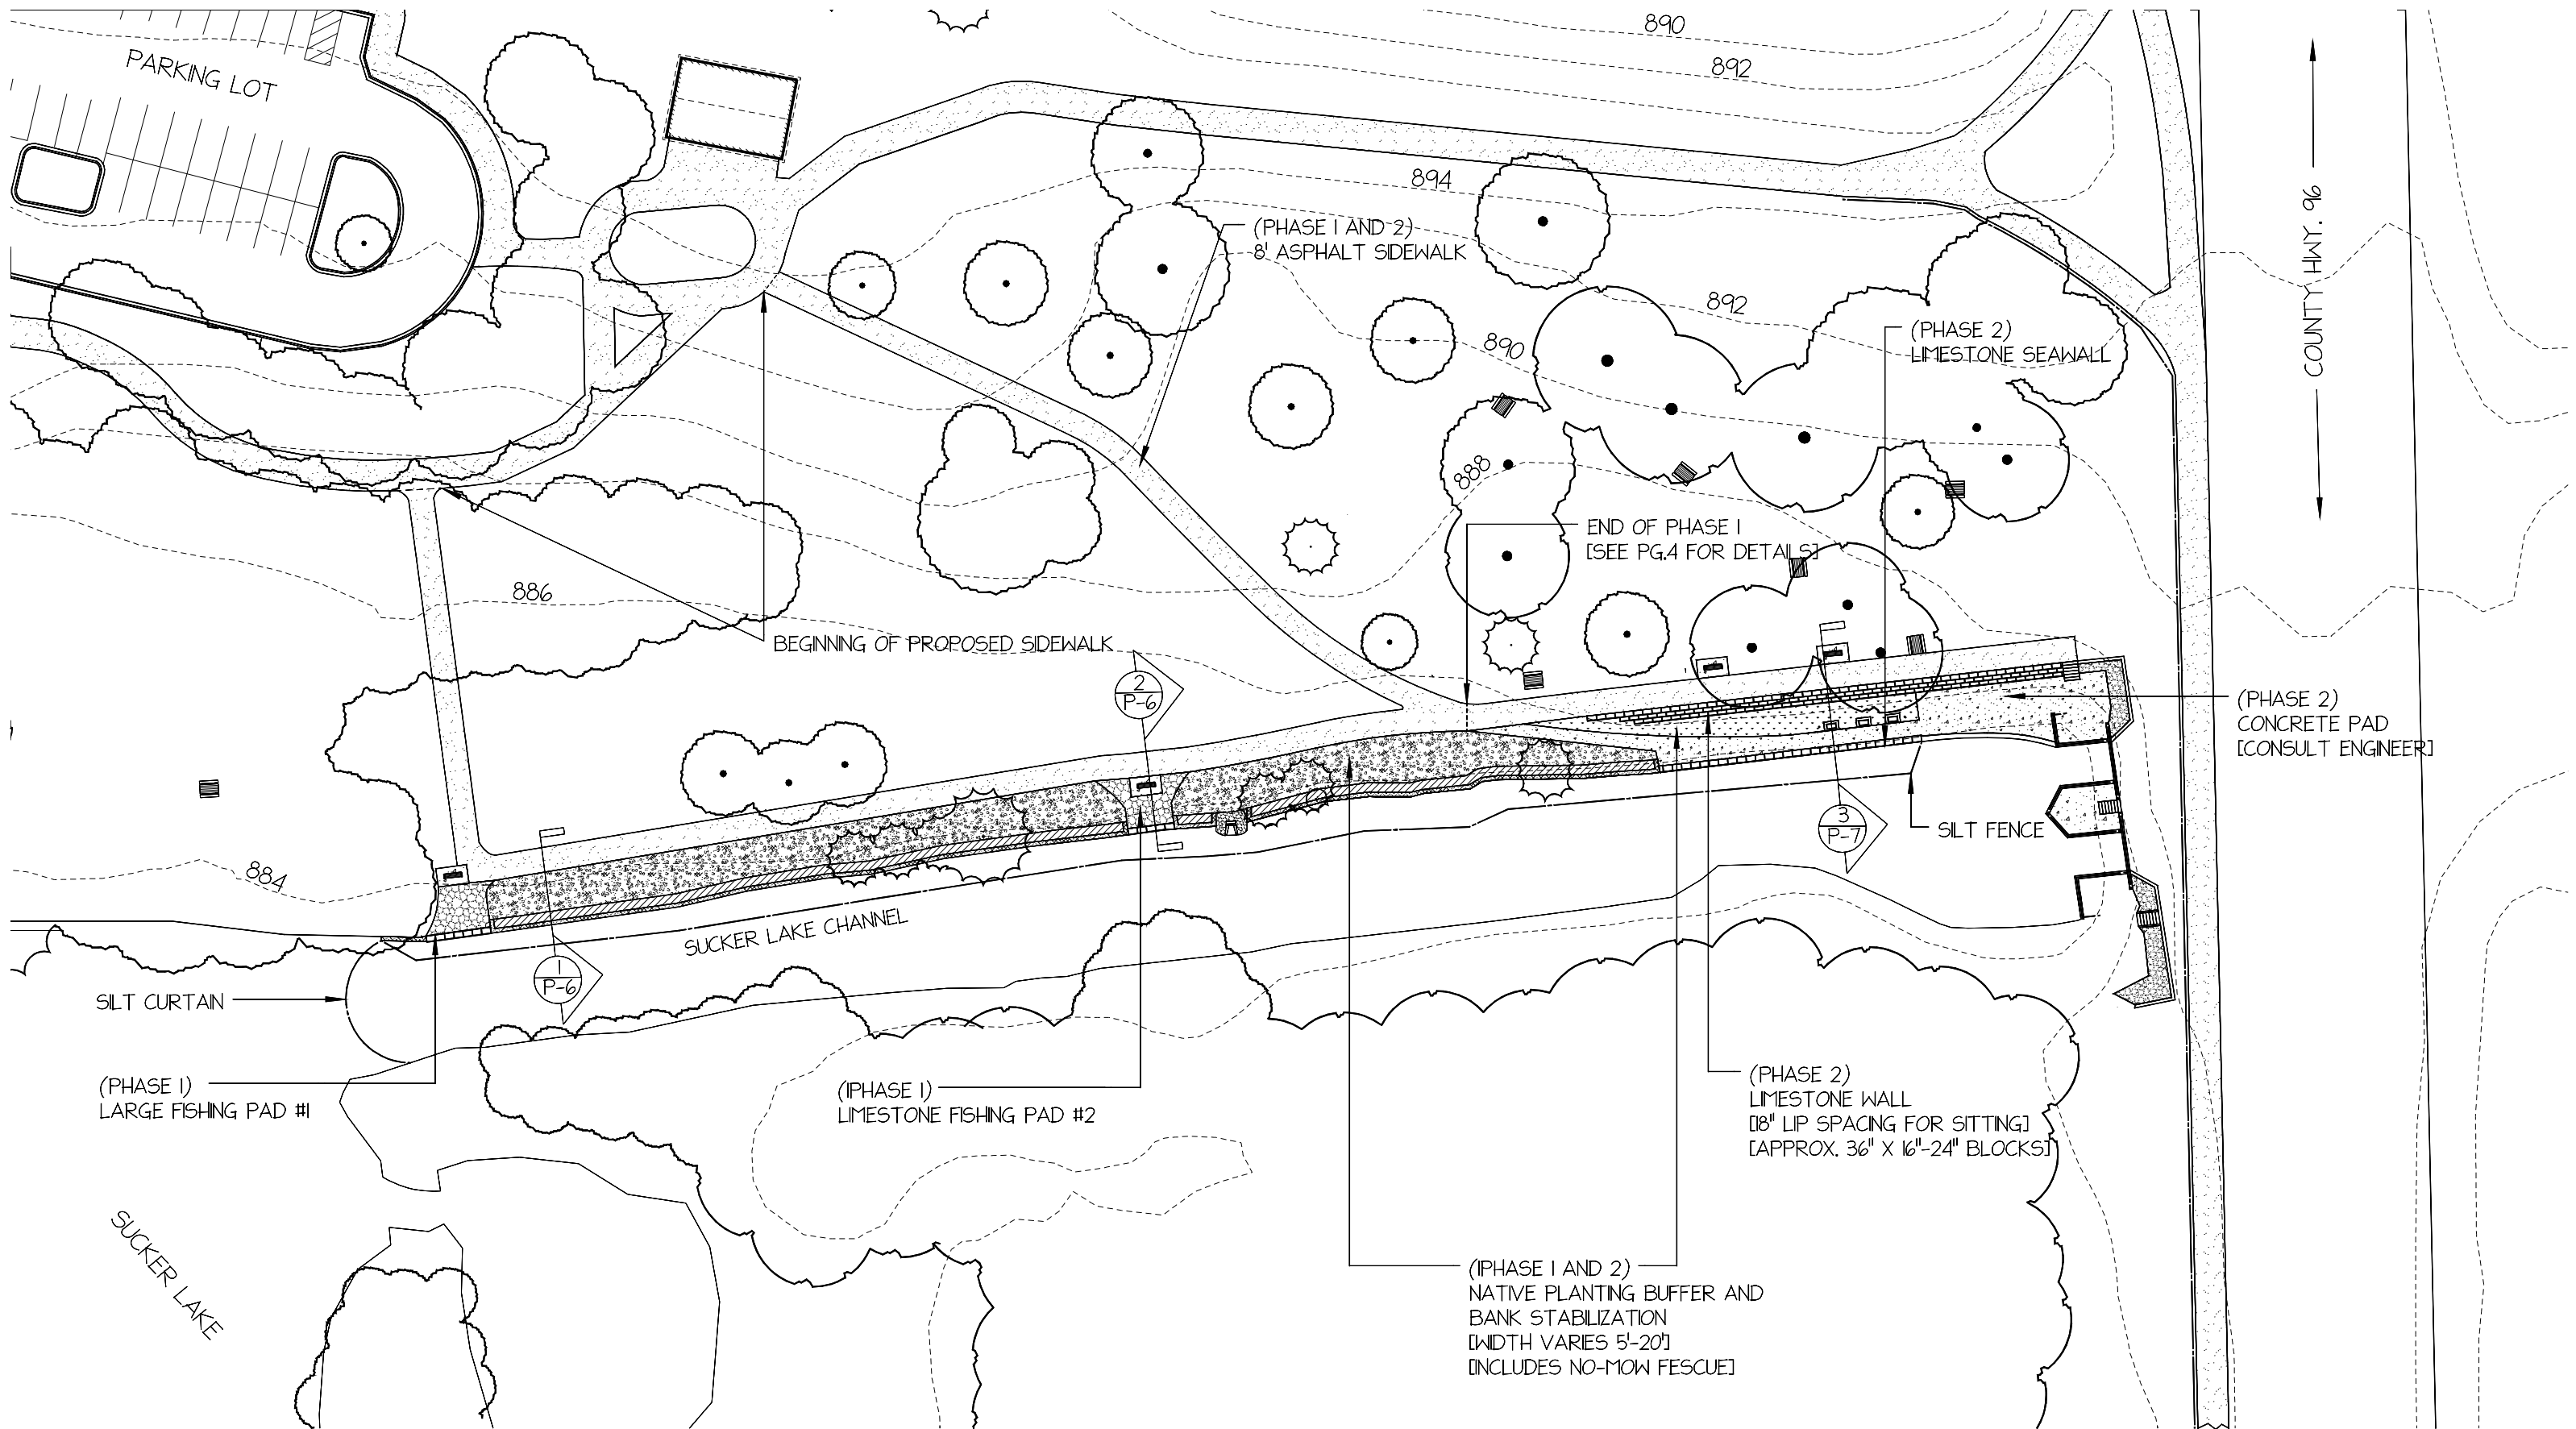


SITE PLAN

SUCKER LAKE CHANNEL
4520 RICE ST.
VADNAIS HEIGHTS, MN 55127

DEVELOPED & PROVIDED BY:
VADNAIS LAKE AREA WATER MANAGEMENT
ORGANIZATION (VLAWMO)
RAMSEY CONSERVATION DISTRICT (RCD)

DRAWN: SR [12/12/2014]	PAGE: 1 OF 8
REVISION: SR [6/30/2015]	DATE: 30-JUNE-15
REVISION:	SCALE: 1" = 50'
REVISION:	ORIGINAL: 11" x 17"

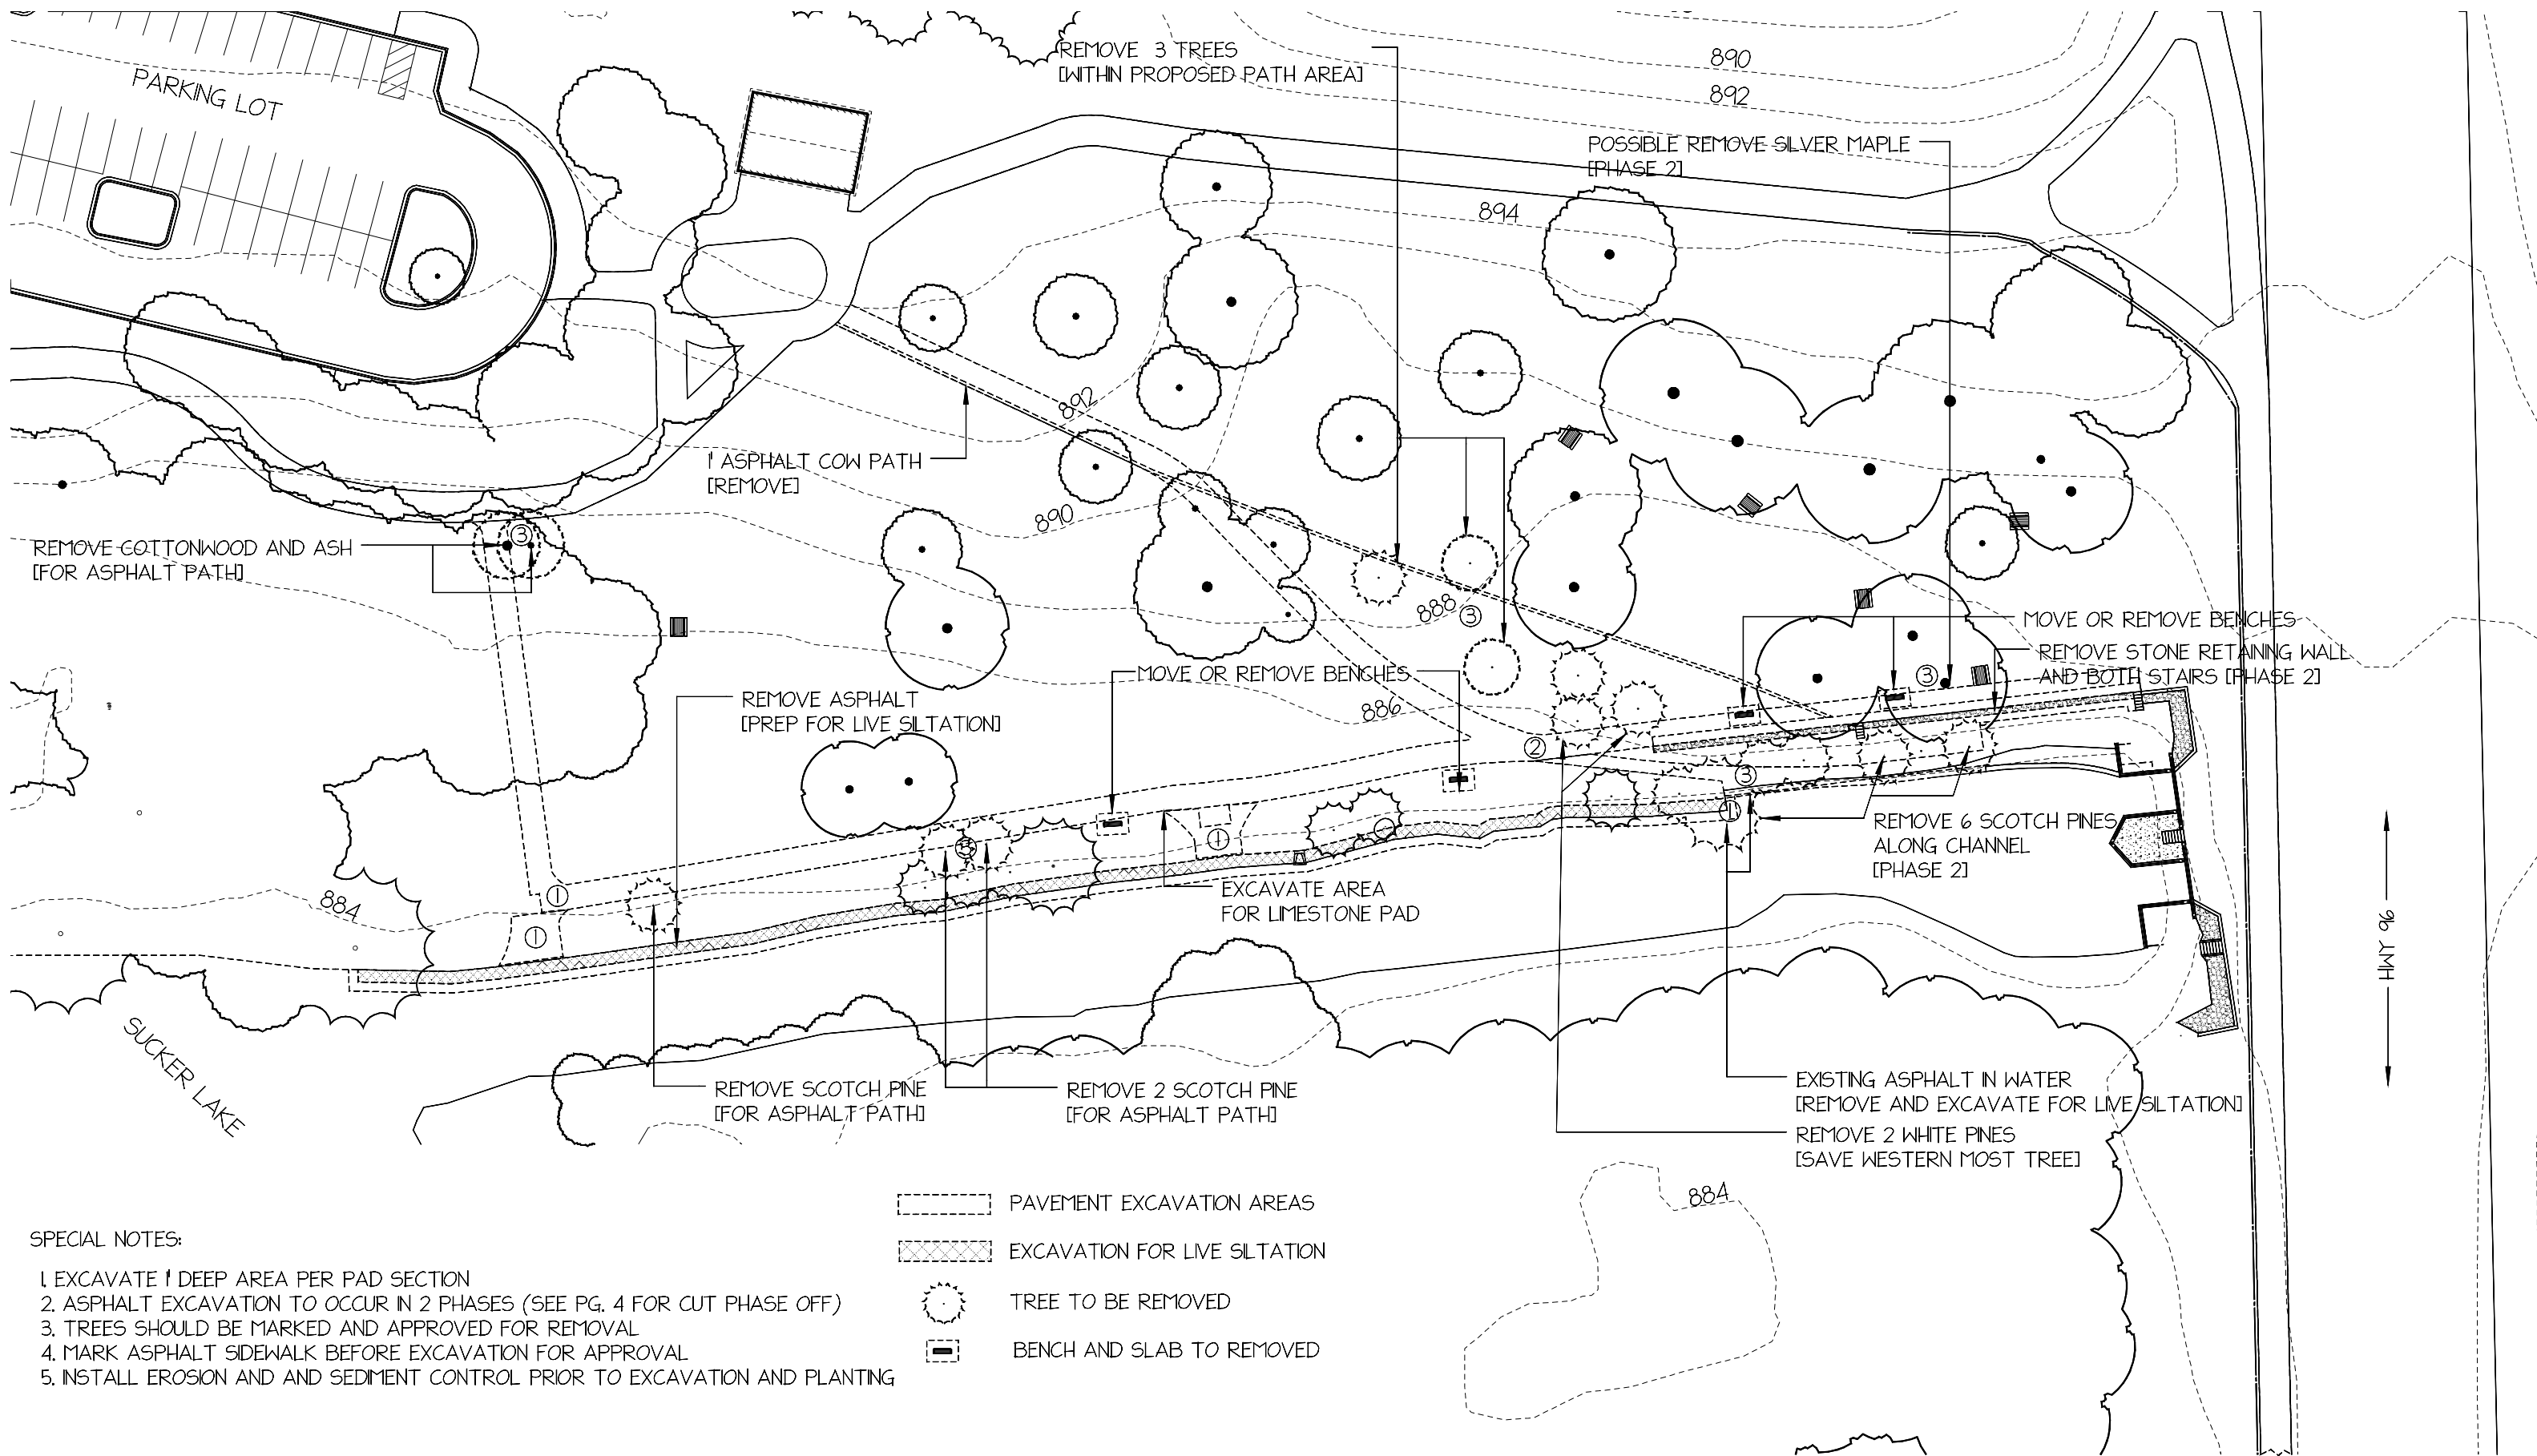

- SPECIAL NOTES:
1. EXCAVATE 1' DEEP AREA PER PAD SECTION
 2. ASPHALT EXCAVATION TO OCCUR IN 2 PHASES (SEE PG. 4 FOR CUT PHASE OFF)
 3. TREES SHOULD BE MARKED AND APPROVED FOR REMOVAL
 4. MARK ASPHALT SIDEWALK BEFORE EXCAVATION FOR APPROVAL
 5. INSTALL EROSION AND AND SEDIMENT CONTROL PRIOR TO EXCAVATION AND PLANTING


- PAVEMENT EXCAVATION AREAS
- EXCAVATION FOR LIVE SILTATION
- TREE TO BE REMOVED
- BENCH AND SLAB TO REMOVED

NOTES:

- CALL GOPHER ONE 48 PRIOR TO DIGGING AT 651-454-0002 TO HAVE UTILITIES MARKED
- CALL VLAWMO (651-204-6074) OR RCD (651-266-7277) WITH ANY QUESTIONS
- SITE VERIFY BEFORE REMOVAL



DEMO PLAN SUCKER LAKE CHANNEL 4520 RICE ST. VADNAIS HEIGHTS, MN 55127	DEVELOPED & PROVIDED BY: VADNAIS LAKE AREA WATER MANAGEMENT ORGANIZATION (VLAWMO) RAMSEY CONSERVATION DISTRICT (RCD)	DRAWN: SR [12/3/2014]	PAGE: 2 OF 8
		REVISION:	DATE: 3-DEC-14
		REVISION:	SCALE: 1" = 50'
		REVISION:	ORIGINAL: 11" x 17"

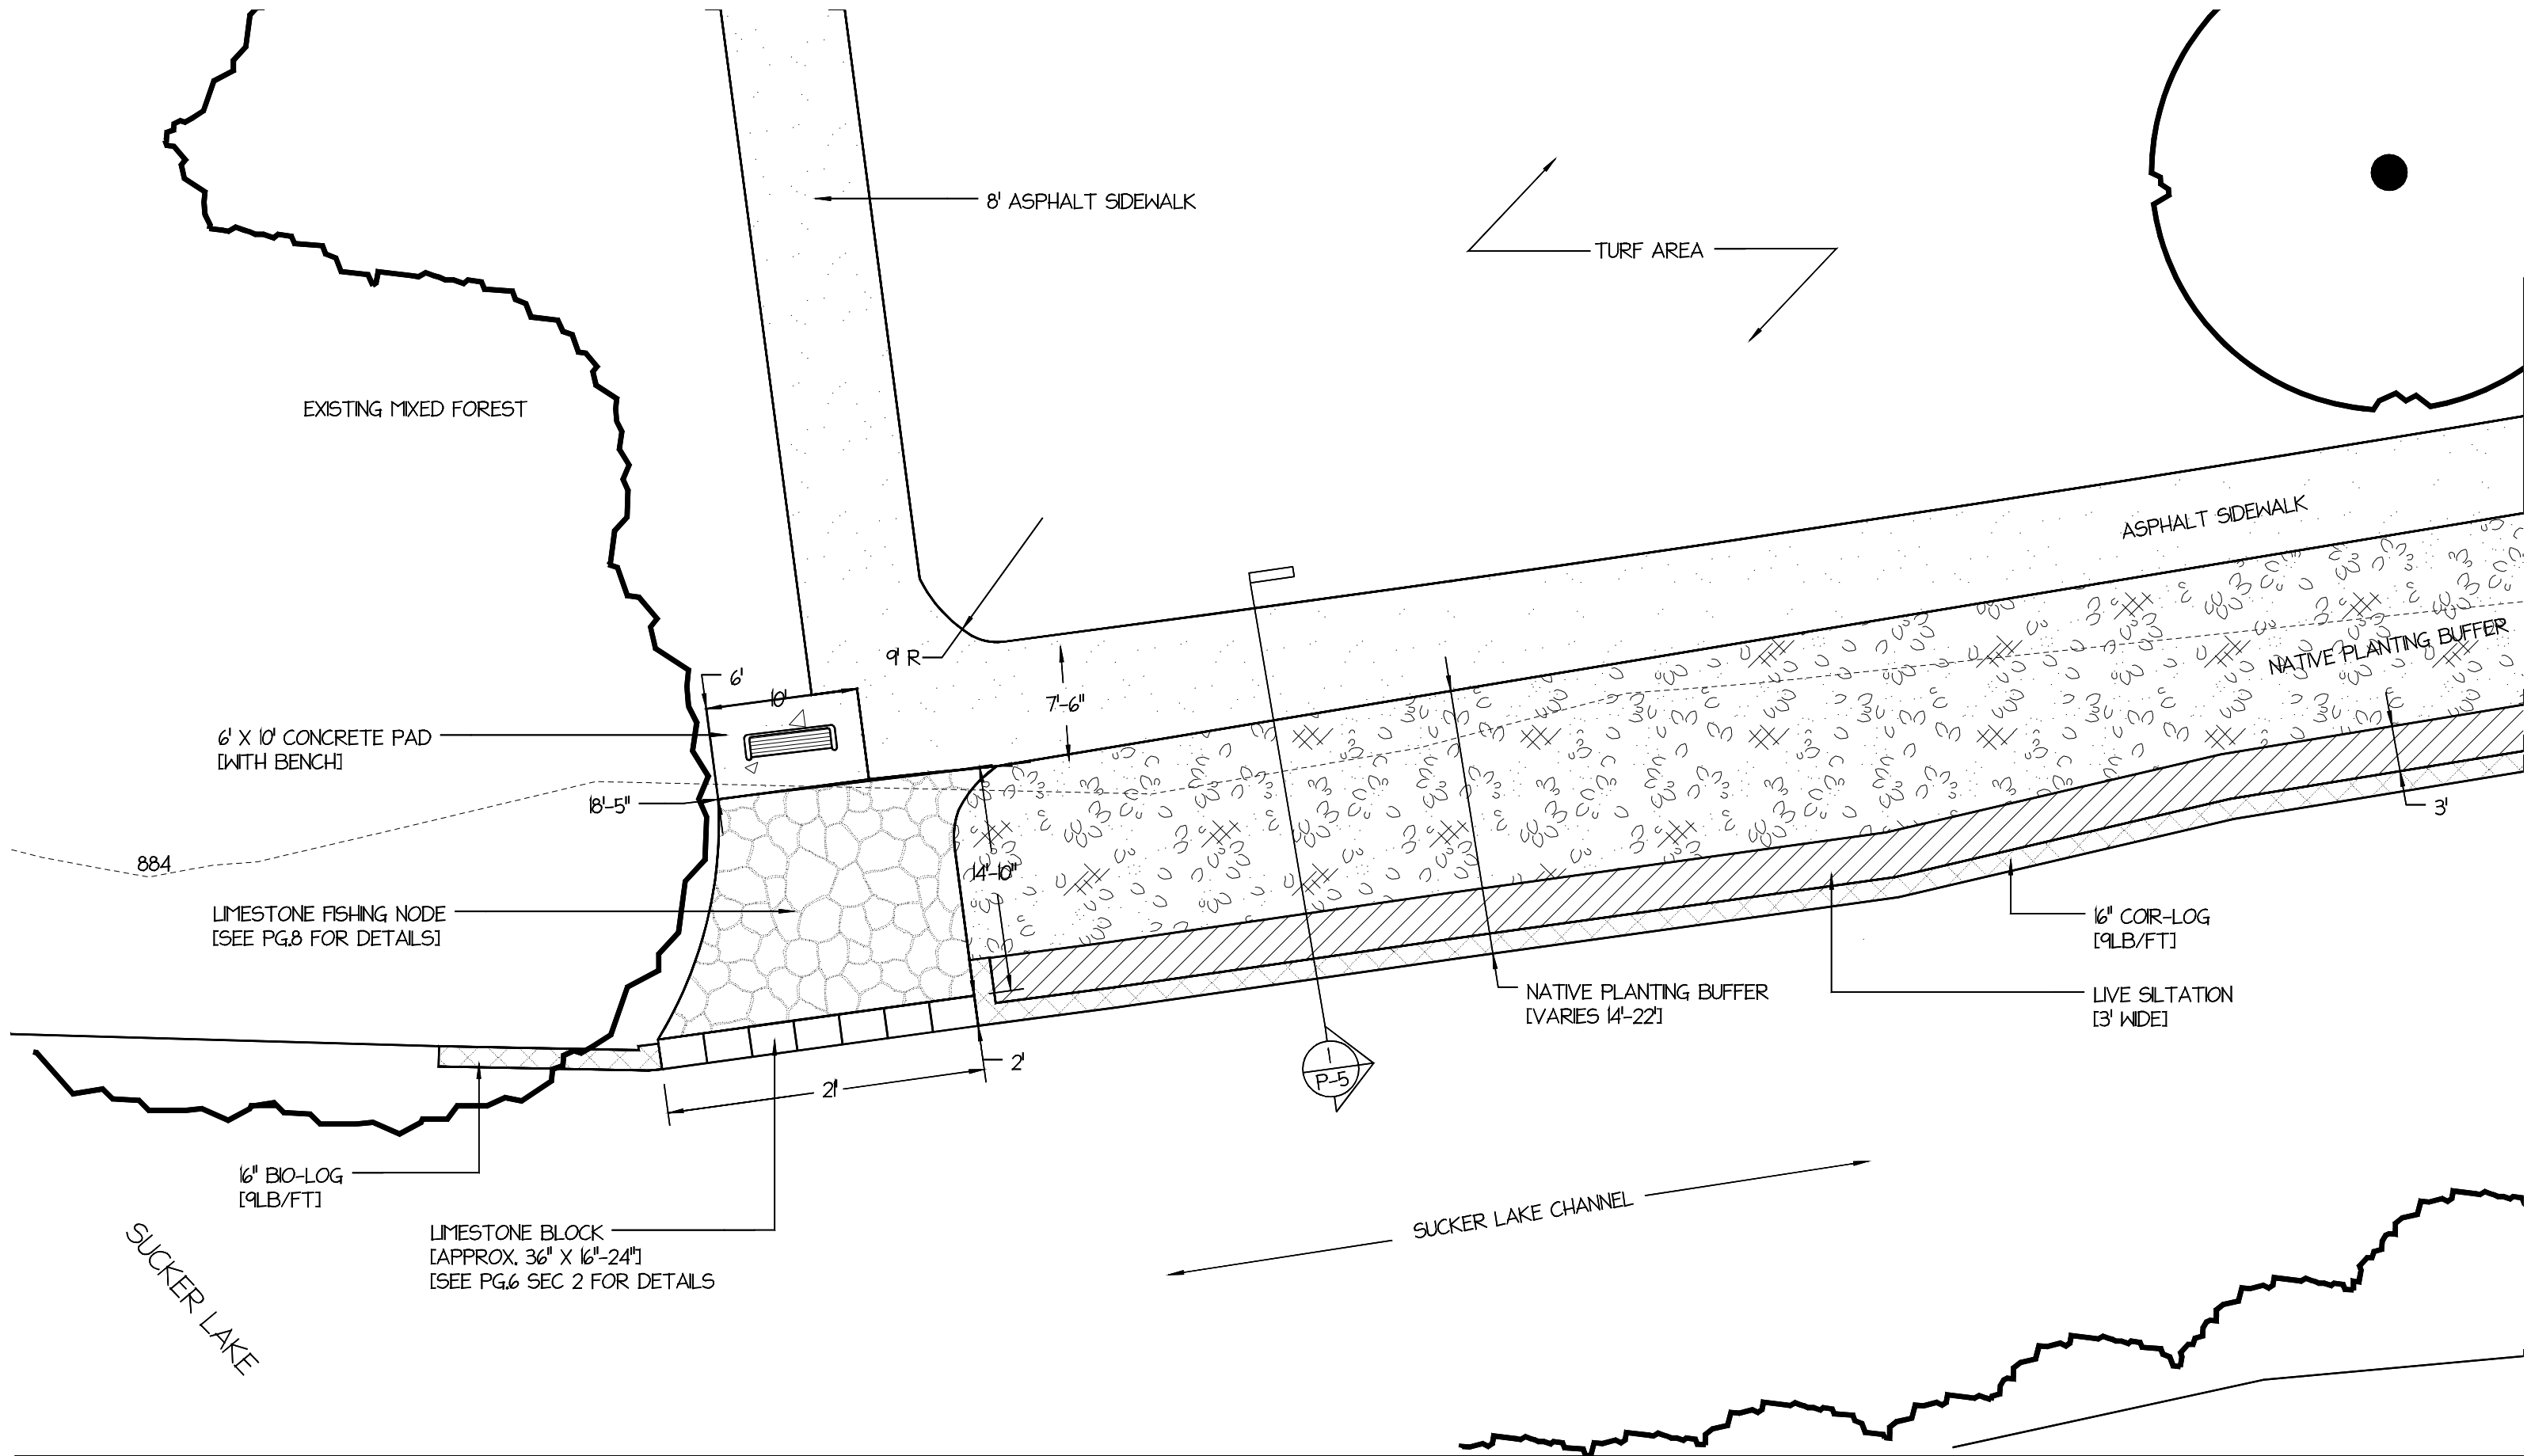


NOTES:
 -CALL GOPHER ONE 48 PRIOR TO DIGGING AT 651-454-0002 TO
 HAVE UTILITIES MARKED
 -CALL VLAWMO (651-204-6074) OR RCD (651-266-7277) WITH ANY QUESTIONS



PAD #1 ZOOM
 SUCKER LAKE CHANNEL
 4520 RICE ST.
 VADNAIS HEIGHTS, MN 55127

DEVELOPED & PROVIDED BY:
 VADNAIS LAKE AREA WATER MANAGEMENT
 ORGANIZATION (VLAWMO)
 RAMSEY CONSERVATION DISTRICT (RCD)

DRAWN: SR [12/12/2014]	PAGE: 3 OF 8
REVISION:	DATE: 12-DEC-14
REVISION:	SCALE: 1" = 10'
REVISION:	ORIGINAL: 11" x 17"

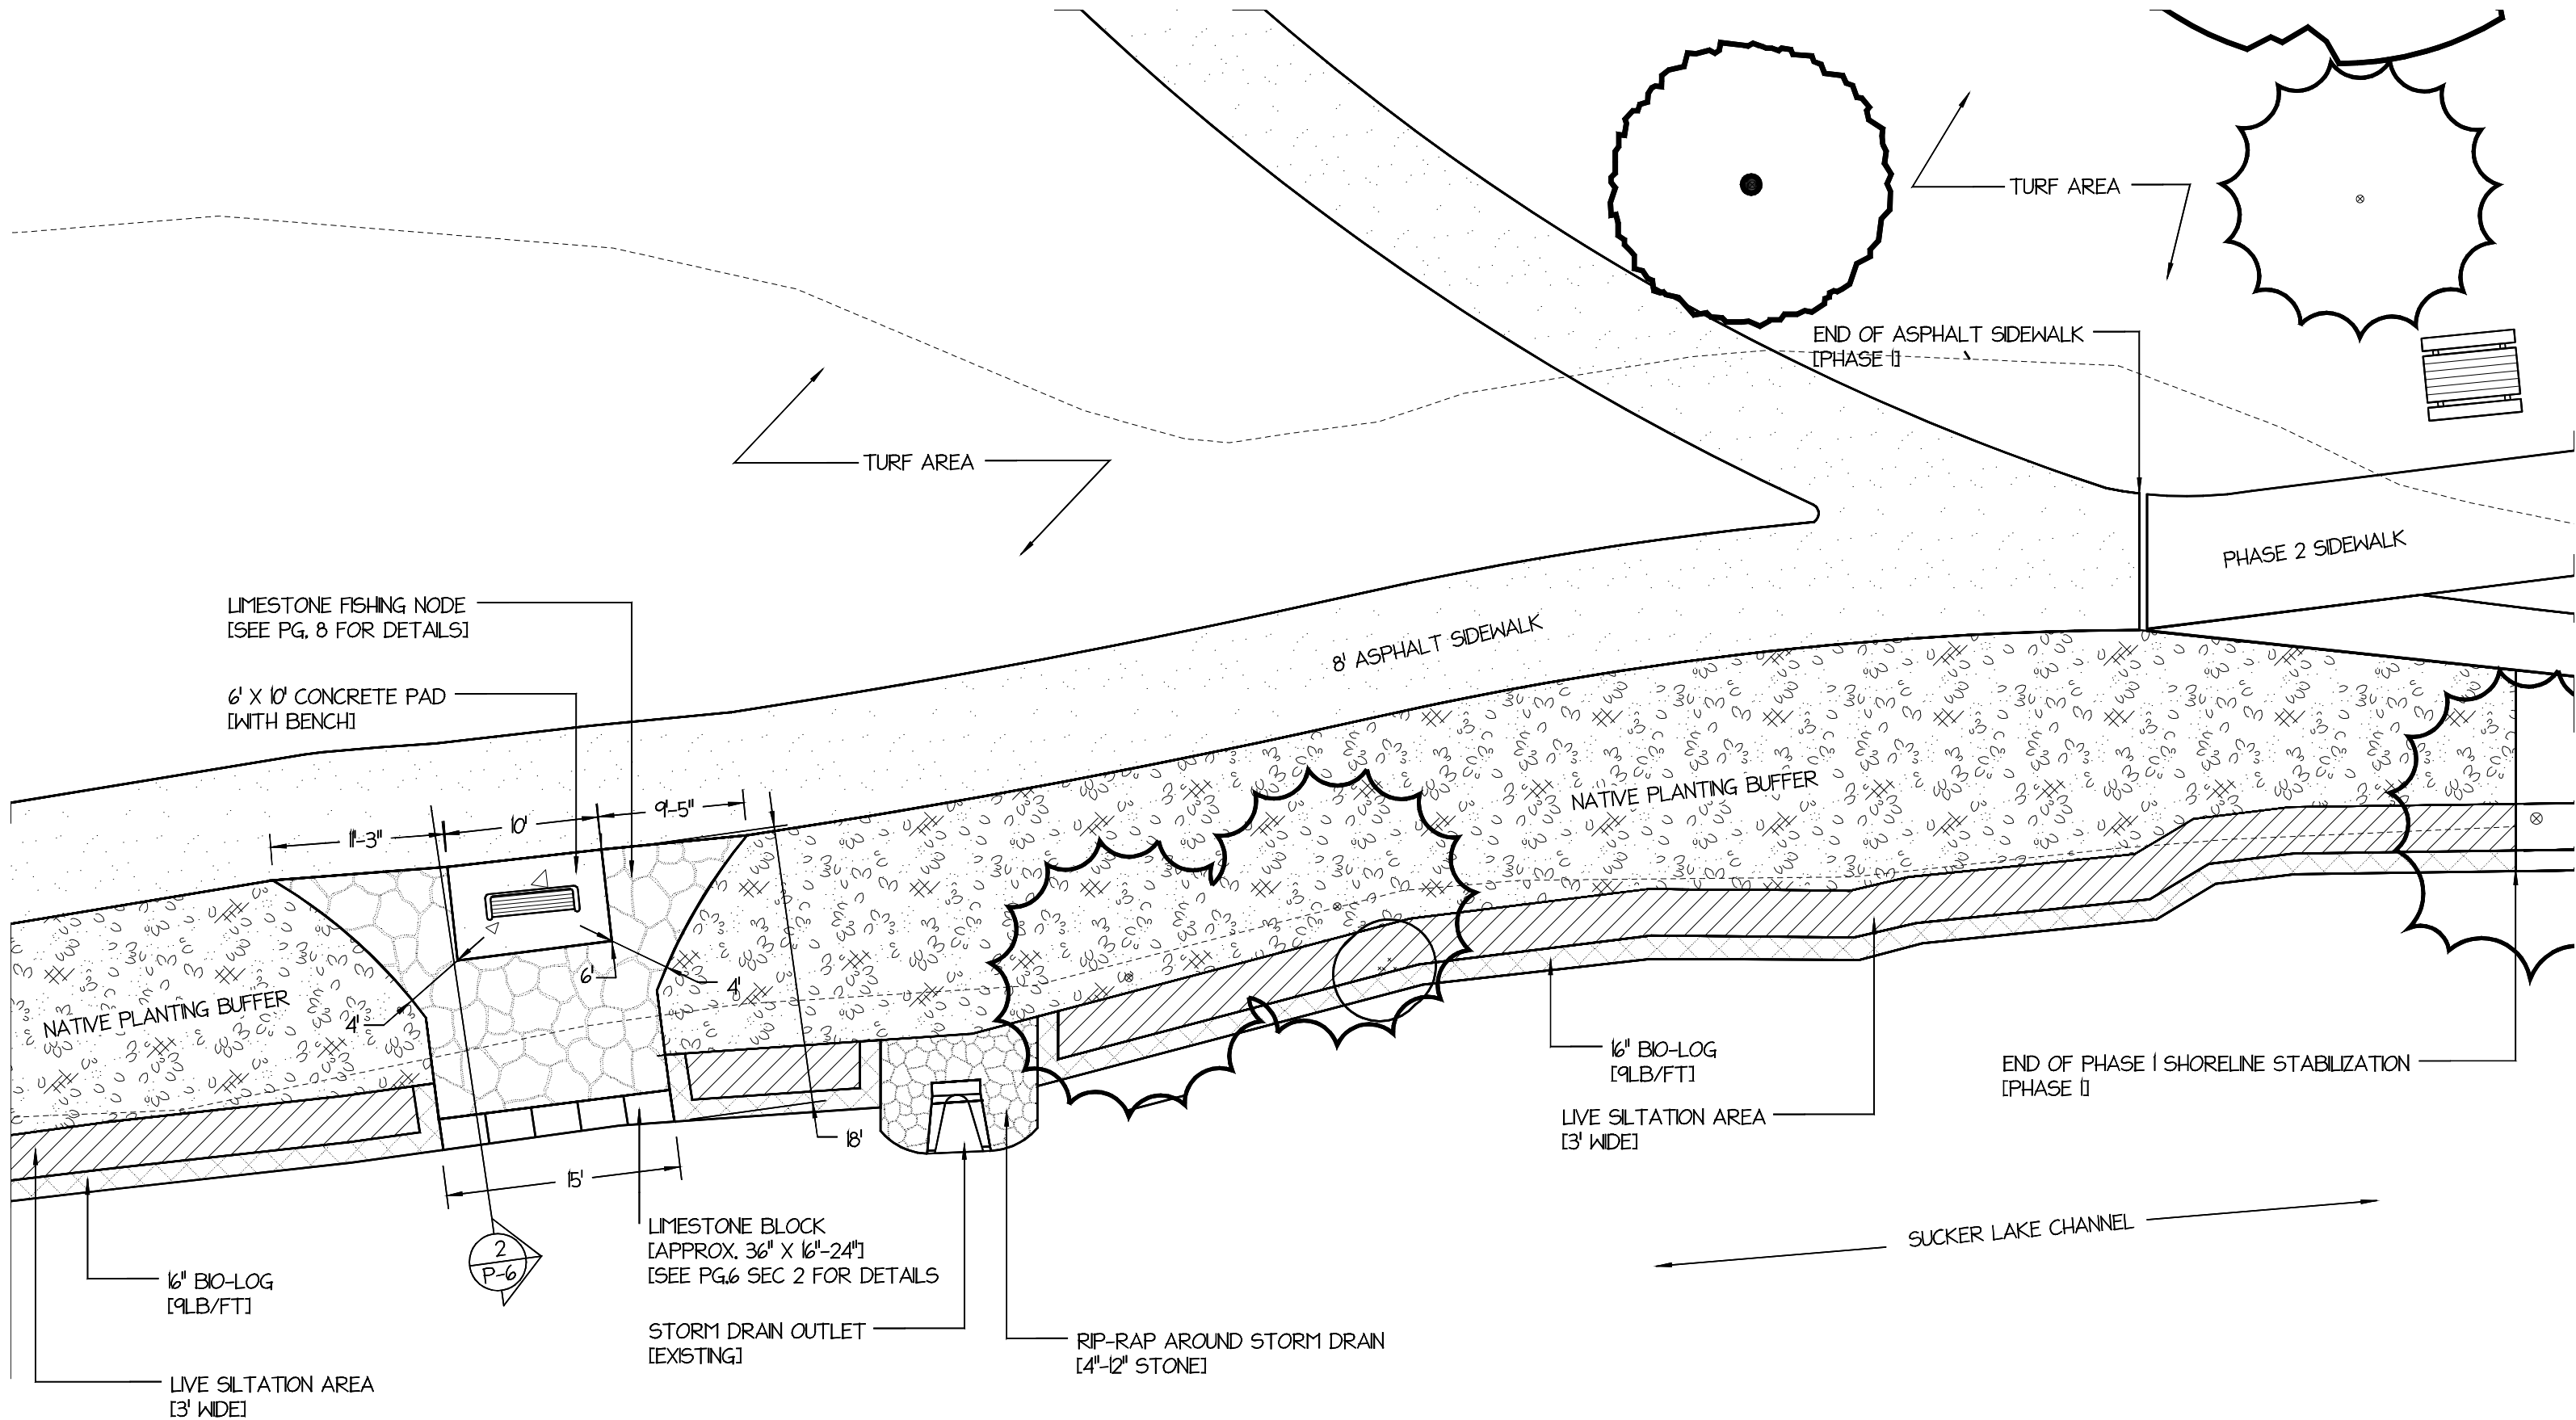

NOTES:


- CALL GOPHER ONE 48 PRIOR TO DIGGING AT 651-454-0002 TO HAVE UTILITIES MARKED
- CALL VLAWMO (651-204-6074) OR RCD (651-266-7277) WITH ANY QUESTIONS



PAD #2 ZOOM
SUCKER LAKE CHANNEL
4520 RICE ST.
VADNAIS HEIGHTS, MN 55127

DEVELOPED & PROVIDED BY:
VADNAIS LAKE AREA WATER MANAGEMENT
ORGANIZATION (VLAWMO)
RAMSEY CONSERVATION DISTRICT (RCD)

DRAWN: SR [12/12/2014]	PAGE: 4 OF 8
REVISION:	DATE: 12-DEC-14
REVISION:	SCALE: 1" = 10'
REVISION:	ORIGINAL: 11" x 17"

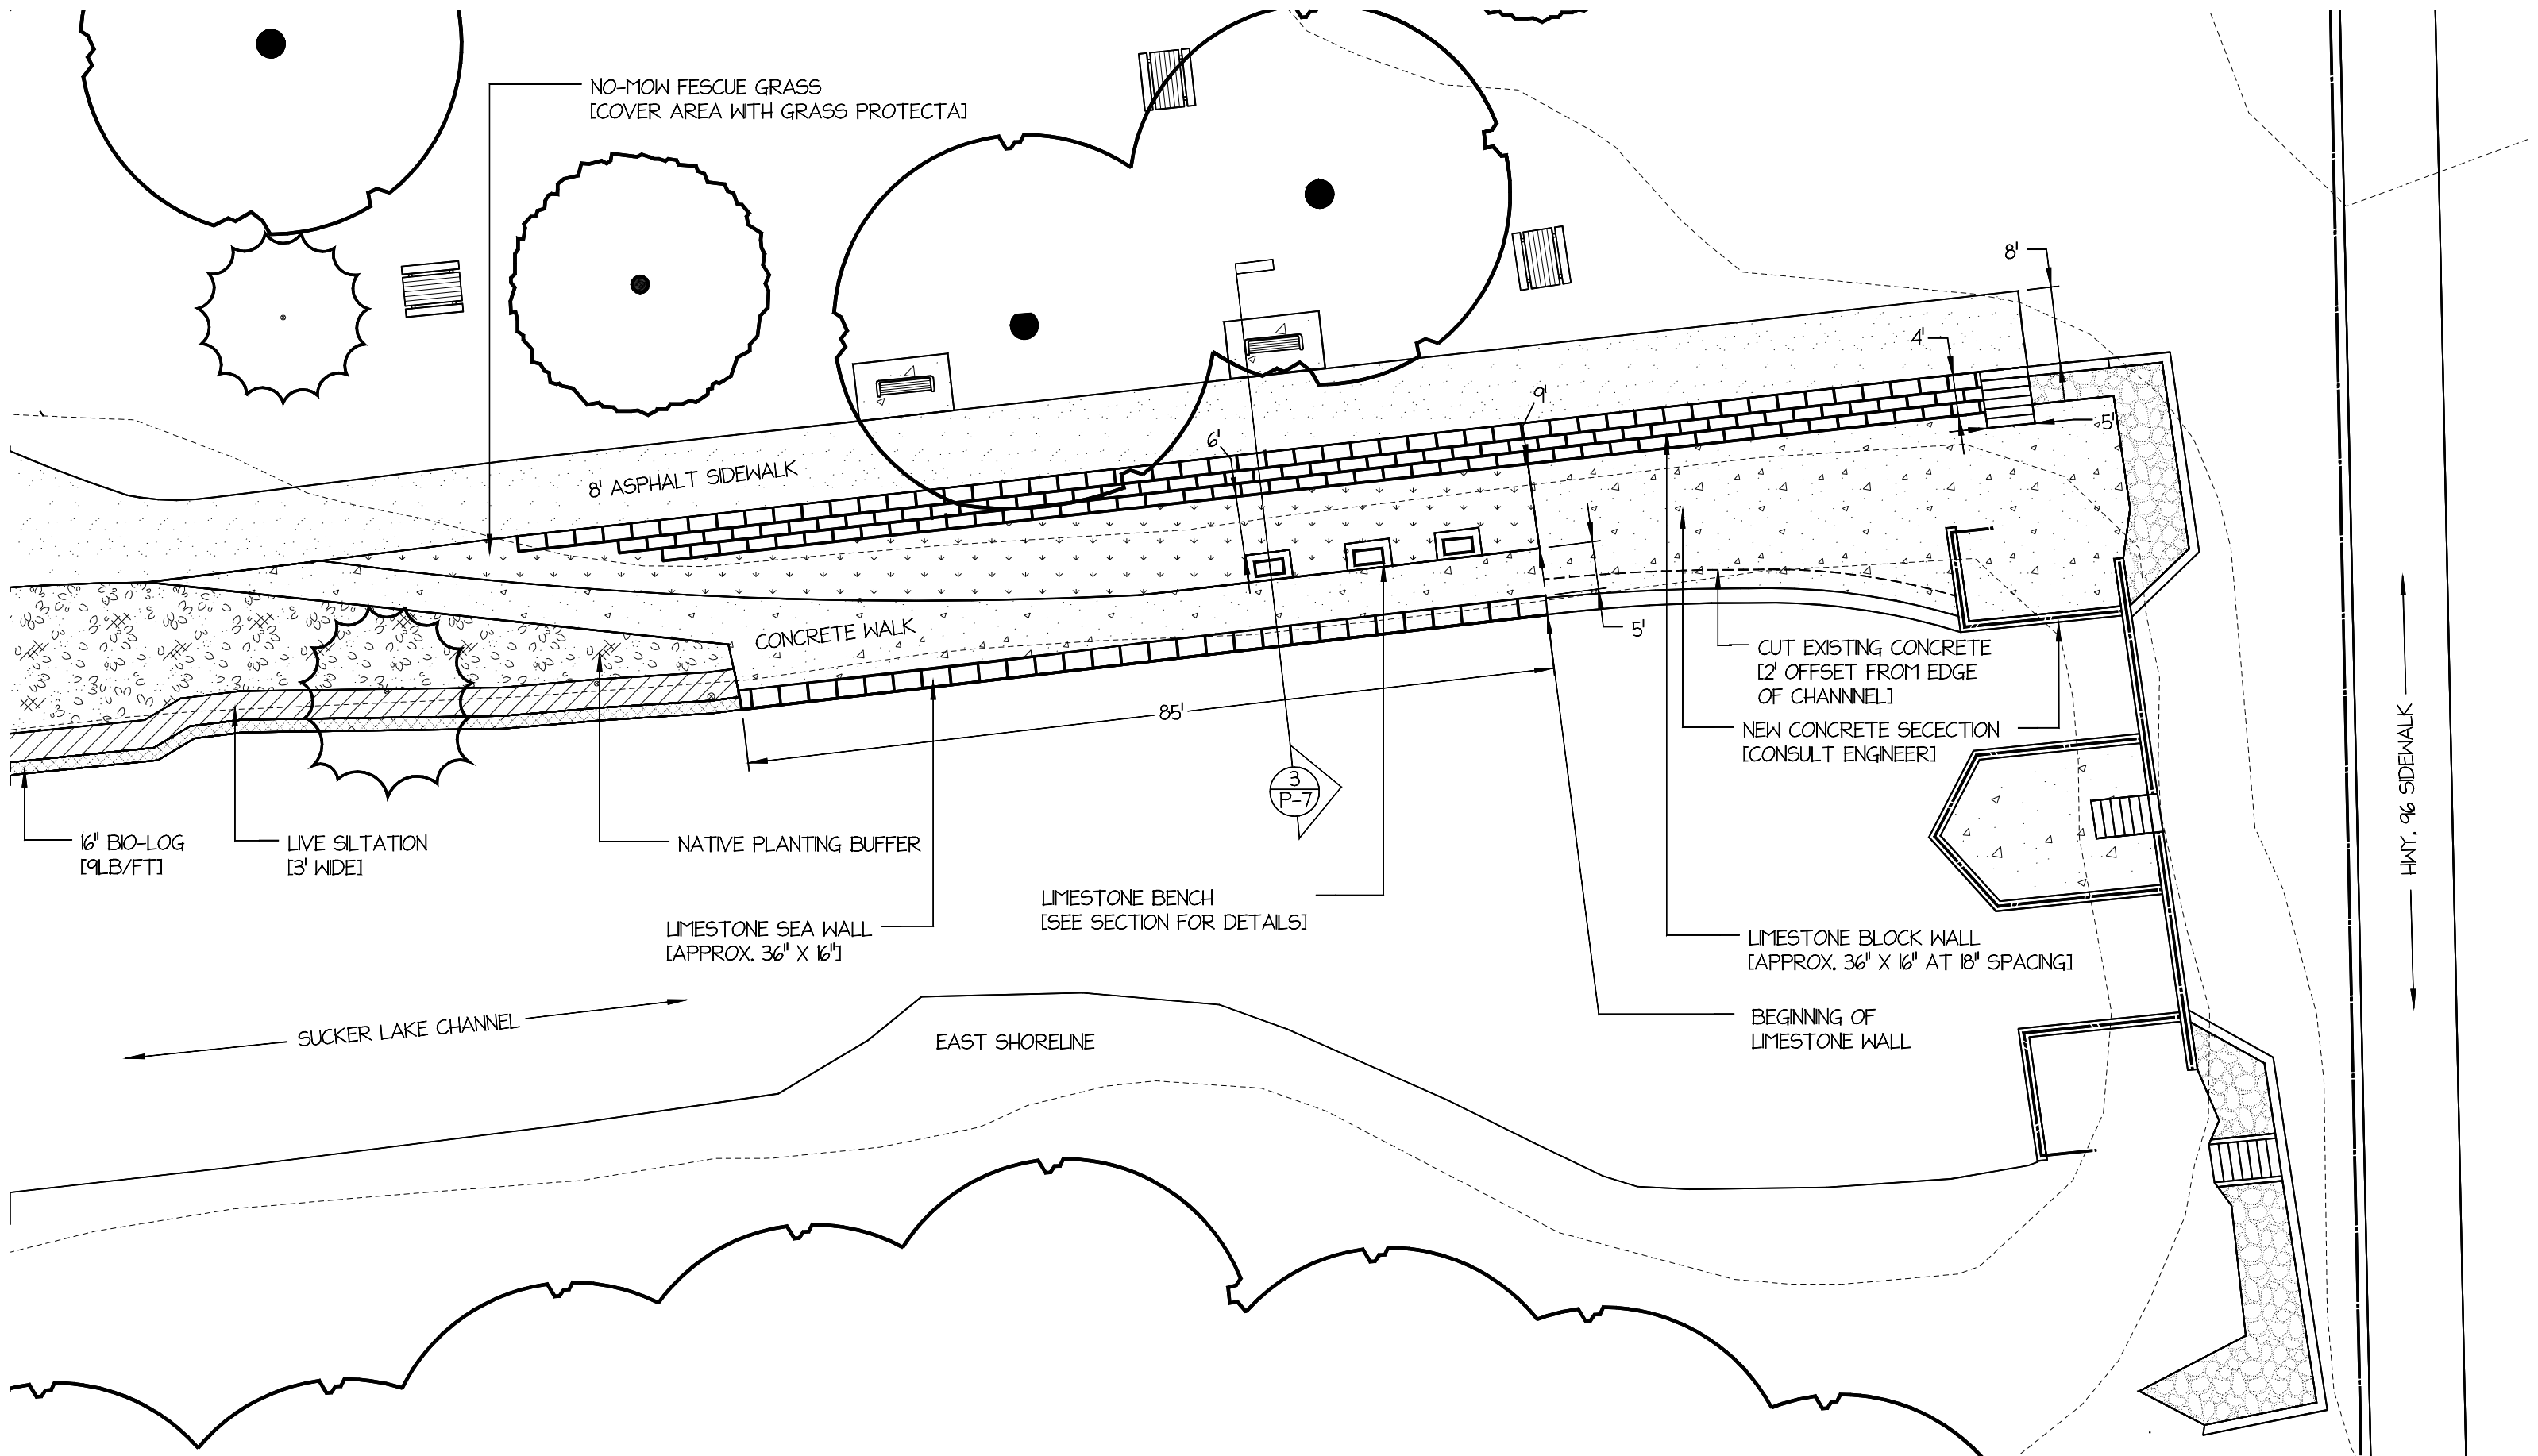

NOTES:
 -CALL GOPHER ONE 48 PRIOR TO DIGGING AT 651-454-0002 TO HAVE UTILITIES MARKED
 -CALL VLAWMO (651-204-6074) OR RCD (651-266-7277) WITH ANY QUESTIONS
 -FIELD VERIFY CUT OF EXISTING CONCRETE




PHASE 2 AREA
 SUCKER LAKE CHANNEL
 4520 RICE ST.
 VADNAIS HEIGHTS, MN 55127

DEVELOPED & PROVIDED BY:
 VADNAIS LAKE AREA WATER MANAGEMENT
 ORGANIZATION (VLAWMO)
 RAMSEY CONSERVATION DISTRICT (RCD)

DRAWN: SR [12/12/2014]	PAGE: 5 OF 8
REVISION: SR [6/30/2015]	DATE: 30-JUNE-15
REVISION:	SCALE: 1" = 16'
REVISION:	ORIGINAL: 11" x 17"


SECTION 1

SCALE: 1"=4'

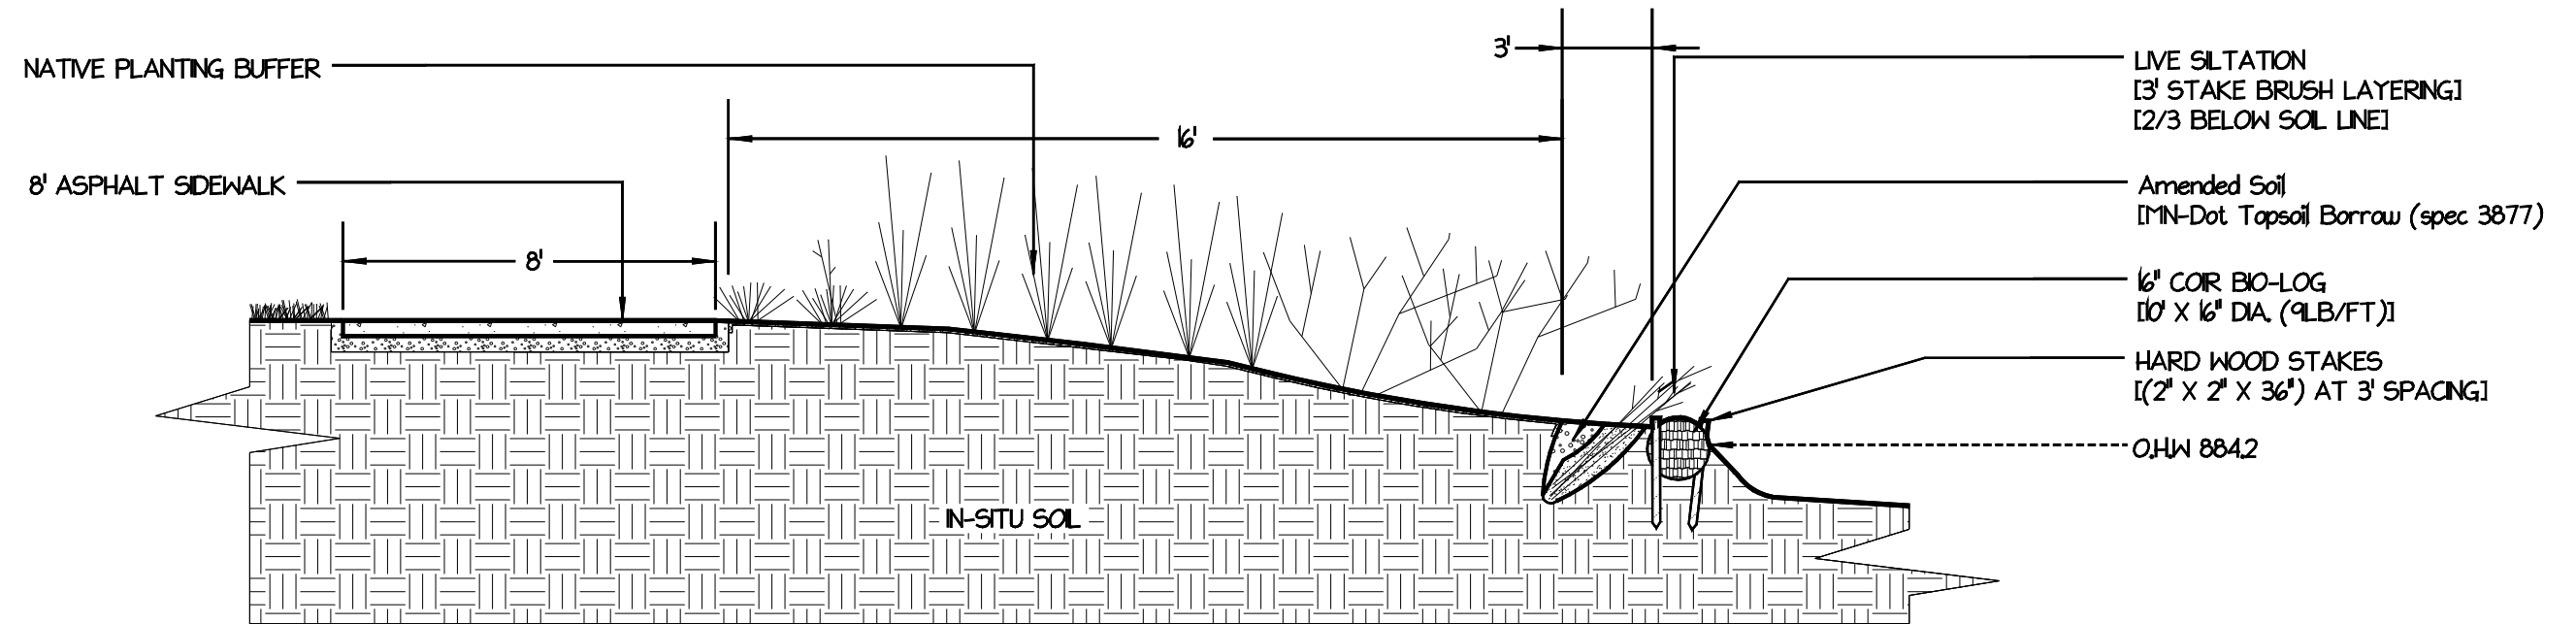

SECTION 2

SCALE: 1"=4'

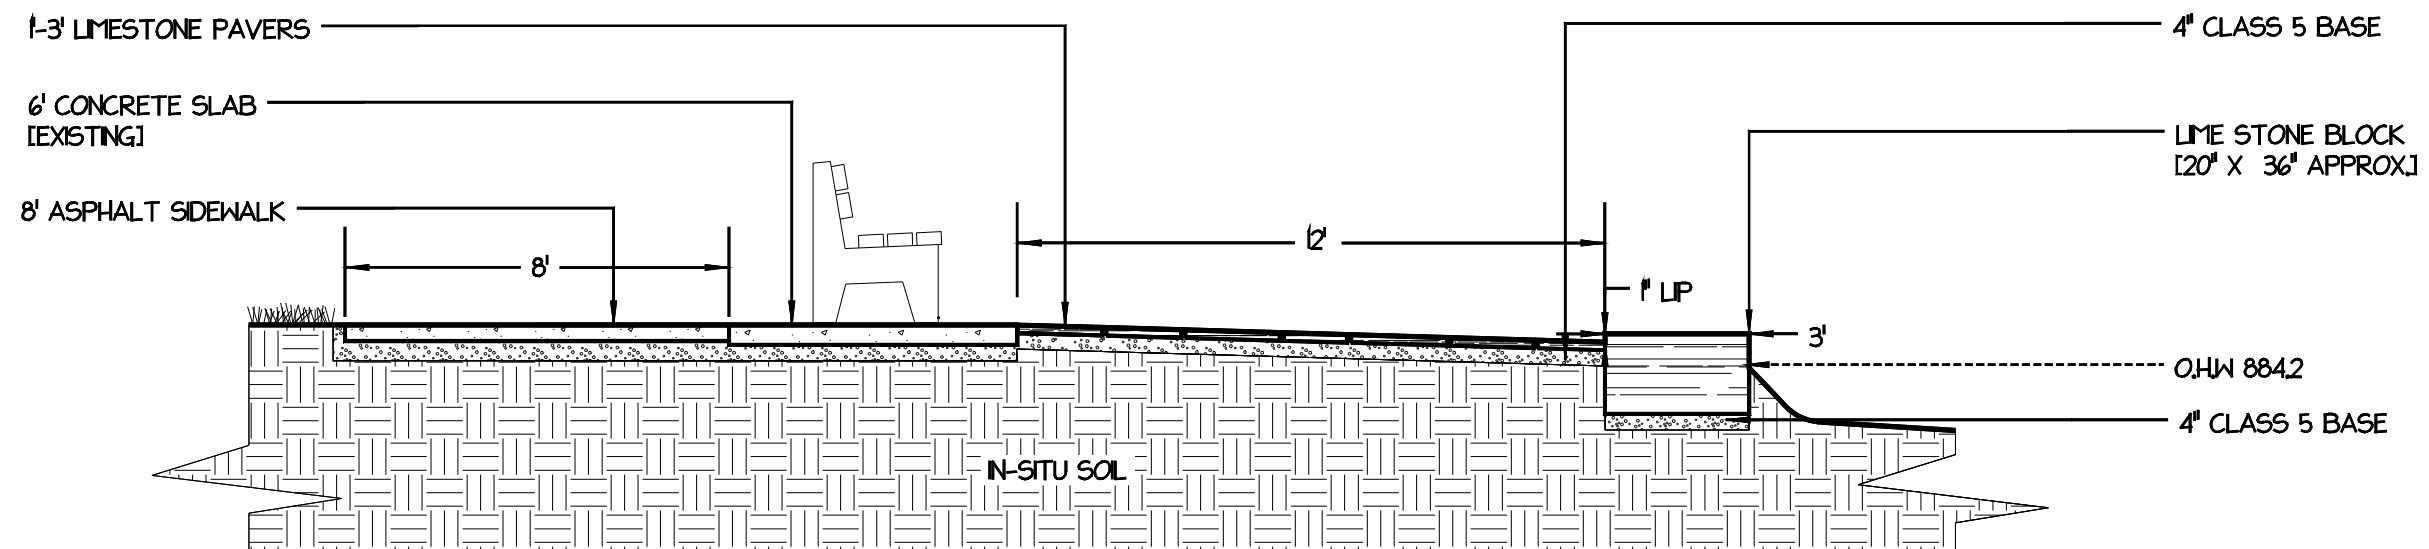

NOTES:
 -CALL GOPHER ONE 48 PRIOR TO DIGGING AT 651-454-0002 TO HAVE UTILITIES MARKED
 -CALL VLAWMO (651-204-6074) OR RCD (651-266-7277) WITH ANY QUESTIONS


SECTION DETAILS
 SUCKER LAKE CHANNEL
 4520 RICE ST.
 VADNAIS HEIGHTS, MN 55127

DEVELOPED & PROVIDED BY:
 VADNAIS LAKE AREA WATER MANAGEMENT ORGANIZATION (VLAWMO)
 RAMSEY CONSERVATION DISTRICT (RCD)

DRAWN: SR [12/12/2014]	PAGE: 6 OF X
REVISION:	DATE: 12-DEC-14
REVISION:	SCALE: 1" = 4'
REVISION:	ORIGINAL: 1" x 17"

SECTION 3

SCALE: 1"=4'

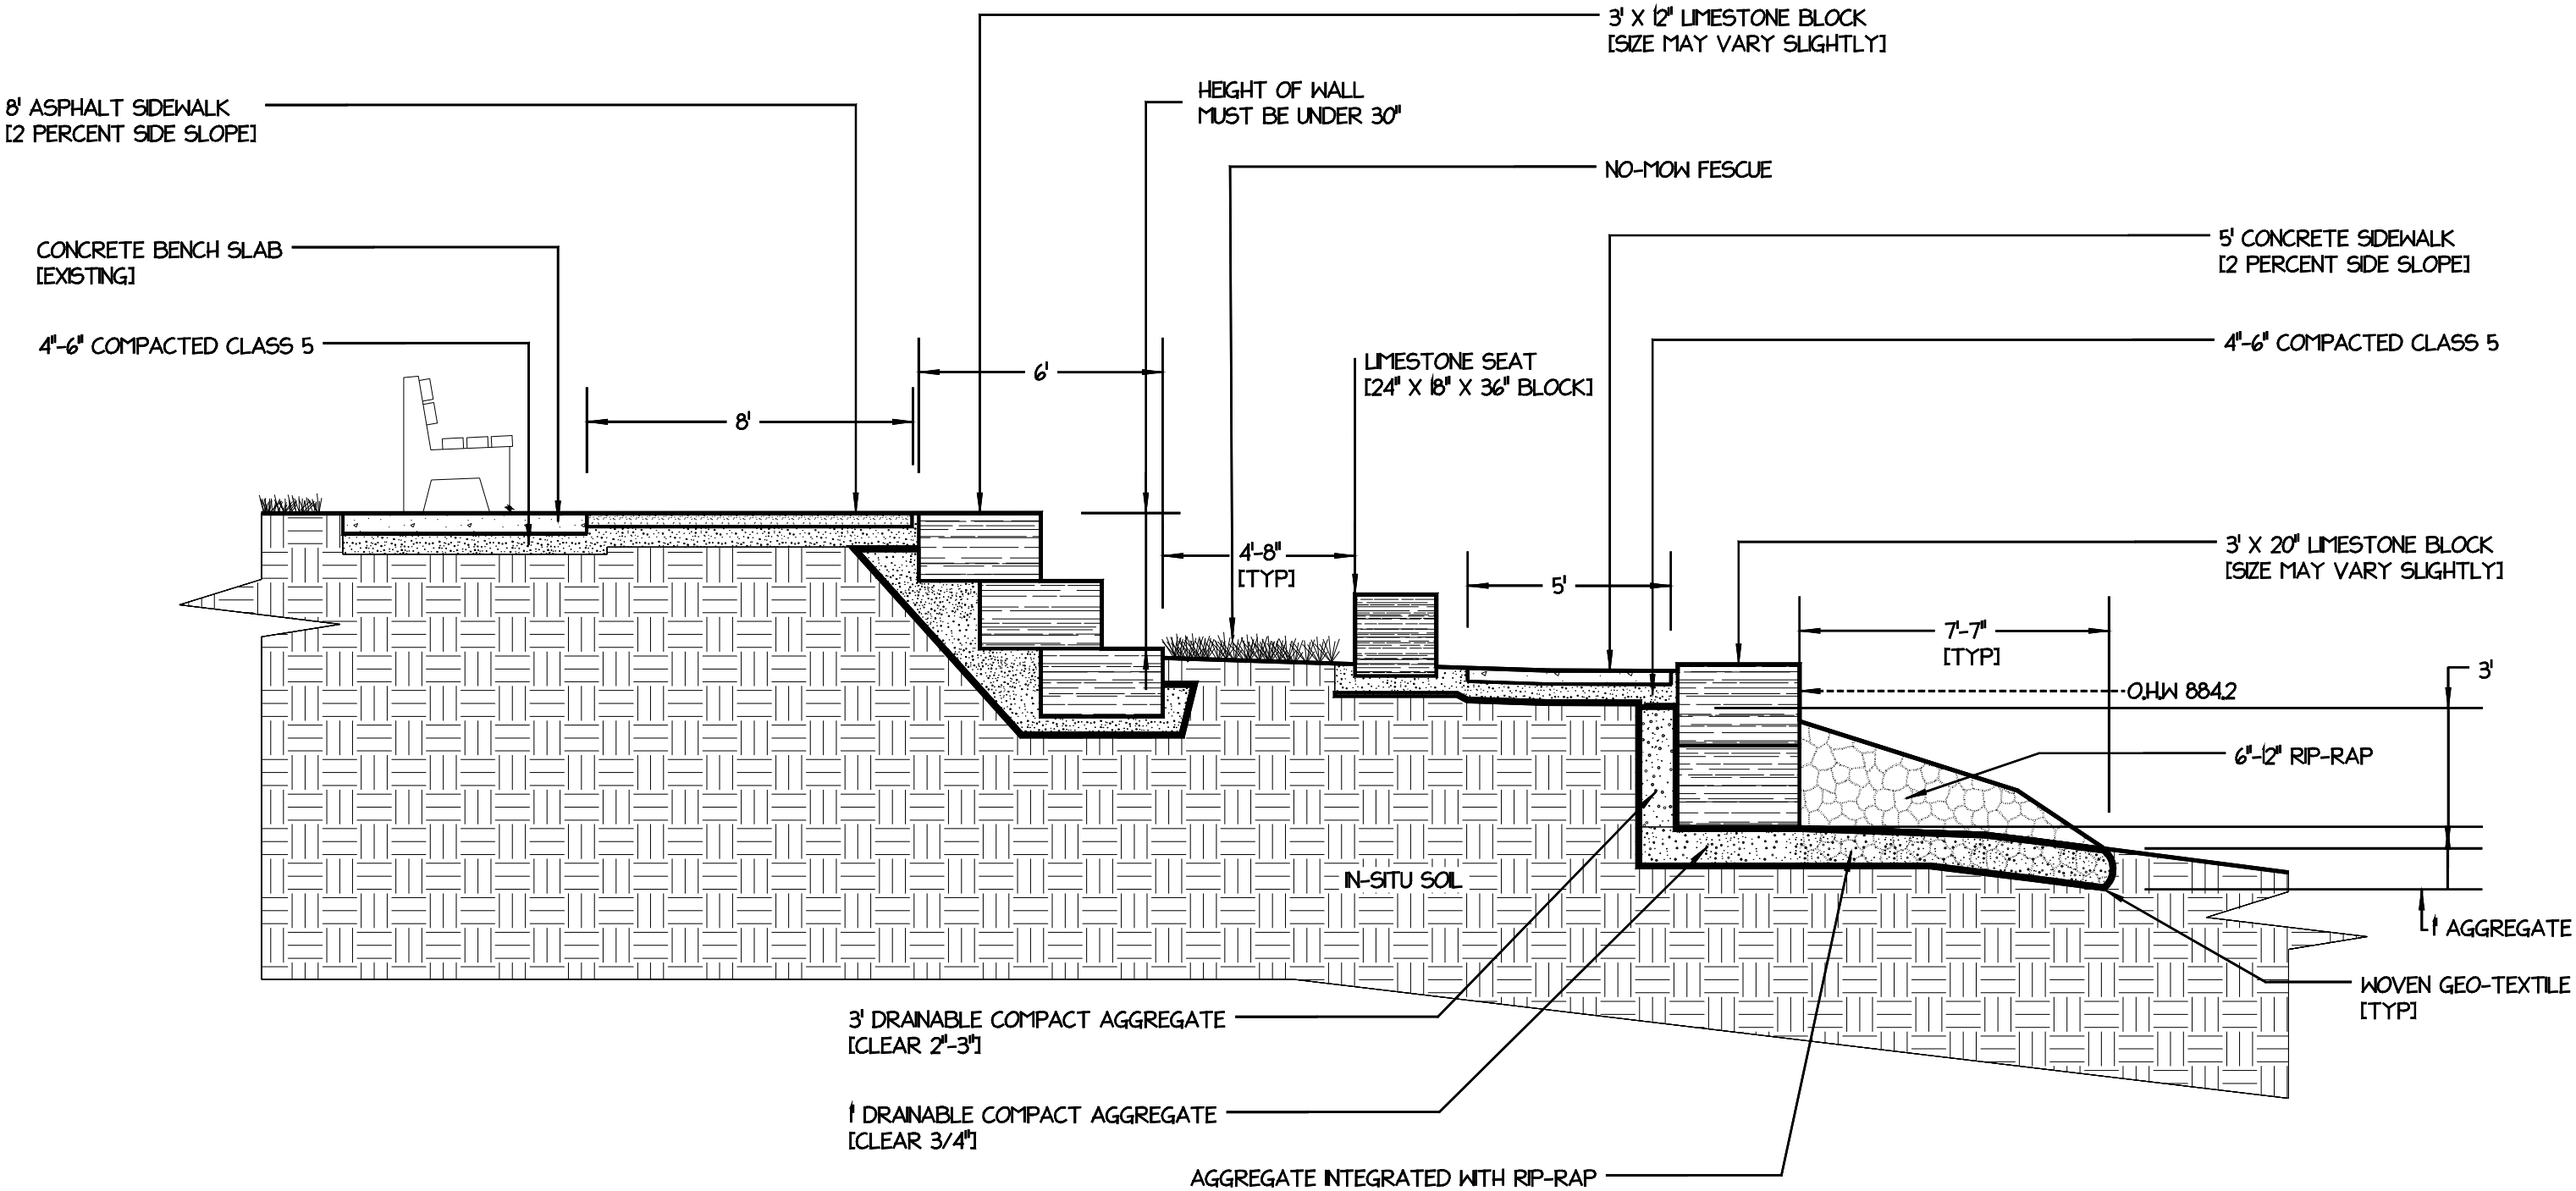


NOTES:
-CALL GOPHER ONE 48 PRIOR TO DIGGING AT 651-454-0002 TO
HAVE UTILITIES MARKED
-CALL VLAWMO (651-204-6074) OR RCD (651-266-7277) WITH ANY QUESTIONS


SECTION DETAILS SUCKER LAKE CHANNEL 4520 RICE ST. VADNAIS HEIGHTS, MN 55127	DEVELOPED & PROVIDED BY: VADNAIS LAKE AREA WATER MANAGEMENT ORGANIZATION (VLAWMO) RAMSEY CONSERVATION DISTRICT (RCD)	DRAWN: SR [12/12/2014]	PAGE: 7 OF 8
		REVISION:	DATE: 12-DEC-14
		REVISION:	SCALE: 1" = 4'
		REVISION:	ORIGINAL: 1" x 17"

PAD OPTIONS

PERMEABLE PAVER LIMESTONE SECTION
SCALE: 1"=5'

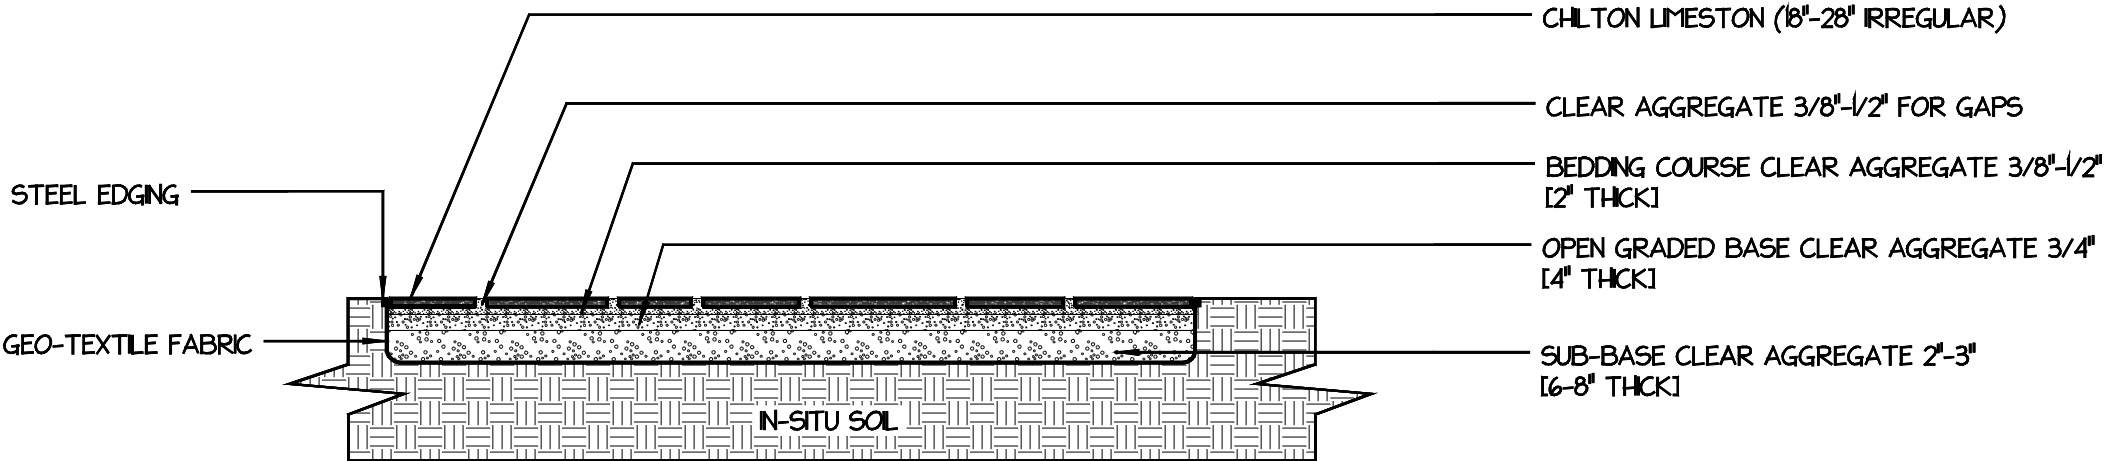

PERMEABLE PAVER LIMESTONE SECTION WITH SOD JOINTS
SCALE: 1"=5'

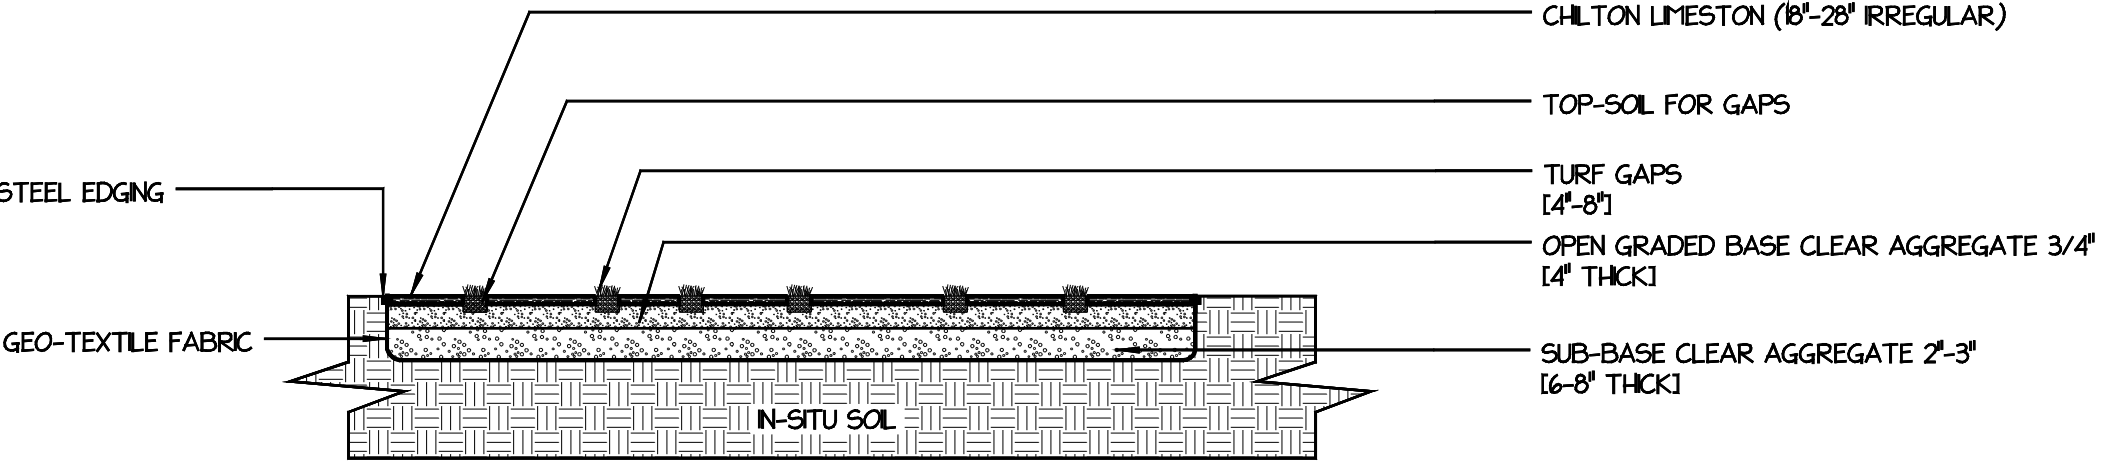

NOTES:
-CALL GOPHER ONE 48 PRIOR TO DIGGING AT 651-454-0002 TO
HAVE UTILITIES MARKED
-CALL VLAWMO (651-204-6074) OR RCD (651-266-7277) WITH ANY QUESTIONS

SECTION DETAILS SUCKER LAKE CHANNEL 4520 RICE ST. VADNAIS HEIGHTS, MN 55127	DEVELOPED & PROVIDED BY: VADNAIS LAKE AREA WATER MANAGEMENT ORGANIZATION (VLAWMO) RAMSEY CONSERVATION DISTRICT (RCD)		DRAWN: SR [11/6/2014]	PAGE: 8 OF 8
			REVISION:	DATE: 6-NOV-14
			REVISION:	SCALE: 1" = 4'
			REVISION:	ORIGINAL: 1" x 17"