


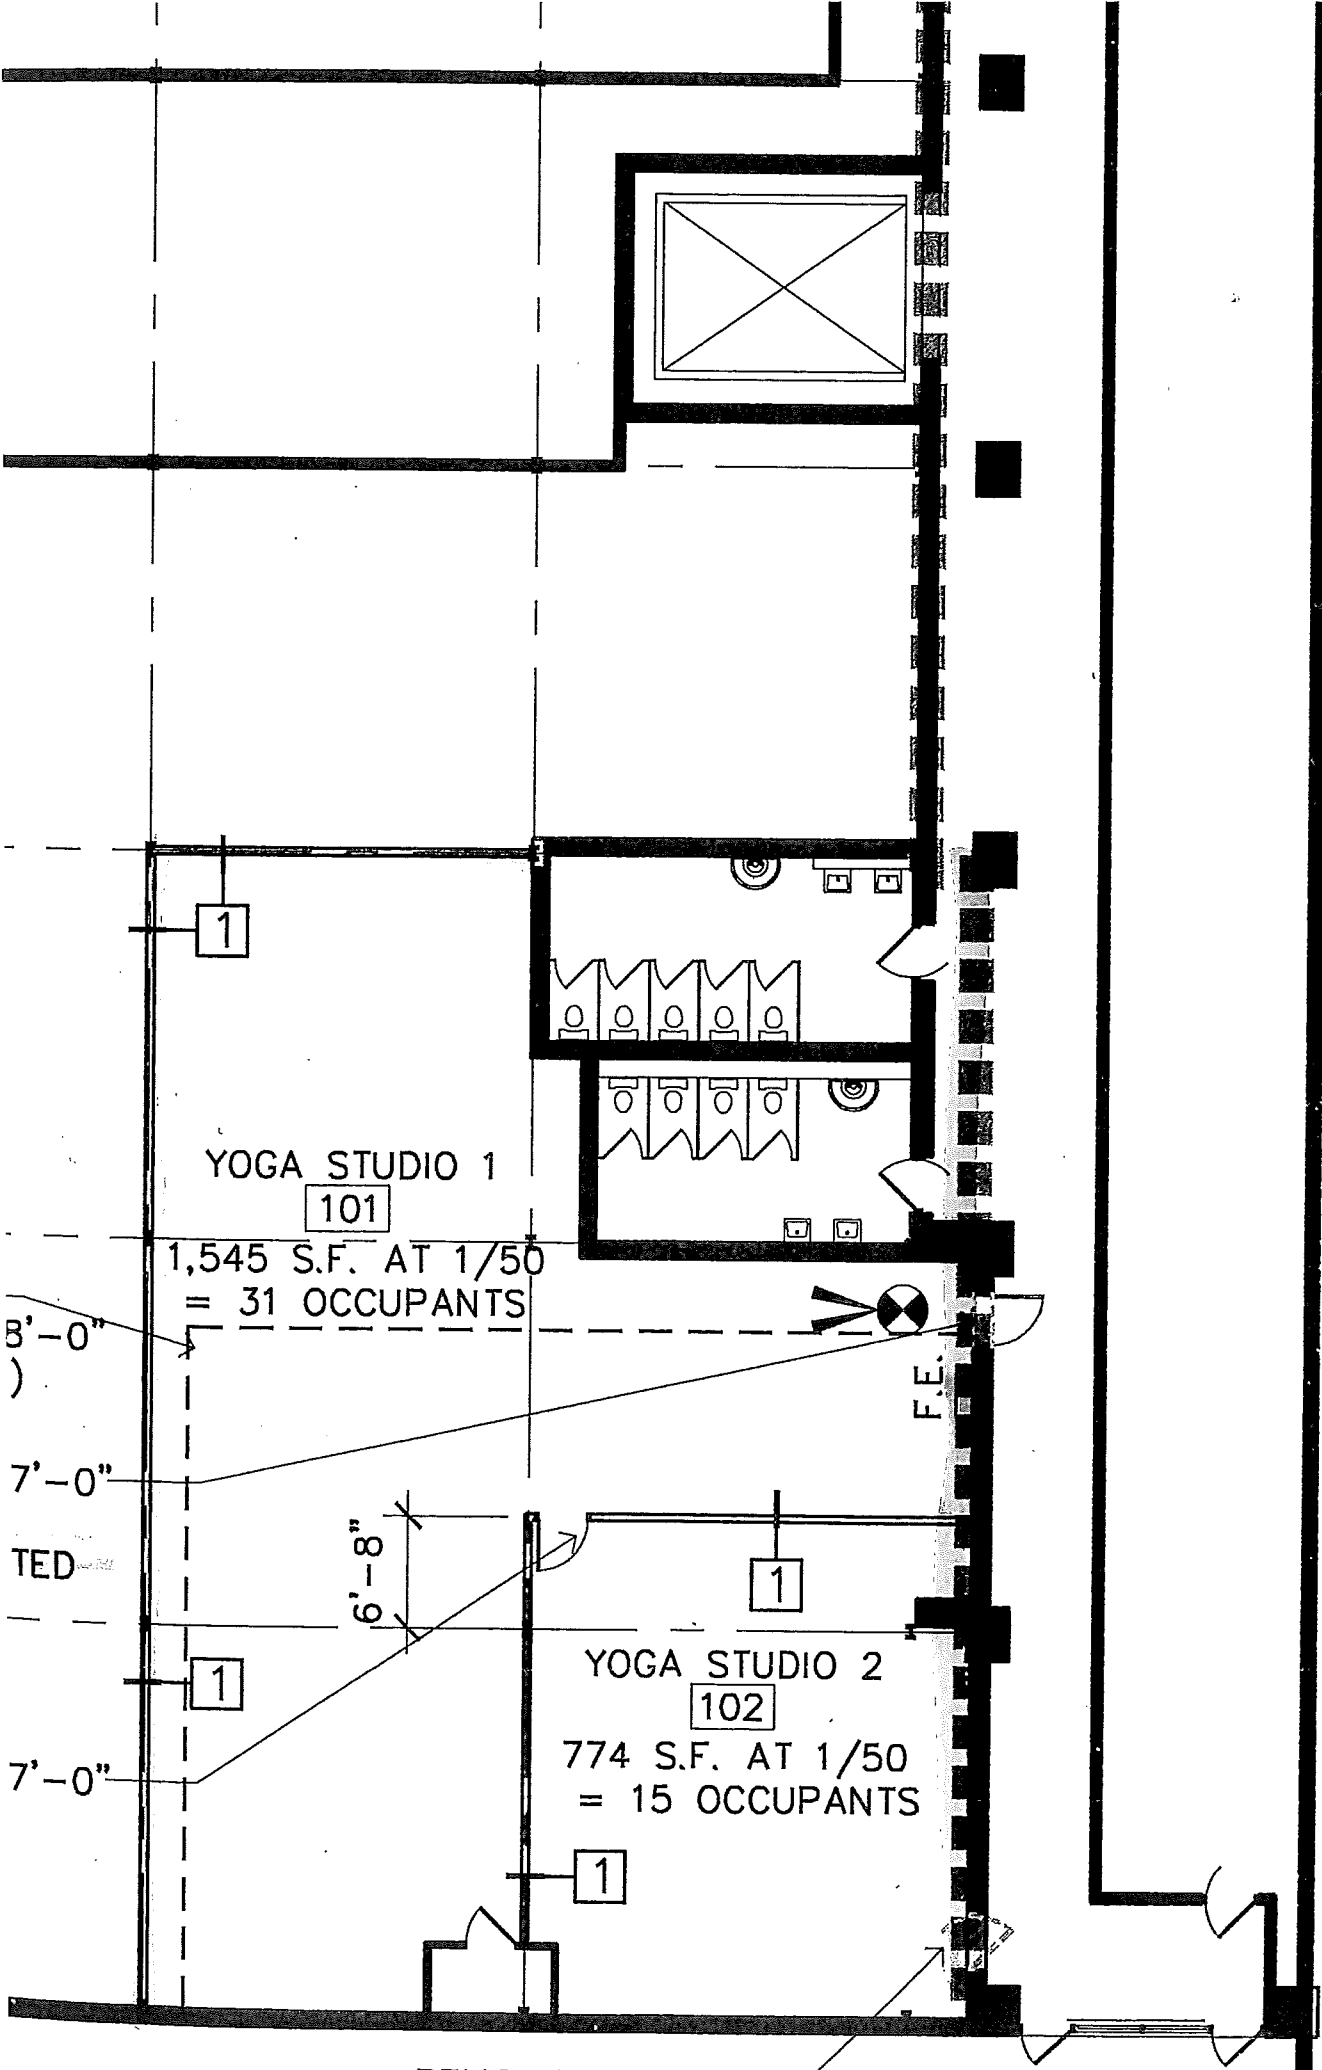

YOGA STUDIO 1

101


1,545 S.F. AT 1/50
= 31 OCCUPANTS

F.E.


YOGA STUDIO 2

102

774 S.F. AT 1/50
= 15 OCCUPANTS

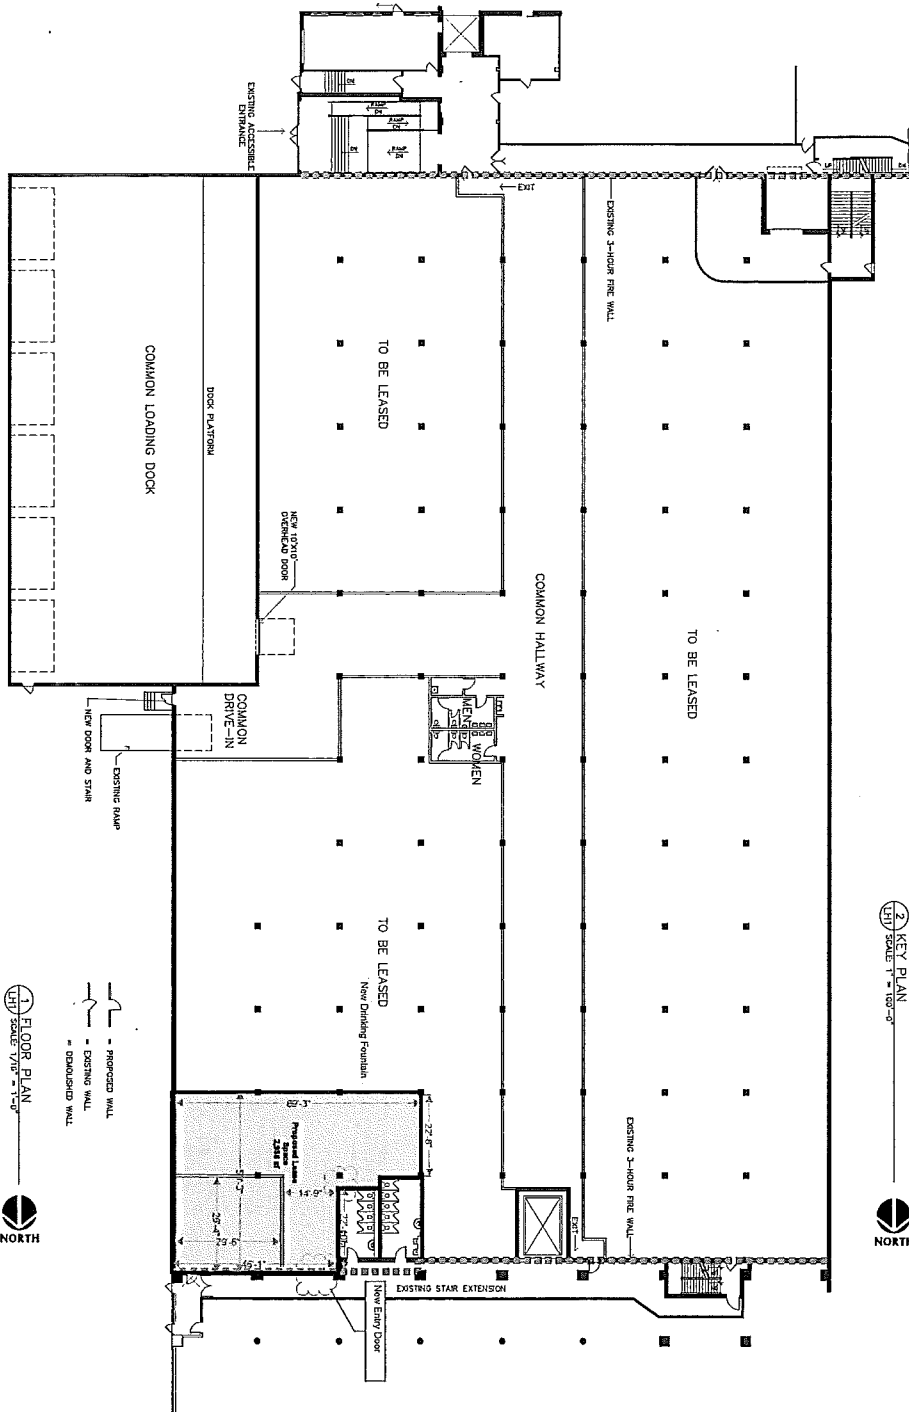

2 KEY PLAN
LHI SCALE 1" = 100'-0"

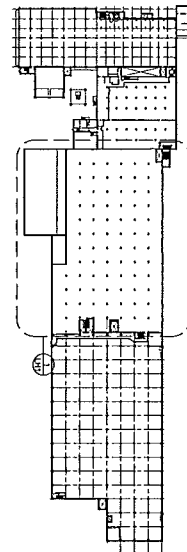

1 FLOOR PLAN
LHI SCALE 1/8" = 1'-0"



--- PROPOSED WALL
--- EXISTING WALL
--- DEMOLISHED WALL

LHI
Project No. 171006-3

**FIRST
FLOOR PLAN**
Sheet Number

3/7/16	PRELIMINARY
Revised By: L.L.	
Drawn By: J.L.	
Checked By: J.L.	
Project Designer: JAMES B.	
Contract 358 - Lamert's Inc.	

BUILDING 12 MULTI-TENANT

755 North Prior Avenue, St. Paul MN

**CONSTRUCTION
FOR BREWERY**

**LAMPERT'S
ARCHITECTS**
420 Summit Avenue
St. Paul, MN 55102
612.224.1111
lamperarchitects.com

ARCHITECT CERTIFICATION:
I, JAMES B. LAMPERT, ARCHITECT, LICENSE NO. 00000001, AM A LICENSED ARCHITECT IN THE STATE OF MINNESOTA. I HAVE PREPARED AND AM AN AWARE AND DIRECTLY RESPONSIBLE FOR THE PREPARATION OF THESE PLANS.

**LAMPERT'S
ARCHITECTS**
420 Summit Avenue
St. Paul, MN 55102
612.224.1111
lamperarchitects.com