




1 SITE AND DEMO PLAN
A1 1/8" = 1'-0"

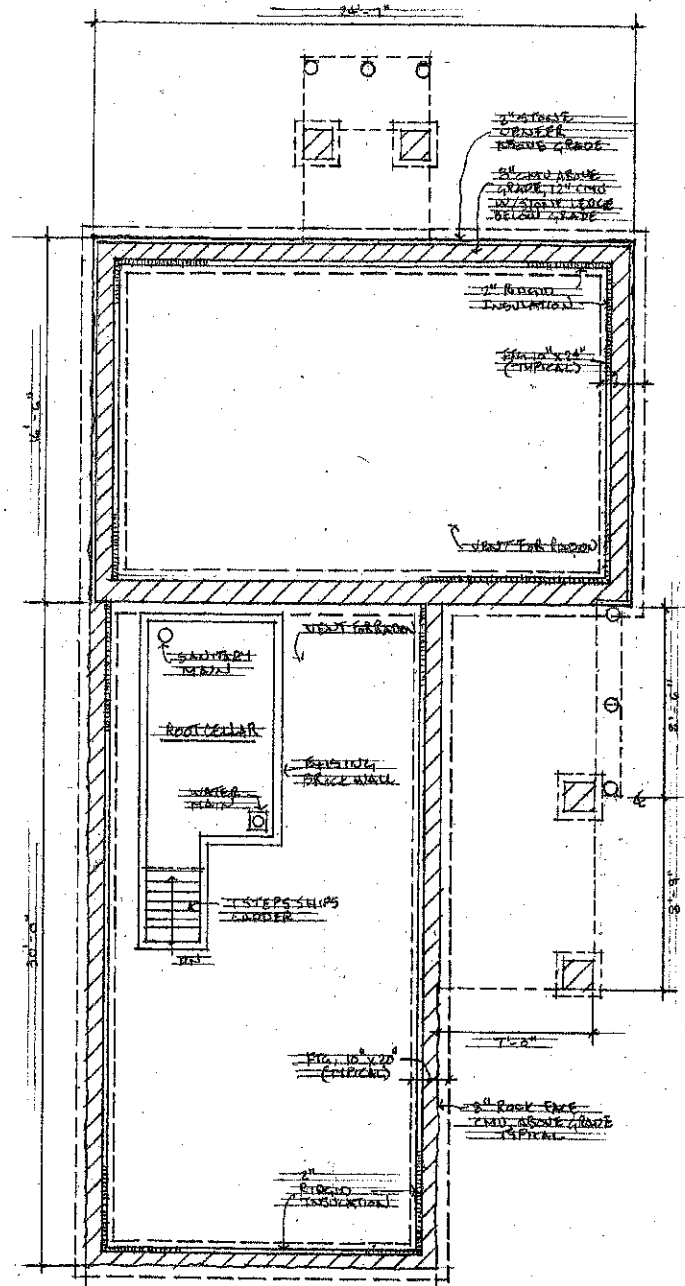

2 FOUNDATION AND FOUNDATION PLAN
A1 1/4" = 1'-0"

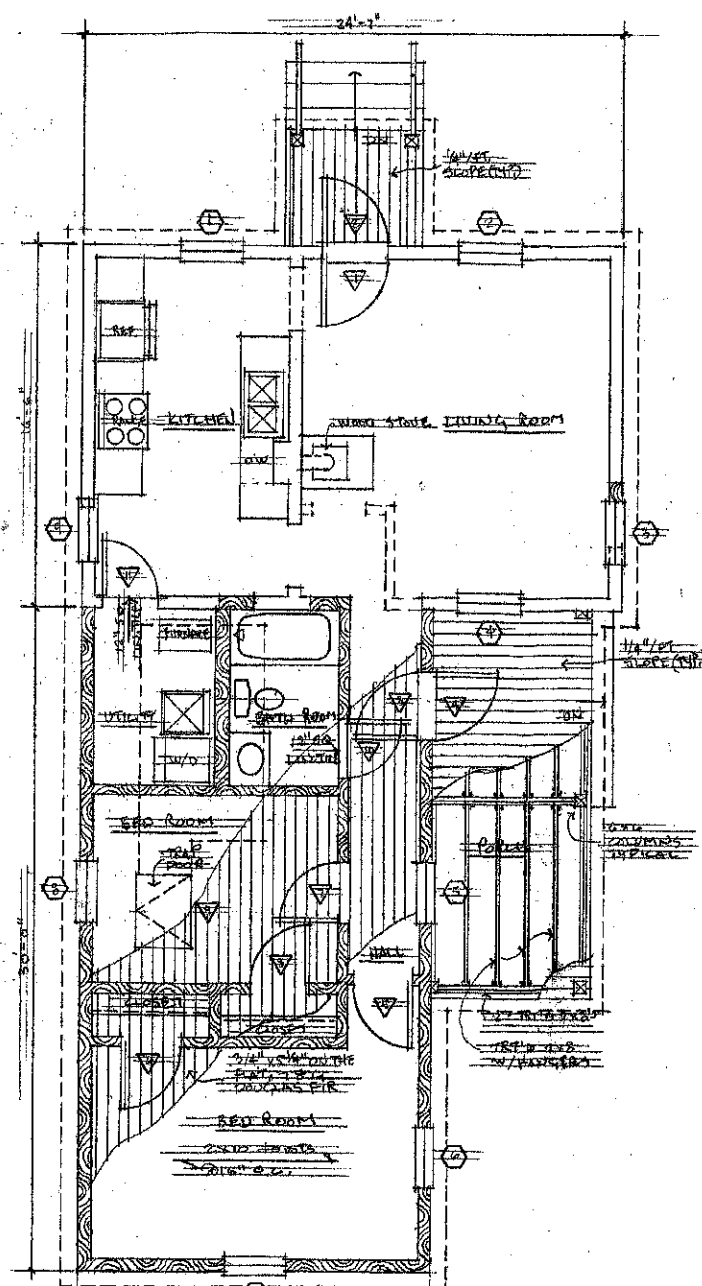

3 FIRST FLOOR PLAN
A1 1/4" = 1'-0"

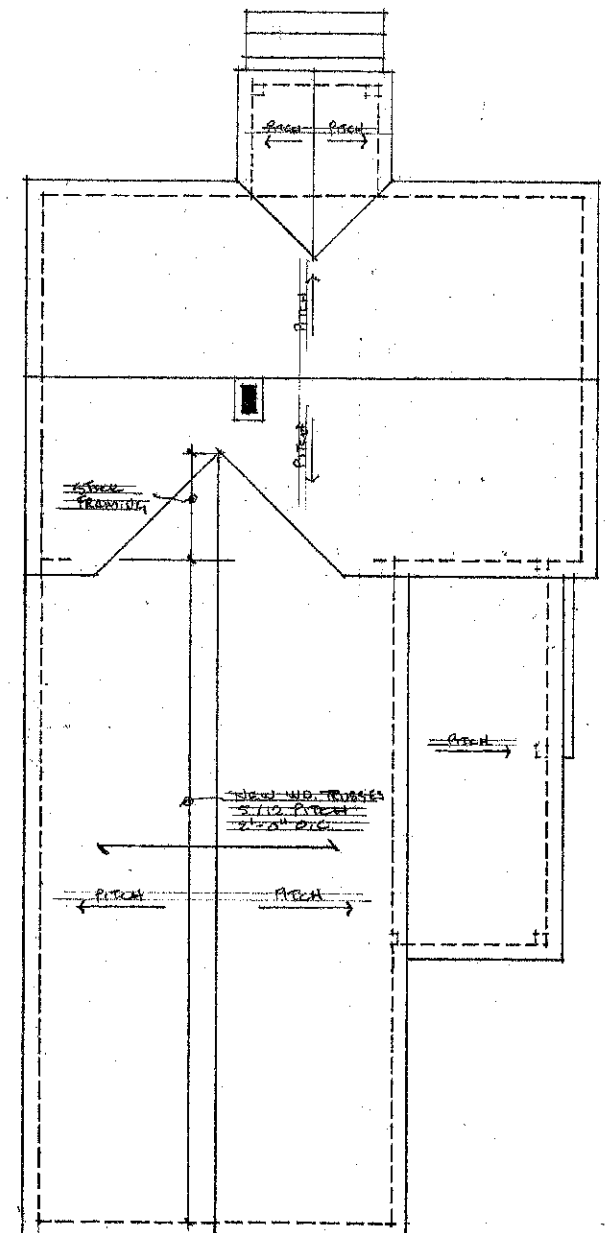

4 ROOF PLAN
A1 1/4" = 1'-0"

SITE PLAN, FLOOR PLAN, FOUNDATION PLAN, FIRST FLOOR PLAN, ROOF PLAN

DATE	REVISIONS

COMM NO. DRAWN • CHECKED DATE • REVISIONS

DRAWING NO. A1

412 GOODRICH AVENUE RESTORATION

YUST ARCHITECTURAL SERVICES

476 West 7th Street Saint Paul, MN 55102

(651) 225-9601

A1

