


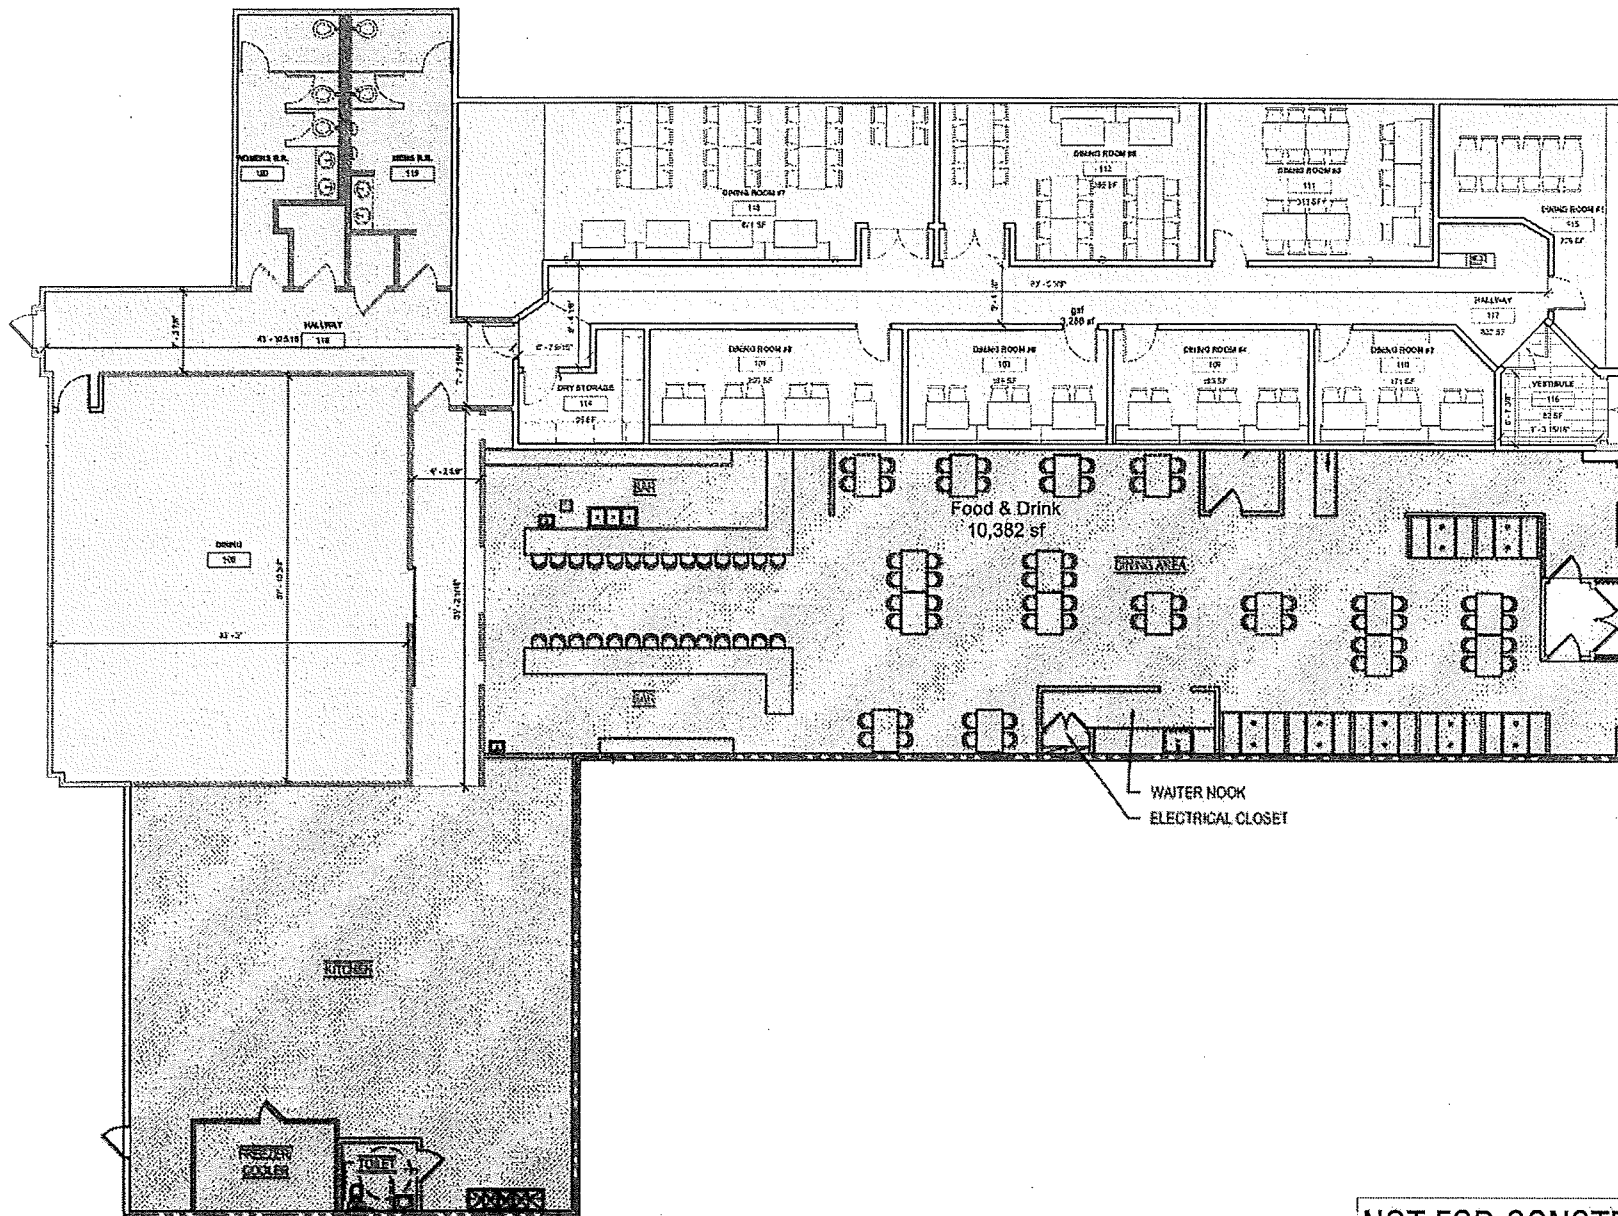

1 OVERALL FLOOR PLAN
3/16" = 1'-0"

NOT FOR CONSTRUCTION

CUPS AND
CHEERS
RESTAURANT
ST. PAUL, MN 55108

SHEET TITLE
OVERALL PLAN

PROJECT # 1697
DRAWN BY JAL
CHECKED BY
ISSUED DATE
PERMIT 002220



STUDIO M ARCHITECTS, INC.
330 NORTH 3RD STREET, SUITE 200
MINNEAPOLIS, MINNESOTA 55401
P: 612.334.1575
F: 612.334.1510
WWW.STUDIOMARCHITECTS.NET



ENGINEER CERTIFY THAT THIS
PLAN SPECIFICATION OR
REPORT WAS PREPARED BY ME
OR UNDER MY DIRECT
SUPERVISION AND THAT I AM A
DULY LICENSED ARCHITECT
UNDER THE LAW OF THE STATE OF

SIGN: ADAM C. MEYER
DATE:
FIRM:

CS1.0