


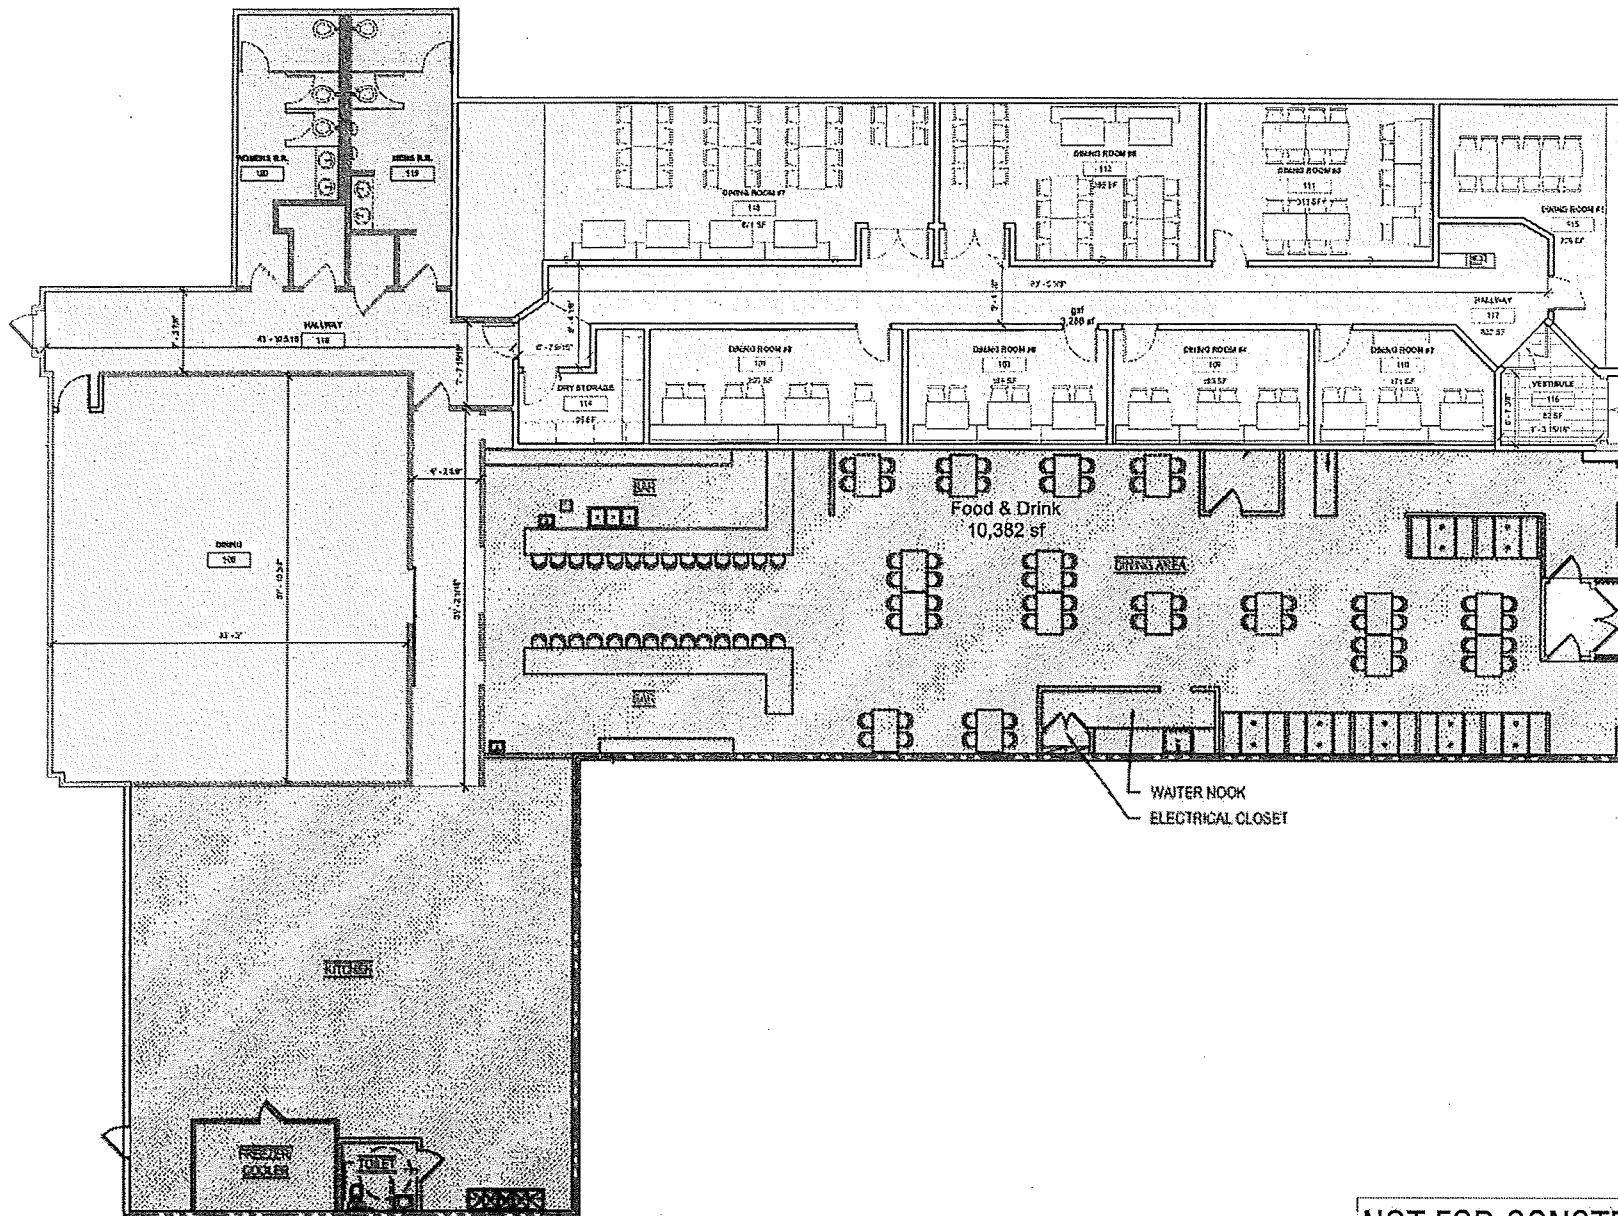

1. OVERALL FLOOR PLAN
3/16" = 1'-0"

NOT FOR CONSTRUCTION

CUPS AND
CHEERS
OF THE
ST. PAUL, MN 55108

SHEET TITLE
OVERALL PLAN

PROJECT # 1597
DRAWN BY JAL
CHECKED BY
ISSUED DATE
PERMIT 002220



STUDIO M ARCHITECTS, INC.
1300 NORTH 2ND STREET, SUITE 220
MINNEAPOLIS, MINNESOTA 55407
P: 612.334.1575
F: 612.334.1510
WWW.STUDIOMARCHITECTS.NET

ENGINEER CERTIFY THAT THIS
PLAN IS ACCORDANCE WITH THE
REQUIREMENTS OF THE
MINNESOTA BUILDING CODE
AND THAT I AM A
LICENSED PROFESSIONAL ENGINEER
UNDER THE LAWS OF THE STATE
OF MINNESOTA.
SIGNATURE: ADAM C. MEYER
DATE:
FIRM:

CS1.0