

PED PLANNING DIV.

TEL: 9-228-3314

Jul 25 '95

15:34 No.016 P.02

**SITE PLAN APPROVED**  
DIVISION OF PLANNING  
CITY OF ST. PAUL


Tom Beach  
266-9099

By Lawrence R. [Signature]  
File # 94-035 Date 10/23/95

Any alterations from this plan must be approved by the Planning Commission.

Site Plan Submitted by Staff 4/7/94

K. Dadlez

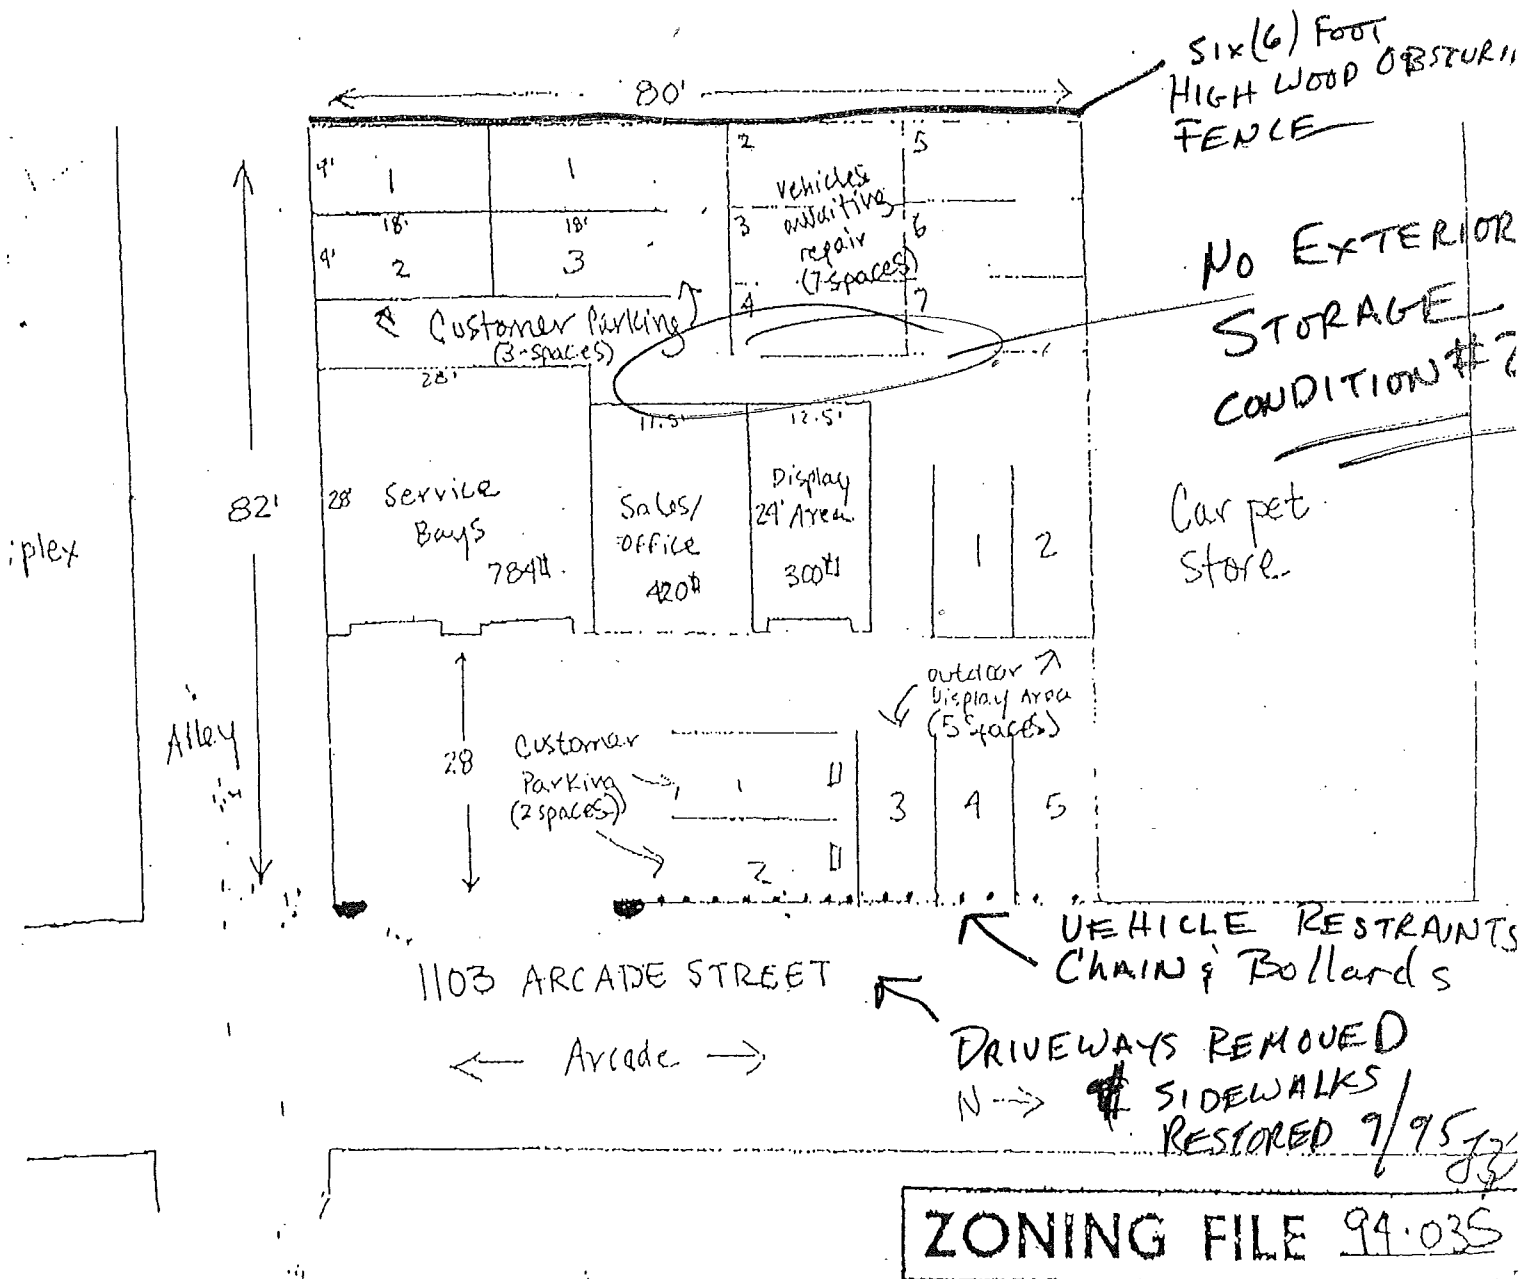

SCALE: 1" = 20'