

1 FLOOR PLAN
A-1 10'-0"

ZONING
AGRA CULTURE
 HIGHLAND PARK, MN




118 E. 26th Street Suite 300 Minneapolis, MN 55404
 P:612-879-8225 F:612-879-8152

www.tanek.com

scale: as noted
 ISSUED:06/07/17

A-1

EXIT

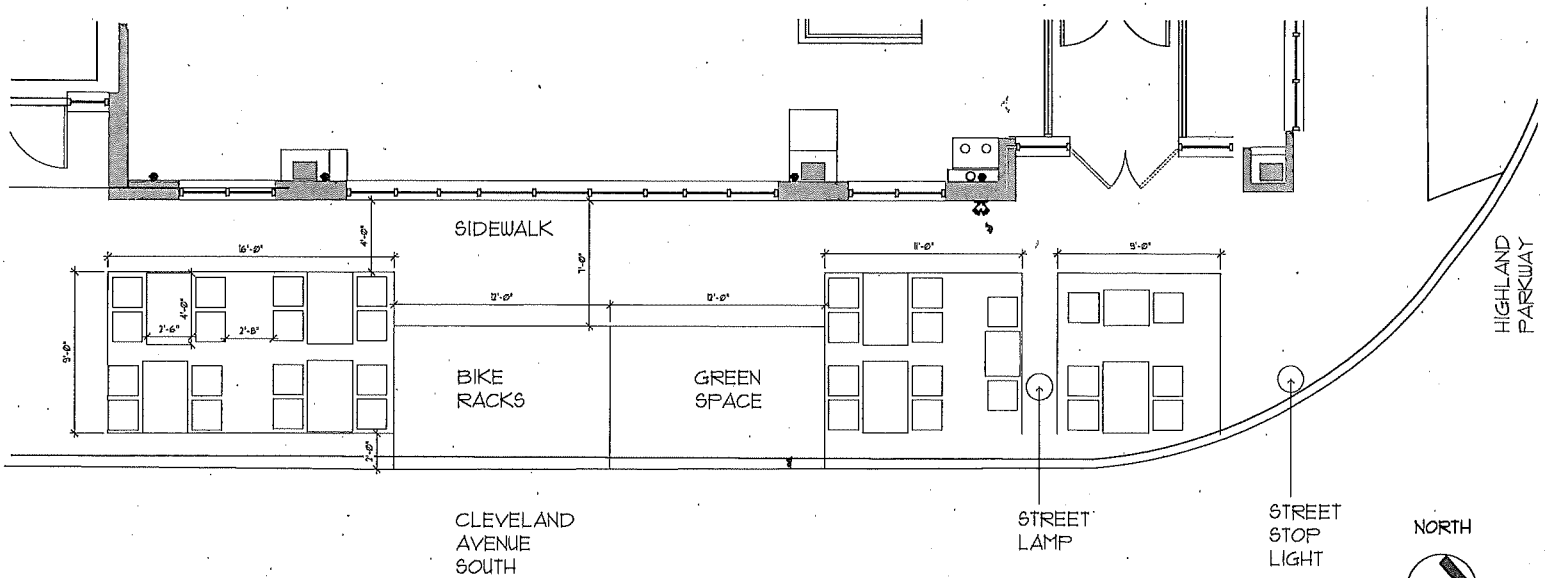

1 PATIO PLAN
61 10'-0"

PATIO
AGRA CULTURE
HIGHLAND PARK, MN



118 E. 26th Street Suite 300 Minneapolis, MN 55404
P:612-879-8225 F:612-879-8152

www.tanek.com

scale: as noted
ISSUED:04.05.18



S-1