

PED PLANNING DIV.

TEL: 9-228-3314

Jul 25 '95

15:34 No. 016 P. 02

SITE PLAN APPROVED
DIVISION OF PLANNING
CITY OF ST. PAUL


Tom Beach
266-9099

By Lawrence R. [Signature] Date 10/23/95
File # 94-035

Any alterations from this plan must be approved by the Planning Commission.

Site Plan Submitted by Staff 4/7/94

K. Dadlez

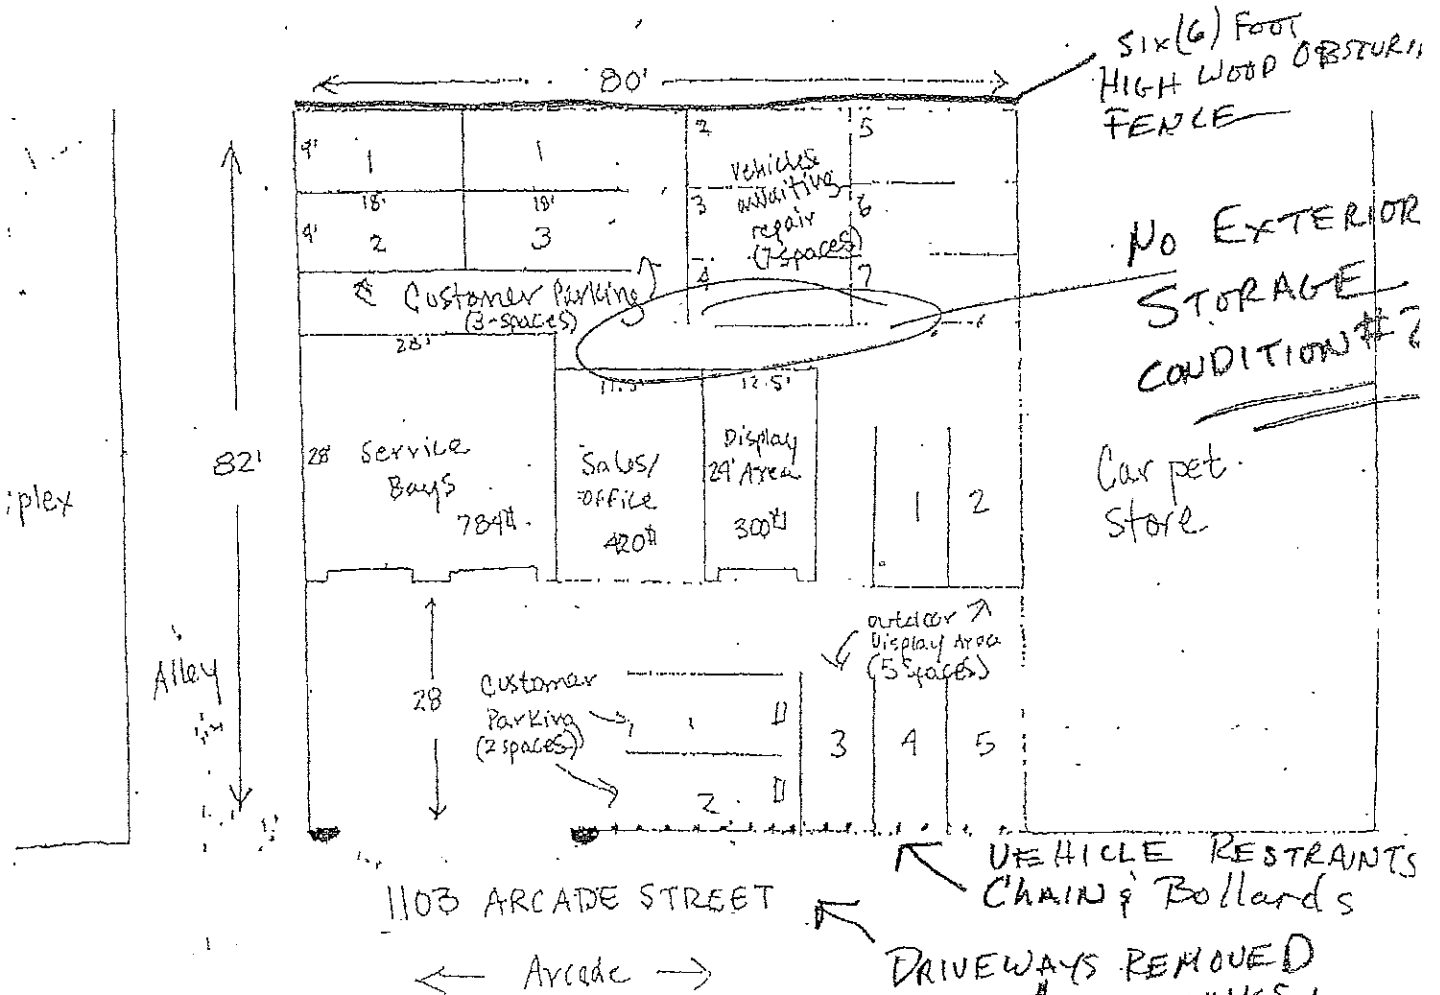

COMPANY NAME:

Kito Auto Sales / Auto Repair LLC

Doing Business As (DBA):

I certify this is a true and accurate representation of the parking plan used by my business and agree to maintain/abide-by/park-vehicles in accordance with this parking plan. NOTE: clearly identify and denote on the plan any changes. You must contact DSI Planning at 651-266-9008 to obtain plan approval.

Lawrence Becerra 10/26/2023

Signature

Date

ZONING FILE 94-035

SCALE: 1" = 20'