



1 FLOOR PLAN
SCALE: 1/4" = 1'-0" 1,937 S.F.

NOTE TO CONTRACTOR:
VERIFY ALL EXISTING CONDITIONS PRIOR
TO CONSTRUCTION.

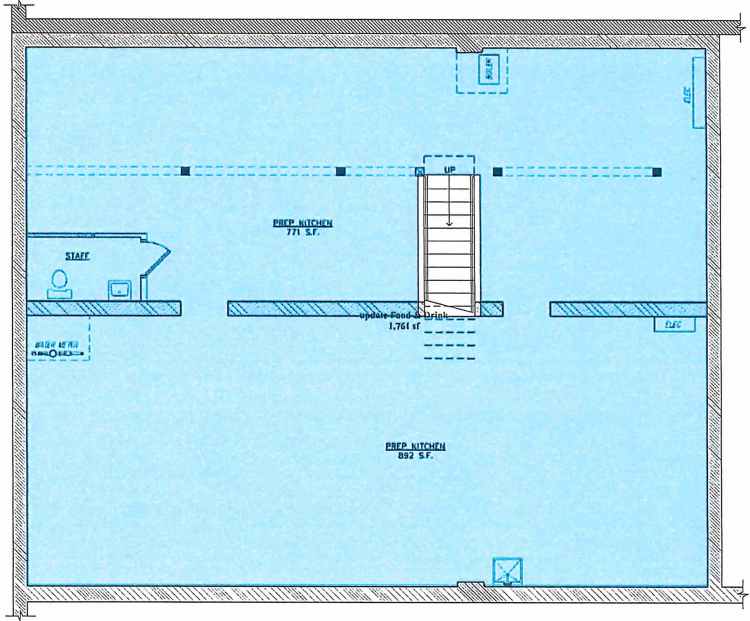

2 BASEMENT FLOOR PLAN
SCALE: 1/4" = 1'-0" 1,937 S.F.


LAMPERT ARCHITECTS
 420 Summit Avenue
 St. Paul, MN 55102
 Phone: 763.755.1211 Fax: 763.757.2849
 lpernet@lpernet.com

ARCHITECT CERTIFICATION:
 I HEREBY CERTIFY THAT THIS PLAN,
 SPECIFICATION OR REPORT WAS
 PREPARED BY ME OR UNDER MY DIRECT
 SUPERVISION AND THAT I AM A SOLELY
 LICENSED ARCHITECT UNDER THE
 LAWS OF THE STATE OF MINNESOTA.

PRELIMINARY FOR CONSTRUCTION

QUE VIET ON GRAND
 1330 & 1332 Grand Avenue - St Paul, Minnesota

Copyright 2021
Lampert Architect Architects Inc.
Project Designer: L. SCHMIDT
Drawn By: LLS
Checked By: LL

Revisions

4/20/21	SAC EXHIBIT

FLOOR PLANS
Sheet Number