


1 PROPOSED SITE PLAN
 SCALE: 3/32" = 1'-0"
 3/16" = 1'-0"

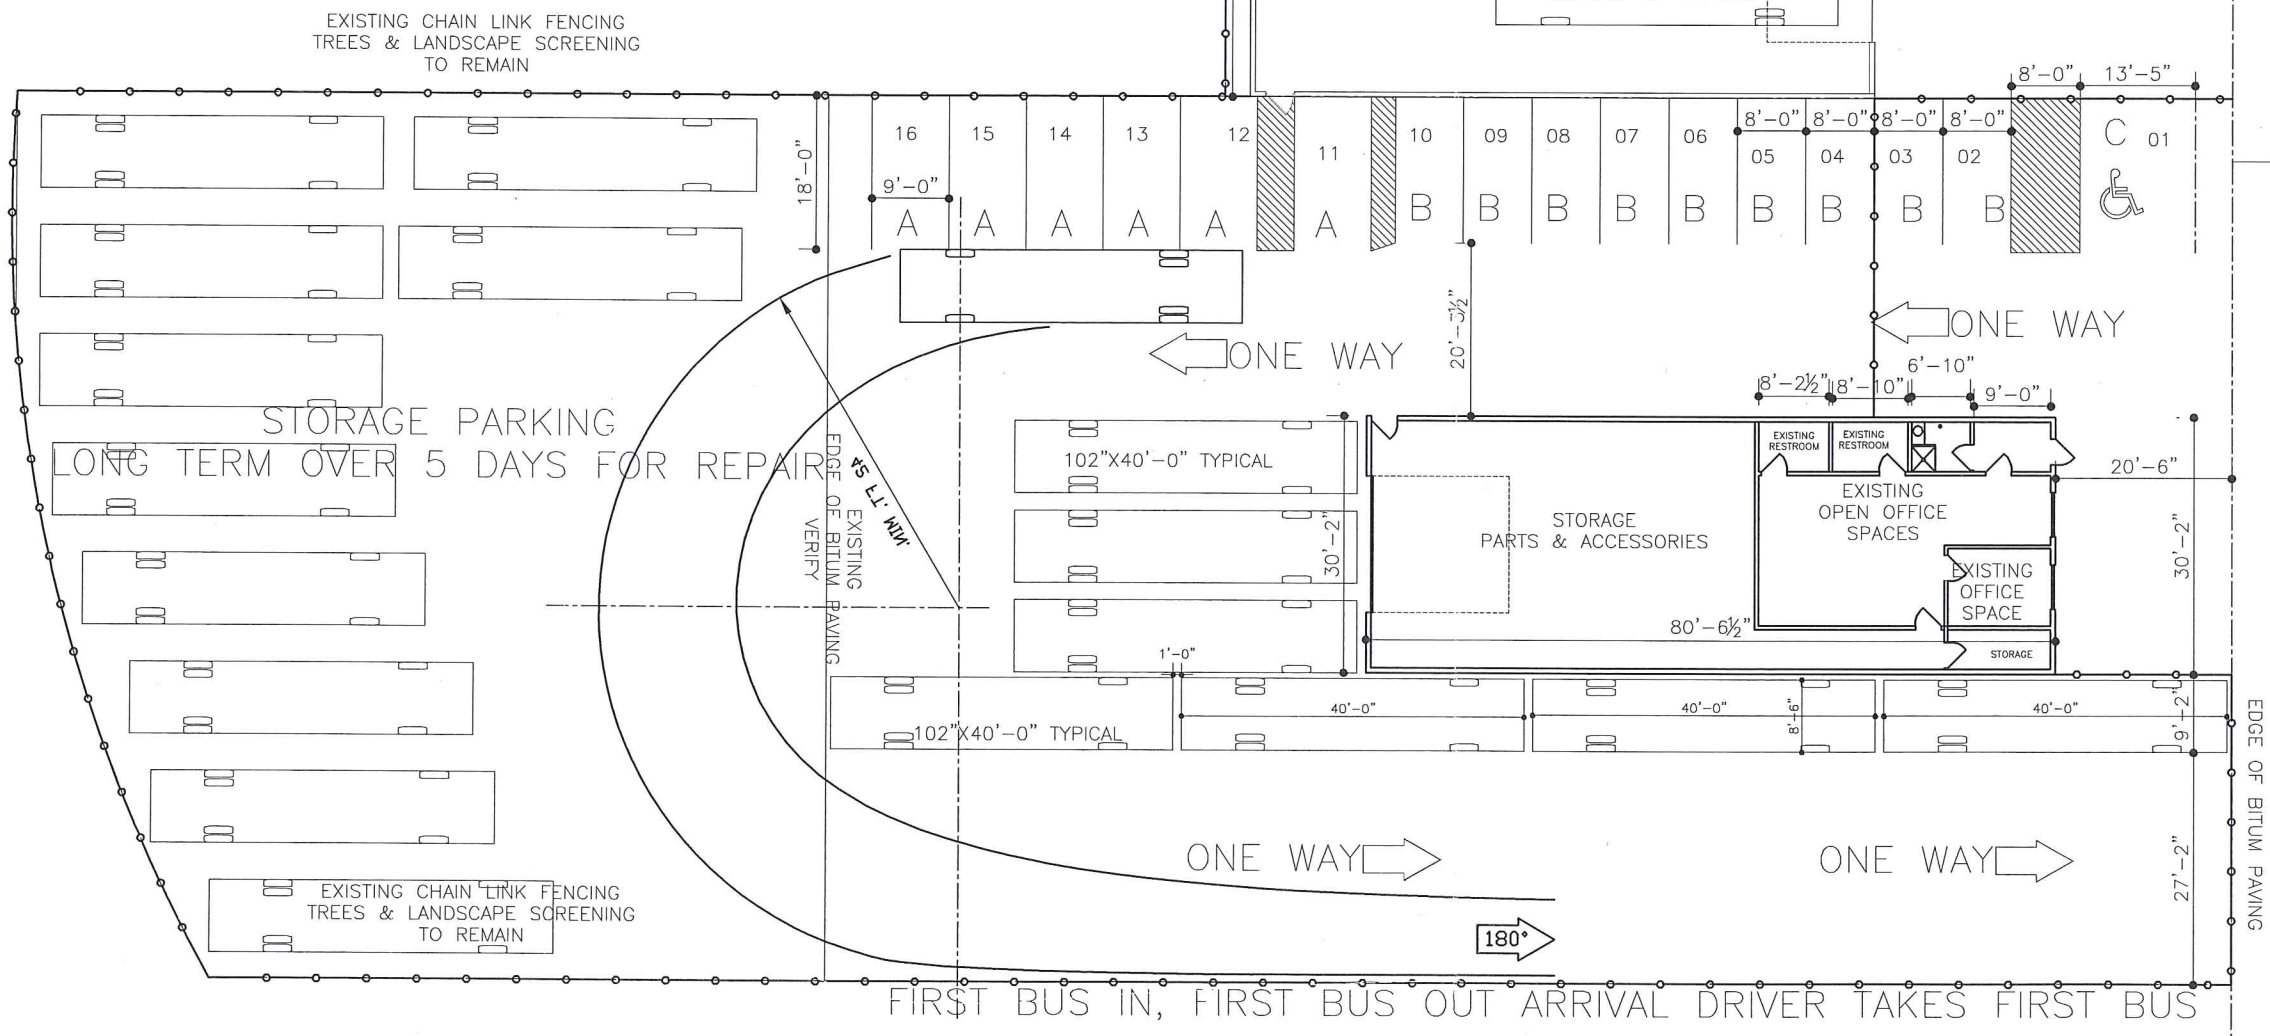

EMPLOYEE ON ASPHALT PAVING		
PARKING 'A'	9'-0" X 18'-0"	09 SPACES
PARKING 'B'	8'-0" X 17'-0"	09 SPACES
PARKING 'C'	ADA	01 SPACES
		<hr/>
		TOTAL 19 SPACES
BUS PARKING ON ASPHALT PAVING		07 SPACES
BUS PARKING IN REPAIR		04
STORAGE SPACES		10
		<hr/>
		TOTAL 21 SPACES



PARKING PLAN APPROVED
CITY OF ST PAUL
 Department of Safety and Inspections
 by **DAVID EIDE**
 FILE# _____ Date **28 AUG 2019**
 Any alterations from this plan must be approved by the Zoning Administrator.

LETOURNEAU DESIGN ASSOCIATES, LLC
 PROJECT MANAGEMENT, DEVELOPMENT, DESIGN & DRAFTING
 8001 5th Street
 SLP, Minnesota 55432
 PHONE (612) 599-6044
 EMAIL: jason@letourneau-design.net

PROPOSED SITE PLAN FOR:
 274 - 290
 LARCH STREET
 ST PAUL, MINNESOTA 55117

Copyright 2012
 Letourneau Design Assoc, LLC.
 Designer: JASON
 Drawn By: JCL
 Checked By: JCL
 Revisions

04-03-19	SUBMITTAL
07-03-19	revision
08-19-19	REVISIONS
08-26-19	REVISION
08-27-19	REVISION
08-28-19	REVISION

Sheet Number

A1