


CONCEPT SITE PLAN SUNSET OUTLOOK

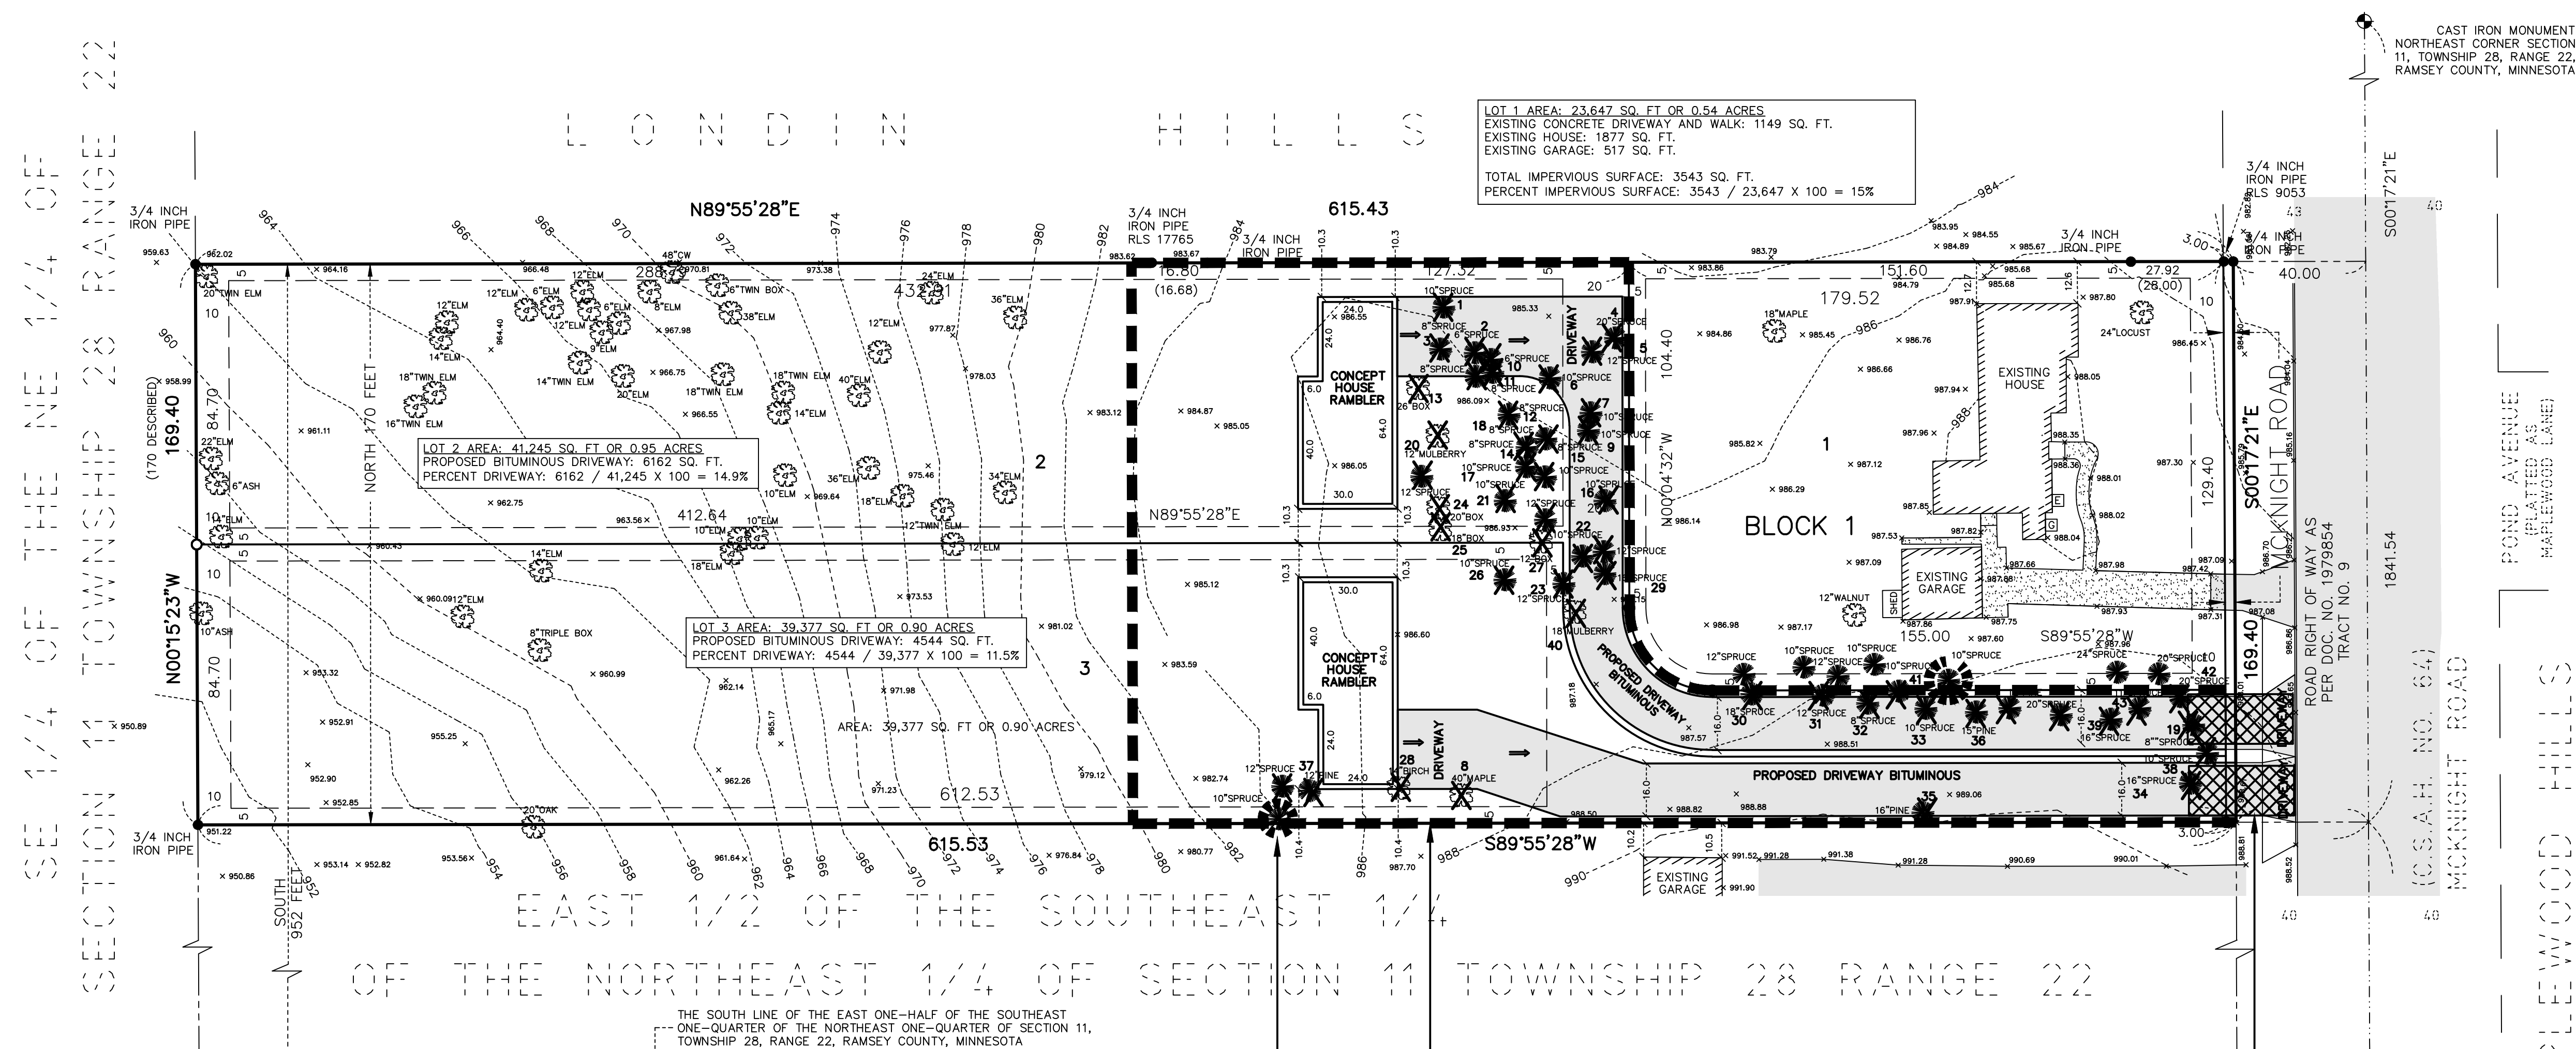


SIGNIFICANT TREE INVENTORY

ID	DIAMETER (INCHES)	SPECIES
1	10"	SPRUCE
2	6"	SPRUCE
3	8"	SPRUCE
4	20"	SPRUCE
5	12"	SPRUCE
6	10"	SPRUCE
7	10"	SPRUCE
8	40"	MAPLE
9	10"	SPRUCE
10	6"	SPRUCE
11	8"	SPRUCE
12	8"	SPRUCE
13	26"	BOX
14	8"	SPRUCE
15	8"	SPRUCE
16	10"	SPRUCE
17	10"	SPRUCE
18	8"	SPRUCE
19	8"	SPRUCE
20	12"	MULBERRY
21	10"	SPRUCE
22	10"	SPRUCE
23	12"	SPRUCE
24	20"	BOX
25	18"	BOX
26	10"	SPRUCE
27	12"	BOX
28	14"	BIRCH
29	16"	SPRUCE
30	18"	SPRUCE
31	12"	SPRUCE
32	8"	SPRUCE
33	10"	SPRUCE
34	16"	SPRUCE
35	16"	PINE
36	15"	PINE
37	12"	PINE
38	10"	SPRUCE
39	16"	SPRUCE
40	18"	MULBERRY
41	10"	SPRUCE
42	20"	SPRUCE
43	11"	SPRUCE


Legal Description: (Warranty Deed)
The North 170 feet of the South 952 feet of the East one-half of the Southeast one-quarter of the Northeast one-quarter, Section 11, Township 28, Range 22, Ramsey County, Minnesota, EXCEPT the East 40 feet thereof Per Doc. No. 1652333.

TOTAL LOT AREA: 104,255 SQ. FT OR 2.39 ACRES


- NOTES
- Denotes Spot Elevation
 - Denotes Proposed Spot Elevation
 - Denotes Contour
 - Denotes Proposed Contour
 - Denotes Proposed Drainage
 - ⊕ Denotes Power Pole
 - ⊕ Denotes Gas Meter
 - ⊕ Denotes Electric Meter
 - SS— Denotes Underground Sanitary Sewer
 - W— Denotes Water Valve
 - W— Denotes Underground Water Service
 - G— Denotes Underground Gas Line
 - OHV— Denotes Overhead Utility Wires
 - Denotes Block or Stone Retaining Wall
 - Denotes Concrete Surface
 - Denotes Bituminous Surface
 - ⊕ Denotes Deciduous Tree
 - ⊕ Denotes Coniferous Tree
 - ⊕ Denotes Trees to be removed
 - Denotes SETBACKS
 - Denotes SILT FENCE AND/OR BIOROLLS
 - Denotes ORANGE SAFETY FENCE

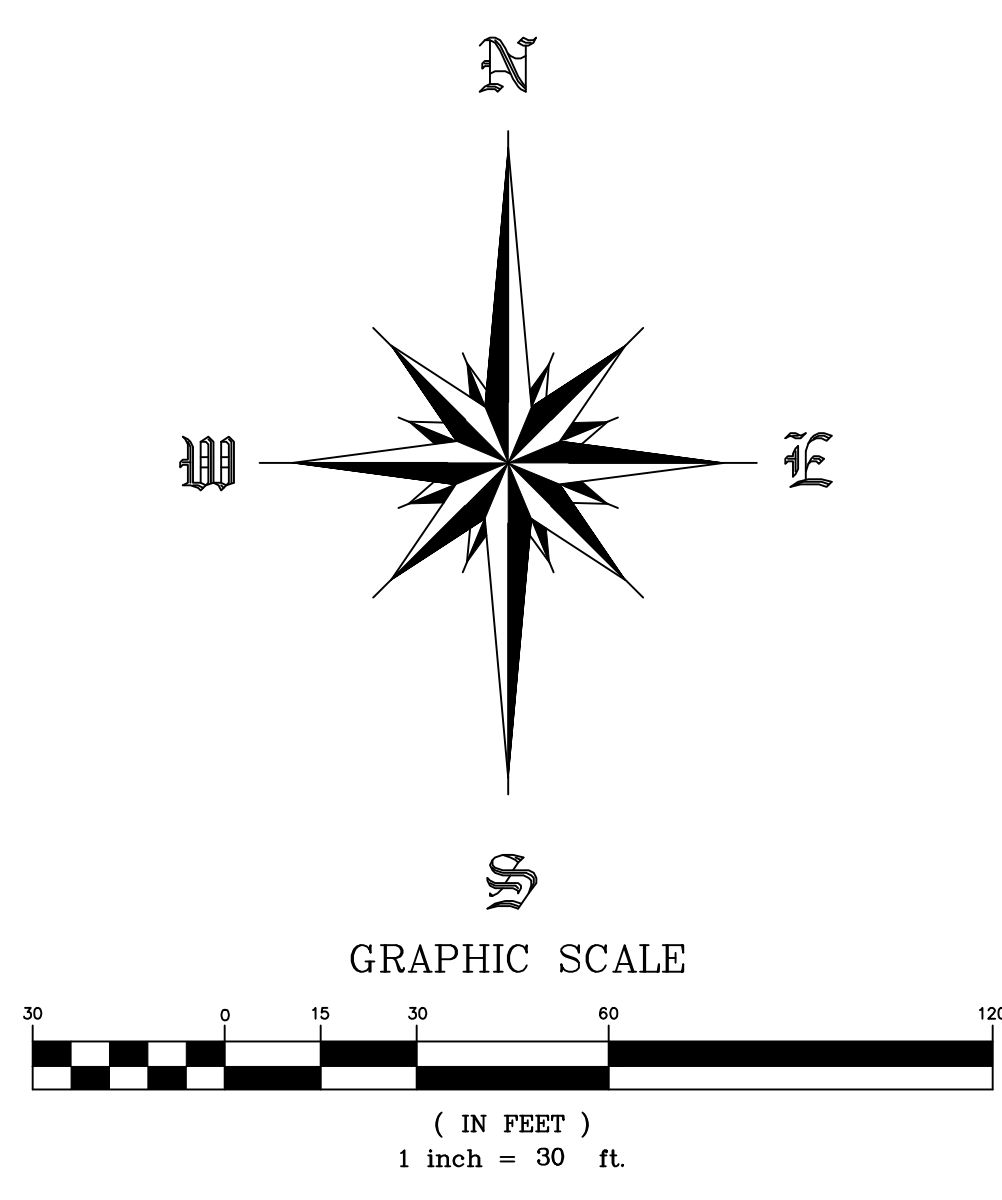

BASIS OF BEARINGS: RAMSEY COUNTY PLANE NAD83 (2001) COORDINATE SYSTEM

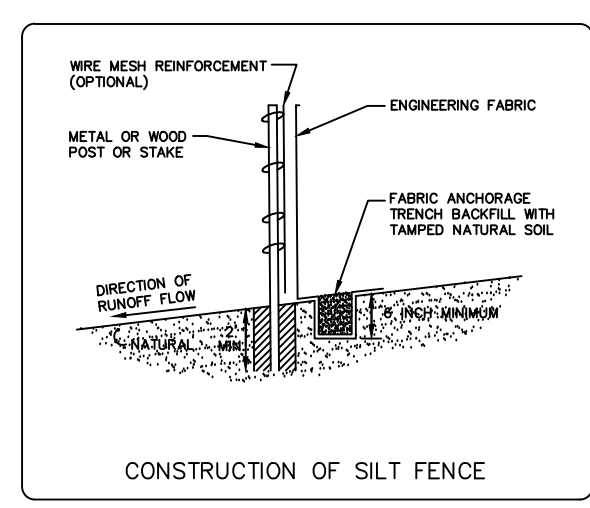

INSTALL SILT FENCE OR BIOROLLS, TYPICAL.

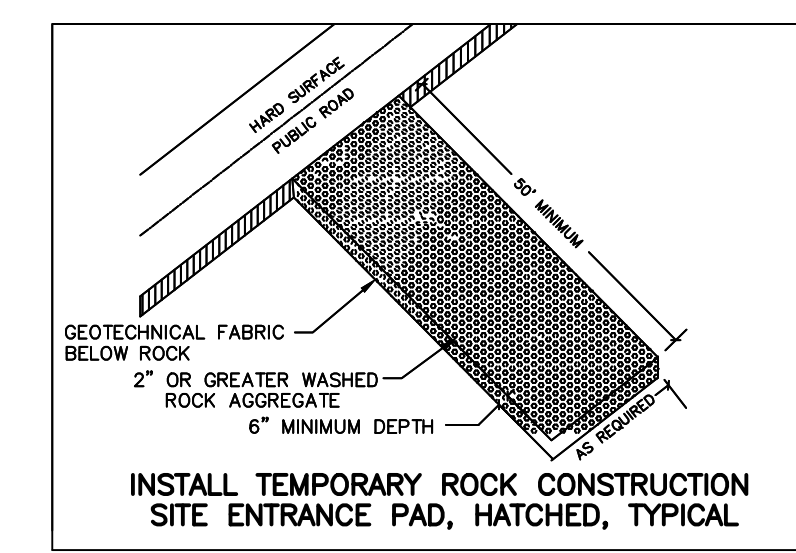

CALL 48 HOURS BEFORE DIGGING:
GOPHER STATE ONE CALL
TWIN CITY AREA (651) 454-0002
MINNESOTA TOLL FREE 1-800-252-1166

SITE ADDRESS:
391 McKNIGHT ROAD SOUTH, ST. PAUL, MN

Client:	Mr. Nou Vang 391 McKnight Road South St. Paul, MN 55119	Design by:	RP	Original date:	9-24-24	I hereby certify that this survey, plan, or report was prepared by me or under my direct supervision and that I am a duly Licensed Land Surveyor under the laws of the State of Minnesota. <i>Ryan M. Peterson</i> Ryan M. Peterson Date: 9-24-24 Minnesota Reg. No. 60424
Drawn by:	JK	Revisions:		Page title:	SITE PLAN	
S.A.P. number:	2024.049	Survey book No.:		SHEET 3 OF 3		

LAKE AND LAND SURVEYING, INC.
SURVEYING/CIVIL ENGINEERING
1200 CENTRE POINTS CURVE, SUITE 375
ST. PAUL, MN 55109
PHONE (651) 776-6211
E-MAIL: LAKEANDLAND@OUTLOOK.COM