
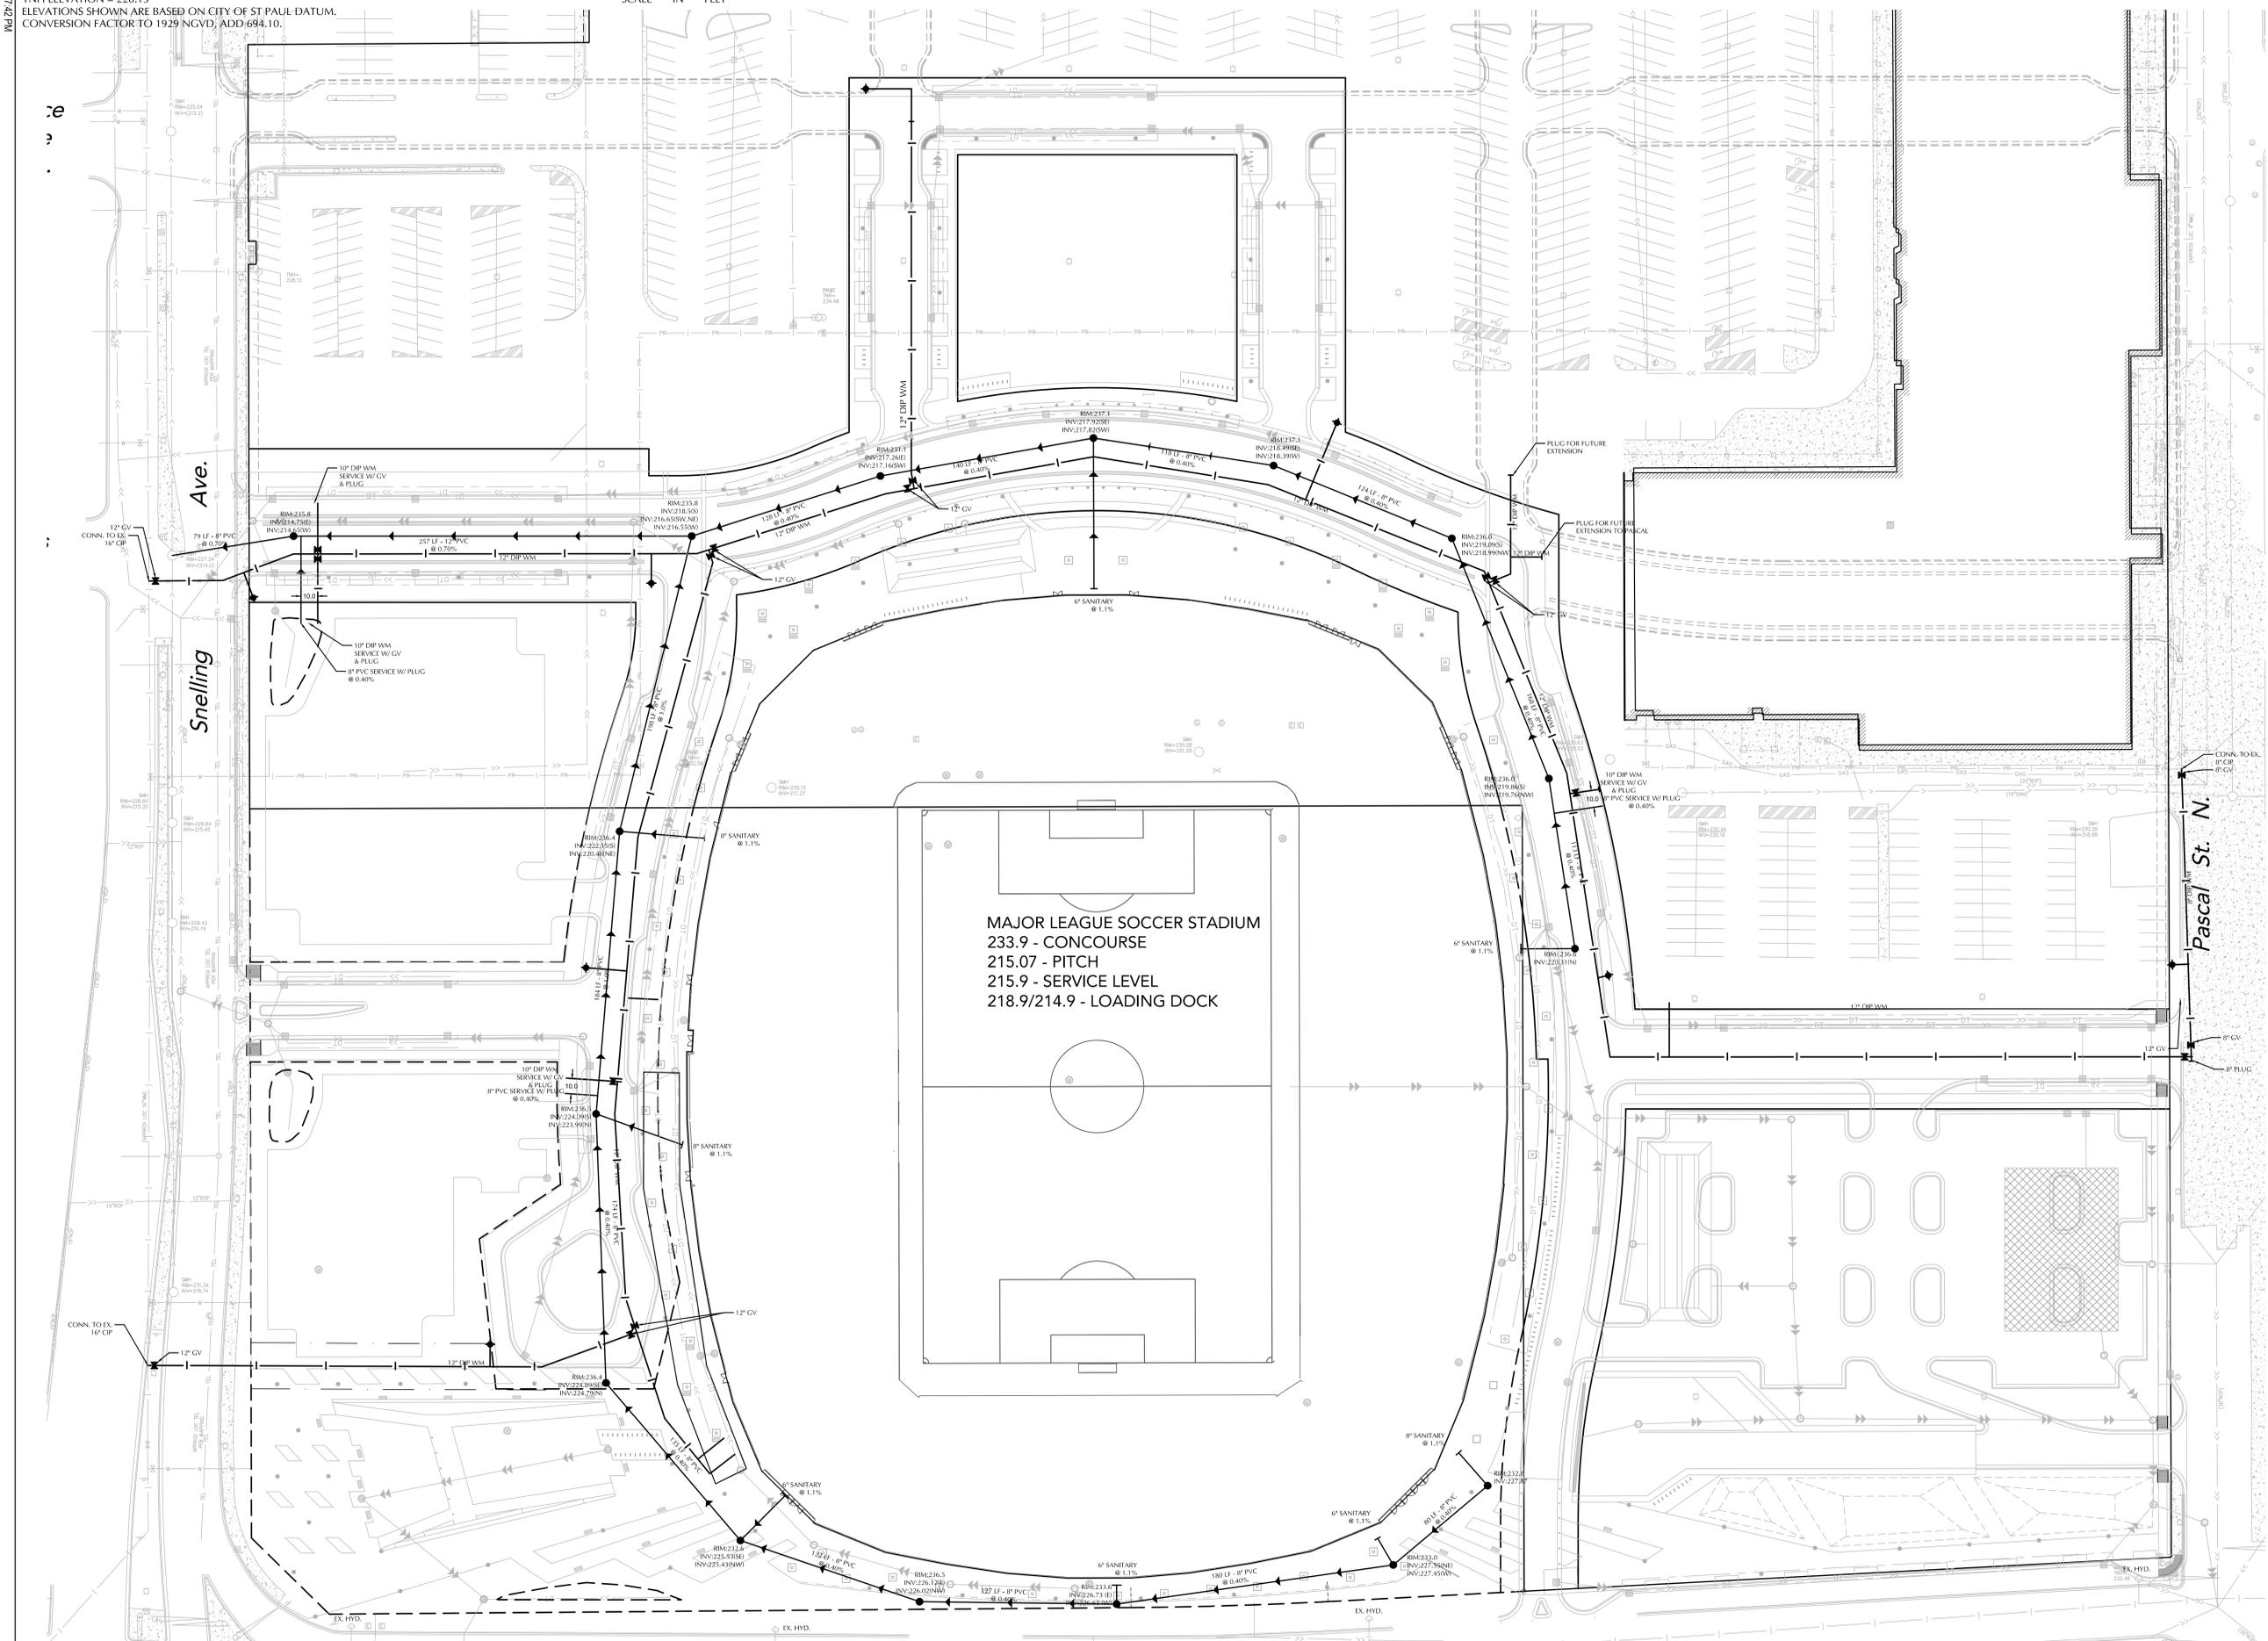


16 3 0

**BENCHMARK**  
TOP NUT OF FIRE HYDRANT 370 FEET SOUTH OF THE INTERSECTION OF UNIVERSITY AVENUE AND SNELLING AVENUE ON THE EAST SIDE OF SNELLING AVENUE = 228.15  
ELEVATIONS SHOWN ARE BASED ON CITY OF ST. PAUL DATUM.  
CONVERSION FACTOR TO 1929 NGVD, ADD 694.10.

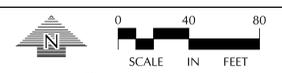

St. Anthony Ave.  
(Trunk Highway No. 61)

**POPULOUS**

Architecture, Planning,  
Interior Programming  
4800 Main Street, Suite 300  
Kansas City, Missouri 64112  
816-221-1550

**STRUCTURAL ENGINEER**  
WALTER P. MOORE  
320 MAIN STREET, TENTH FLOOR  
KANSAS CITY, MO 64105  
816-761-2100

**ME/P/PE ENGINEER**  
ME ENGINEERS  
10055 W 43RD AVENUE  
WHEAT RIDGE, COLORADO 80033  
303-421-6655

**AUDIOVISUAL**  
WAW INC  
4801 SPRING VALLEY RD, STE #113  
DALLAS, TX 75244  
972-966-7330

**CIVIL ENGINEER**  
LOUCKS, INC.  
7200 HEMLOCK LANE, SUITE 300  
MAPLE GROVE, MN 55369  
763-424-5505

**LIFE SAFETY**  
HOVE ENGINEERS, INC.  
101 LONGWATER CIRCLE, SUITE 203  
NORWELL, MA 02061  
781-878-3500

**FOOD SERVICE**  
S20 CONSULTANTS, INC.  
13 WINDING BRANCH RD  
HAWTHORN WOODS, IL 60047  
224-717-1555

**LOUCKS**

PLANNING  
CIVIL ENGINEERING  
LAND SURVEYING  
LANDSCAPE ARCHITECTURE  
ENVIRONMENTAL

7200 Hemlock Lane, Suite 300  
Maple Grove, MN 55369  
763.424.5505  
www.loucksinc.com

**MINNESOTA MLS SOCCER STADIUM**  
**SAINT PAUL, MINNESOTA**

**SCHEMATIC DESIGN**  
APRIL 15, 2016

**REVISIONS**

NO.	DATE	DESCRIPTION
1	7-1-16	PRELIMINARY CITY SUBMITTAL

I hereby certify that this plan, specification or report was prepared by me or under my direct supervision and that I am a duly Licensed Professional Engineer under the laws of the State of Minnesota.

Jeffrey A. Shogren - PE  
License No. 19624  
Date 07-01-16  
Loecks Project No. 16028A  
Project Lead JAS  
Drawn By TRG  
Checked By JAS  
Review Date 07-01-16

PROJECT NO. 16028A  
ISSUED BY LOUCKS, INC.

ISSUE DATE 07/01/16

SHEET TITLE **OVERALL UTILITY PLAN SANITARY & WATERMAIN**

DISCIPLINE - CATEGORY - SUB CATEGORY - SHEET

**C4-2**

FOR REFERENCE ONLY - NOT FOR CONSTRUCTION