

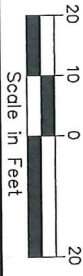


Lots 14, Block 3, AUDITORS SUBDIVISION NO. 36, Ramsey County, Minnesota, except the south 3.25 feet thereof.

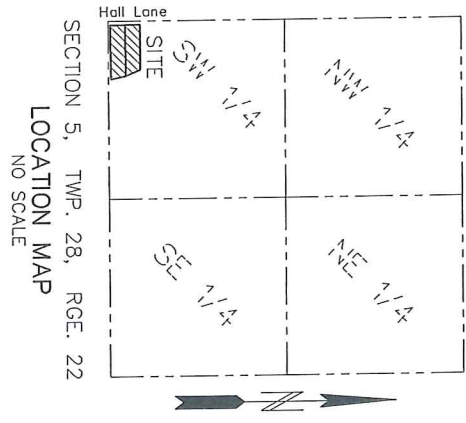

- Legend**
- ▲ Denotes 1/2" iron pipe
 - Denotes 1/2" iron pipe
 - Denotes sanitary manhole
 - Denotes fence (chain link)
 - ▨ Denotes concrete
 - ▨ Denotes gravel
 - ▨ Denotes bluffs
 - ▨ Denotes bluffs per Lidar topography
 - ▨ Denotes bluffs
 - ▨ Denotes concrete
 - ▨ Denotes gravel
 - ▨ Denotes bluffs
 - ▨ Denotes bluffs per Lidar topography

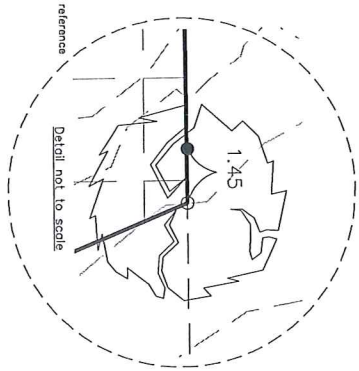

Sheet
1 of 2

PIONEERengineering
 CIVIL ENGINEERS LAND PLANNERS LAND SURVEYORS LANDSCAPE ARCHITECTS
 (651) 681-1914
 2422 Enterprise Drive
 Mendota Heights, MN 55120
 (651) 681-1914
 Fax: 681-9488
 www.pioneereng.com

Cad File: 117111000.dwg
 Folder #: 7989
 Drawn by: MTW

Property Exhibit:
 Andy Zelinkas
 17 Hall Lane, Saint Paul, MN 55107

FILE


17-040887



SCALE: 1"=20'




** This site plan is Not consistent w/ the survey. Please Refer to the survey for correct dimensions of this property. -JBS*

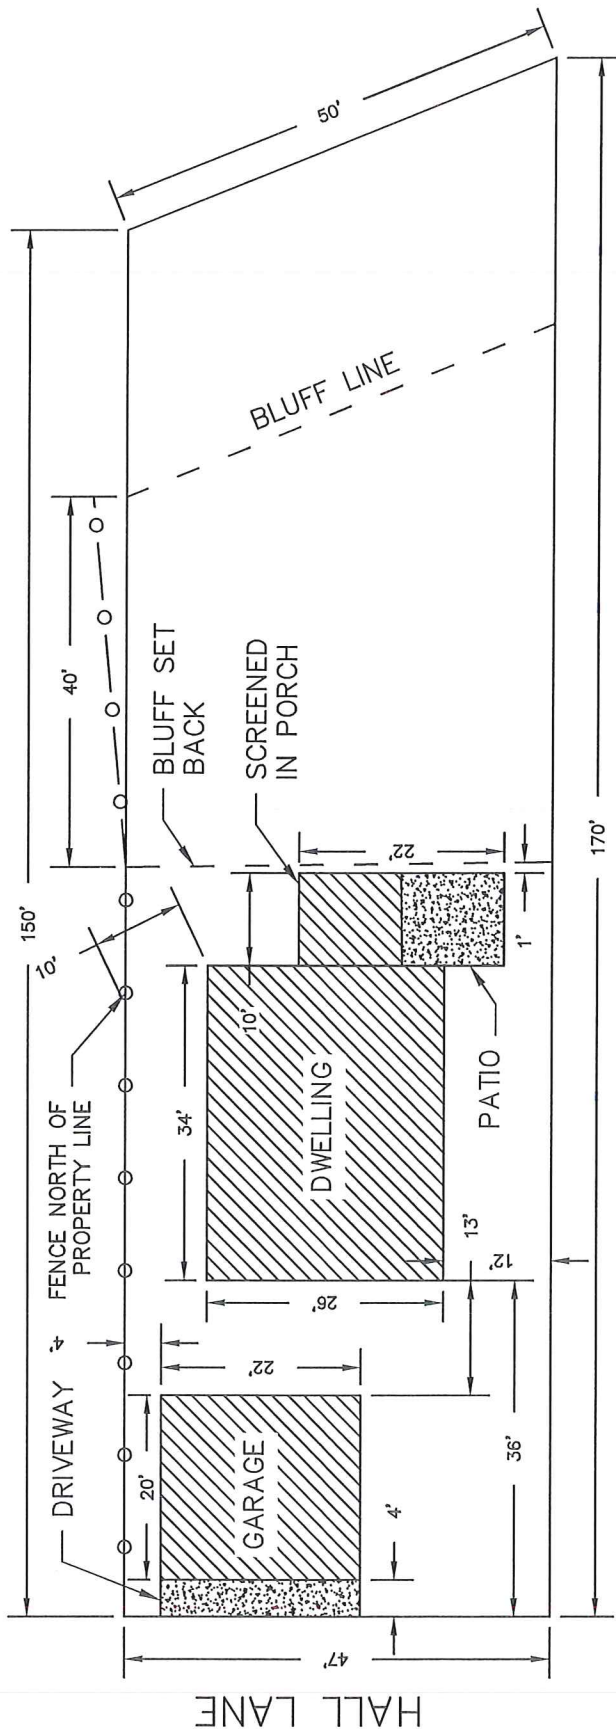

Legal Description: Ex 2 3.25 Ft;
Lot 14 Blk 3
Property ID: 052822330064

SCALE: 1"=5'

HOME NORTH FACING

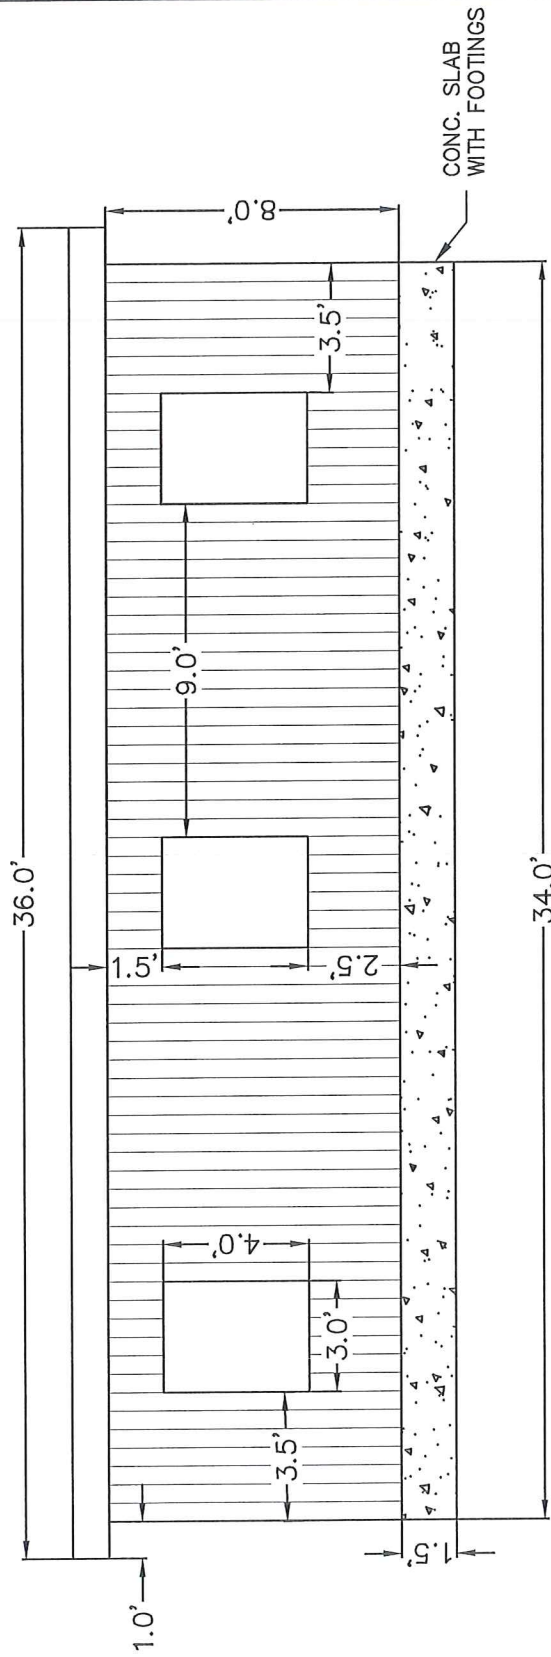


CONC. SLAB WITH FOOTINGS

FILE
17-040589

ANDREW ZELINSKAS
17 HALL LANE
ST PAUL, MN. 55107

HOME SOUTH FACING

SCALE: 1"=5'

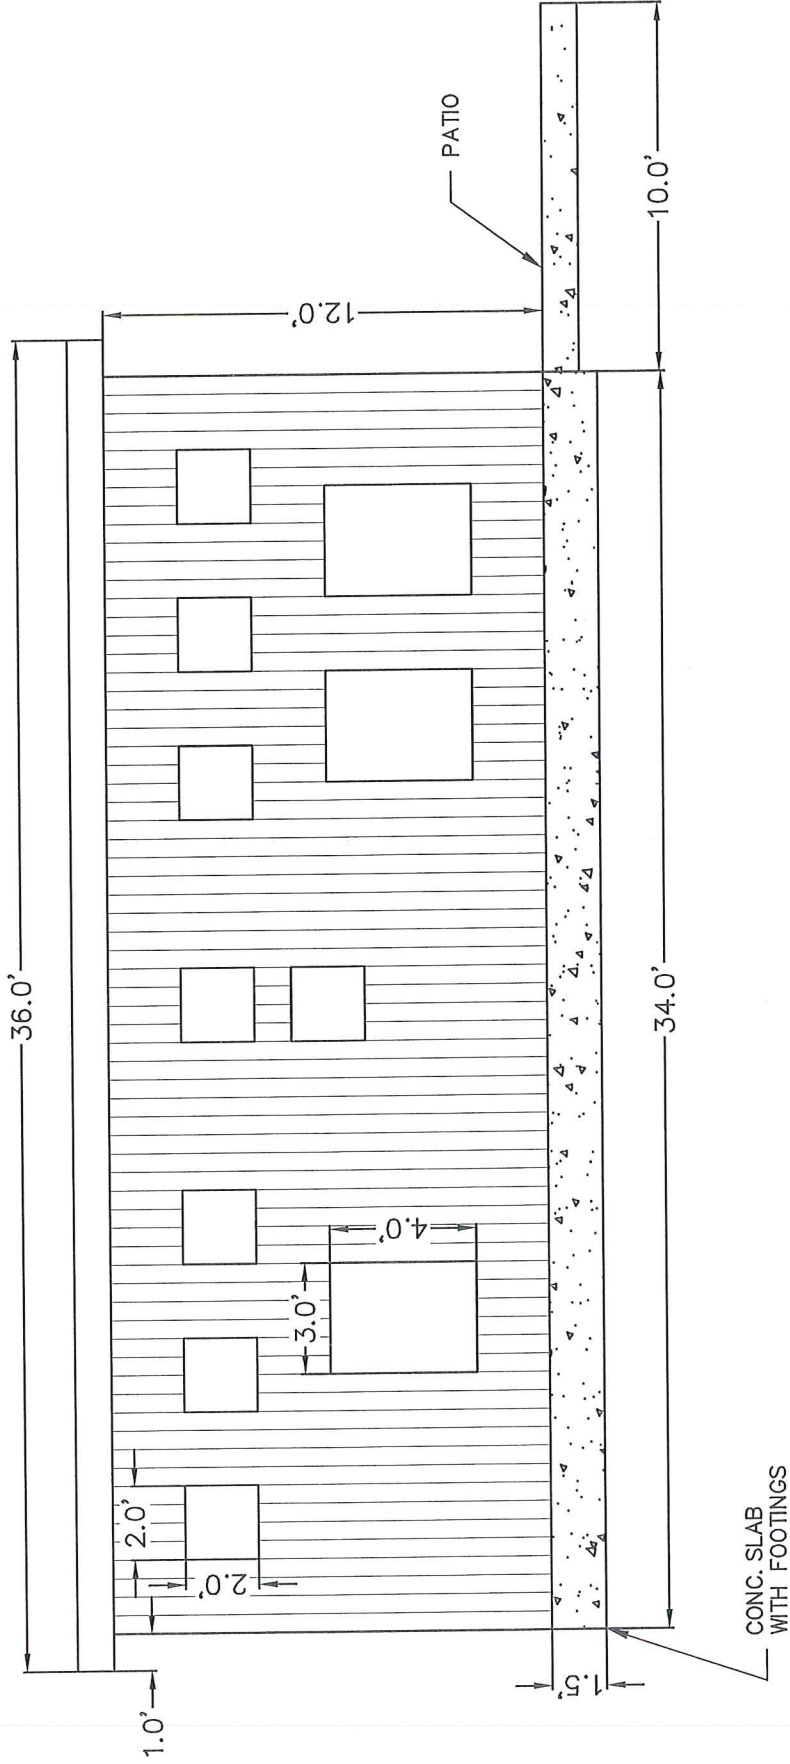

ANDREW ZELINSKAS
17 HALL LANE
ST PAUL, MN. 55107


FILE

17-090987

SHEET
3 OF 9

SCALE: 1"=5'

HOME EAST FACING

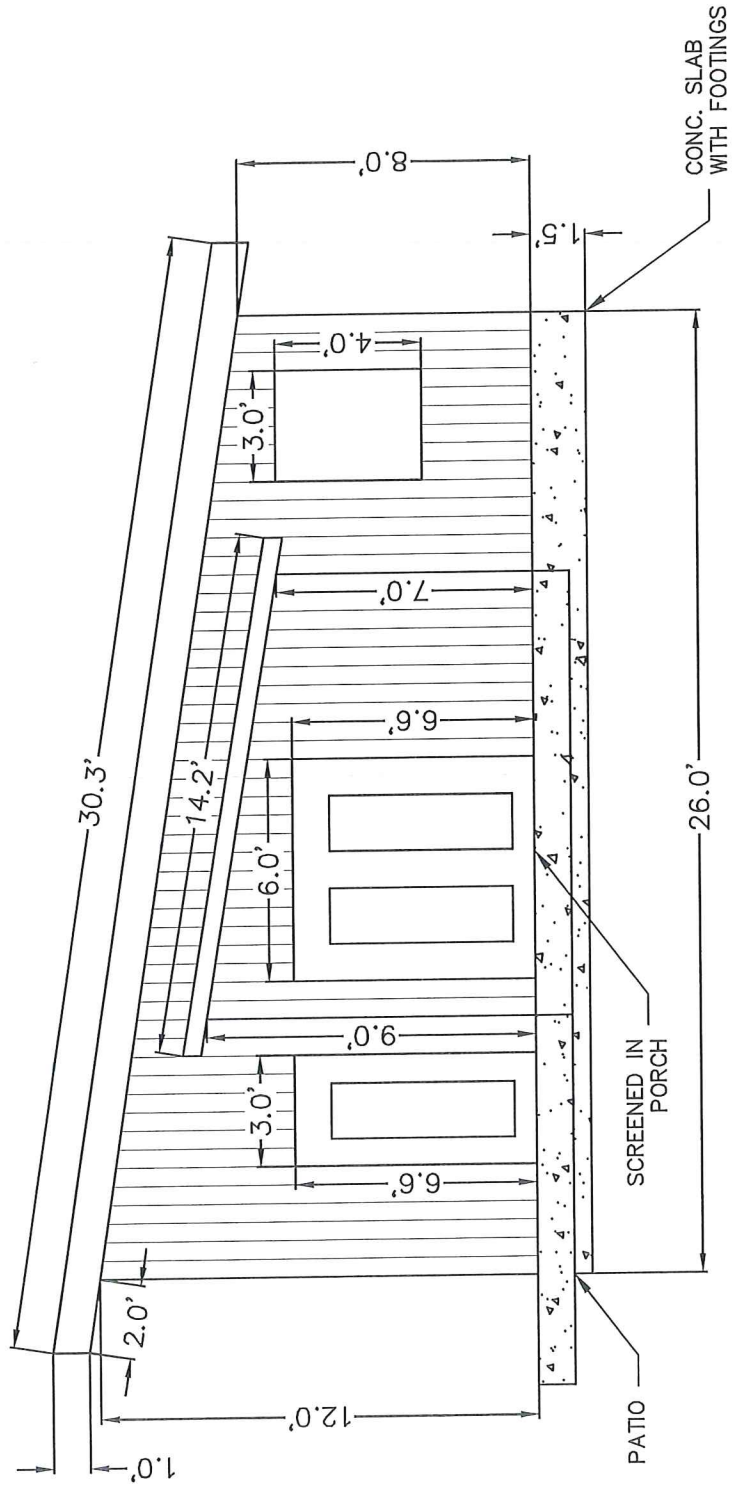


ANDREW ZELINSKAS
17 HALL LANE
ST PAUL, MN. 55107

SHEET
5 OF 9

FILE
17-04058

HOME WEST FACING

SCALE: 1"=5'

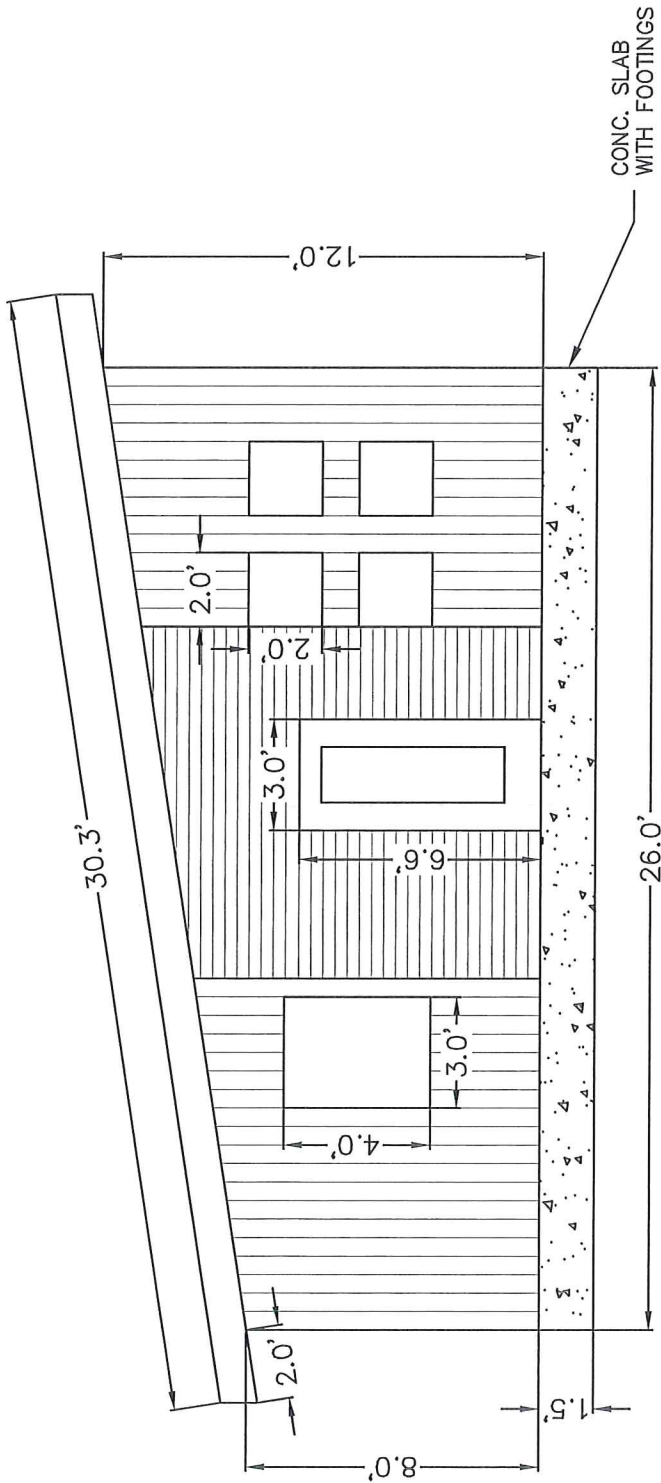

ANDREW ZELINSKAS
17 HALL LANE
ST PAUL, MN. 55107


SHEET
4 OF 9

FILE
17-040587

64

SCALE: 1"=5'

GARAGE NORTH FACING

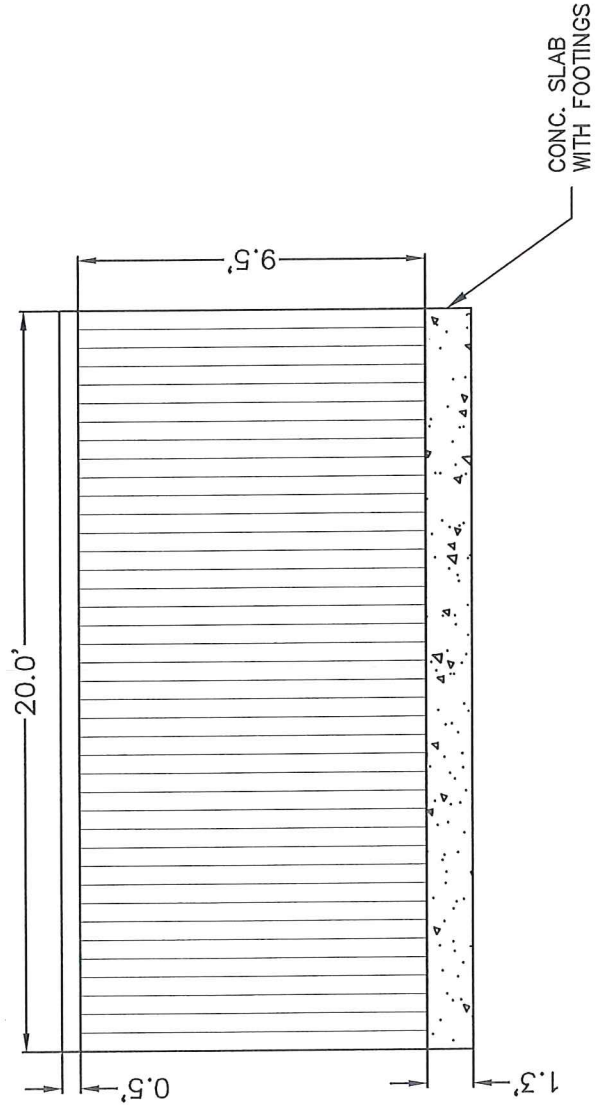


FILE
17-040587

ANDREW ZELINSKAS
17 HALL LANE
ST PAUL, MN. 55107

SHEET
6 OF 9

SCALE: 1"=5'


GARAGE SOUTH FACING

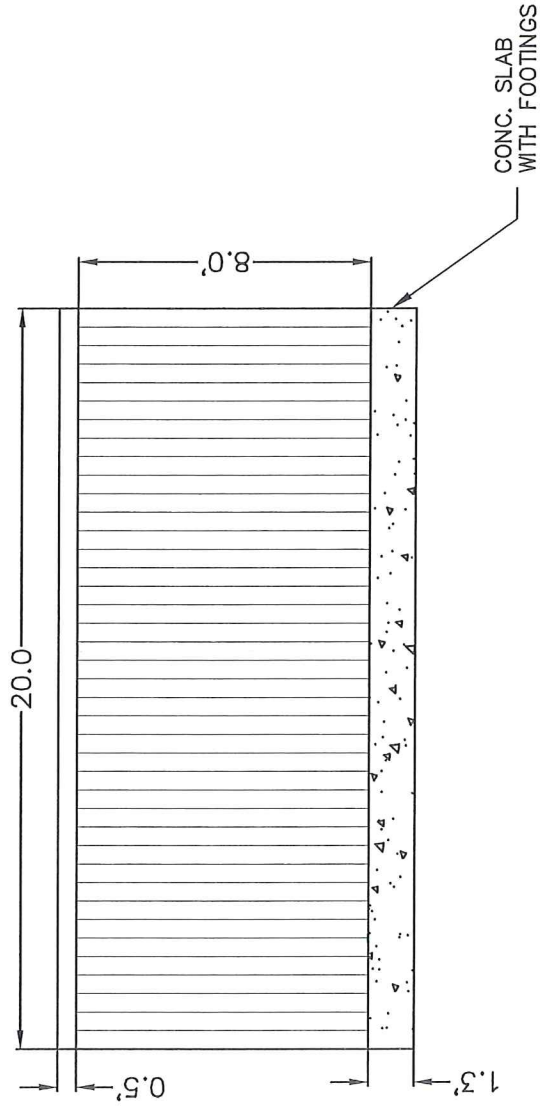

FILE
17-046587

SCALE: 1"=5'

~~EAST~~
GARAGE WEST FACING

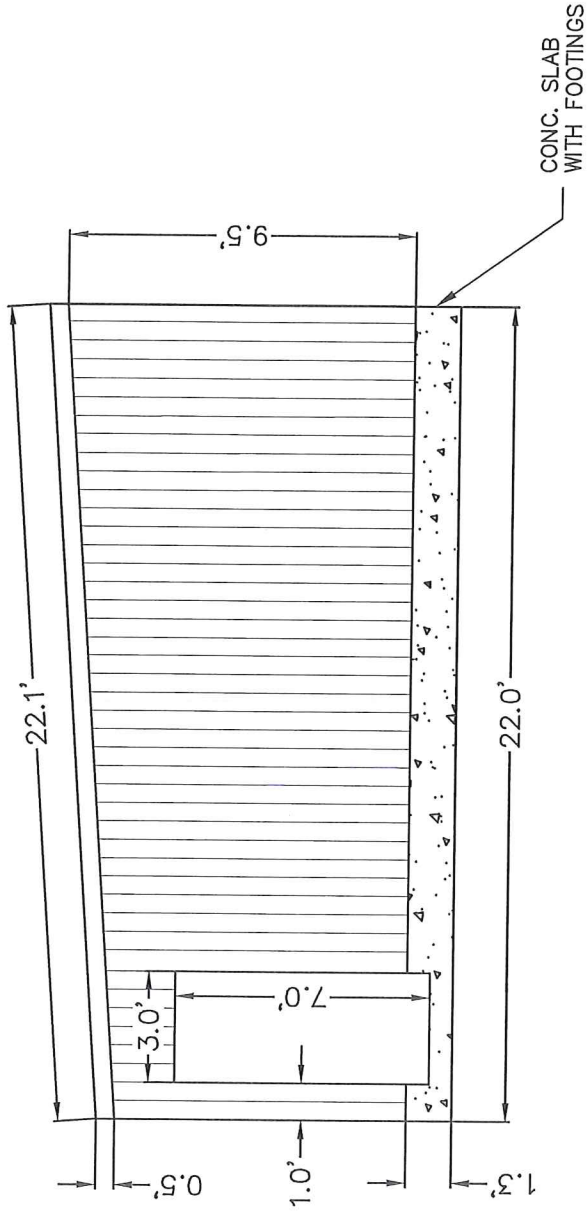


FILE
17040587

ANDREW ZELINSKAS
17 HALL LANE
ST PAUL, MN. 55107

W/SET

GARAGE EAST FACING

SCALE: 1"=5'

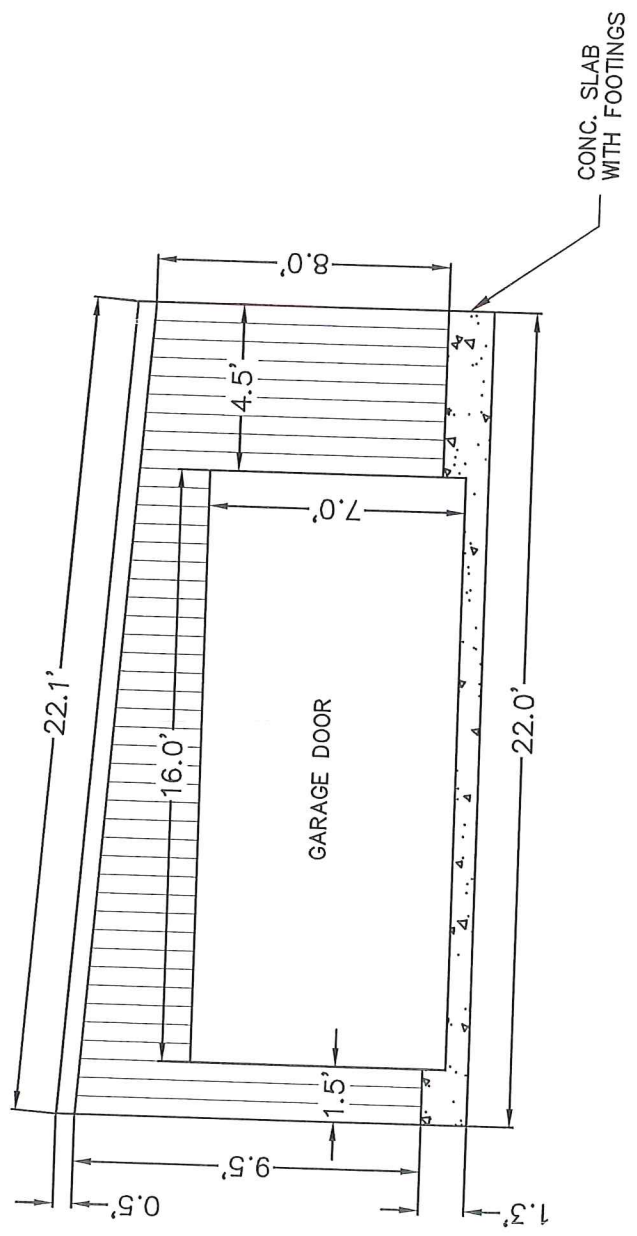

FILE
17-040587

ANDREW ZELINSKAS
17 HALL LANE
ST PAUL, MN. 55107