


WEST ELEVATION
SCALE: 1/8" = 1'-0"

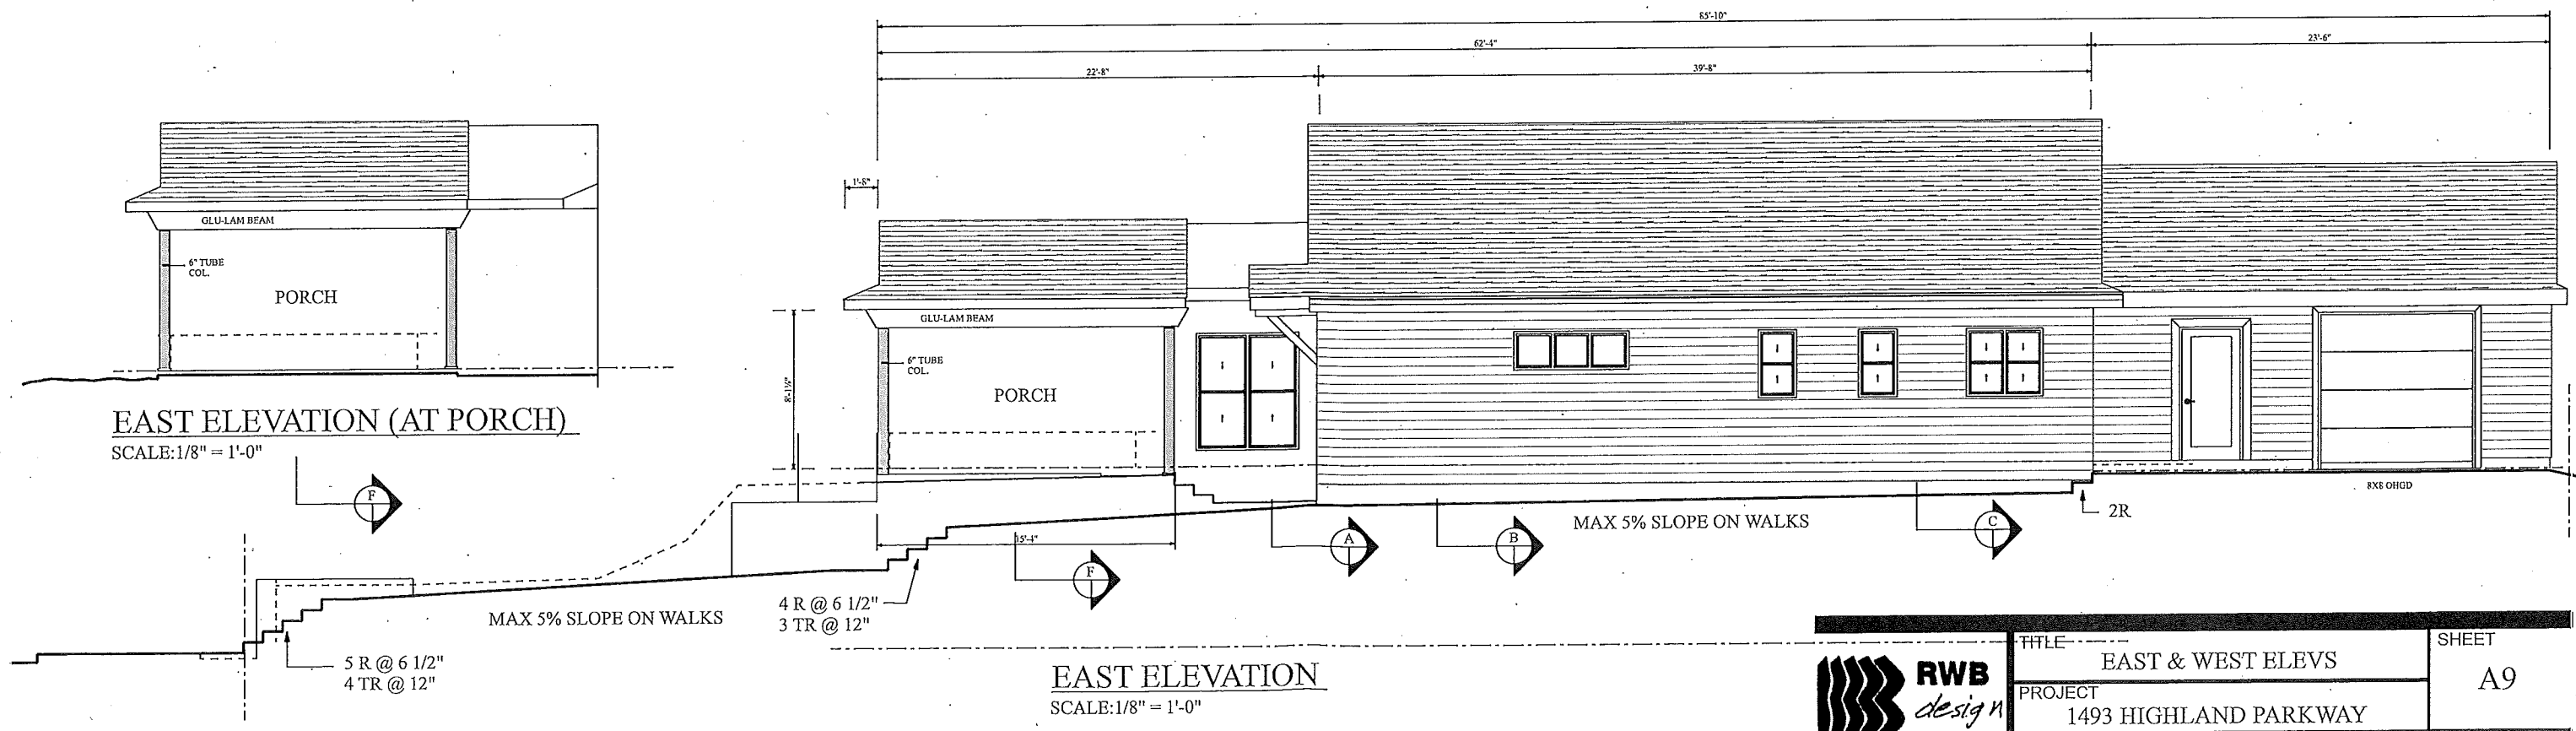


EAST ELEVATION (AT PORCH)
SCALE: 1/8" = 1'-0"


EAST ELEVATION
SCALE: 1/8" = 1'-0"

	TITLE EAST & WEST ELEVS	SHEET A9
	PROJECT 1493 HIGHLAND PARKWAY	DATE 8/4/2020
	OWNER SUELLEN & MICHAEL BUELOW (651) 260-5528	


ROOF EAVE/OVERHANGS MUST BE AT LEAST 2 FEET FROM ADJACENT PRIVATE PROPERTY.
 ROOF RUN-OFF SHALL BE CONTROLLED WITHIN THE OWNER'S PROPERTY

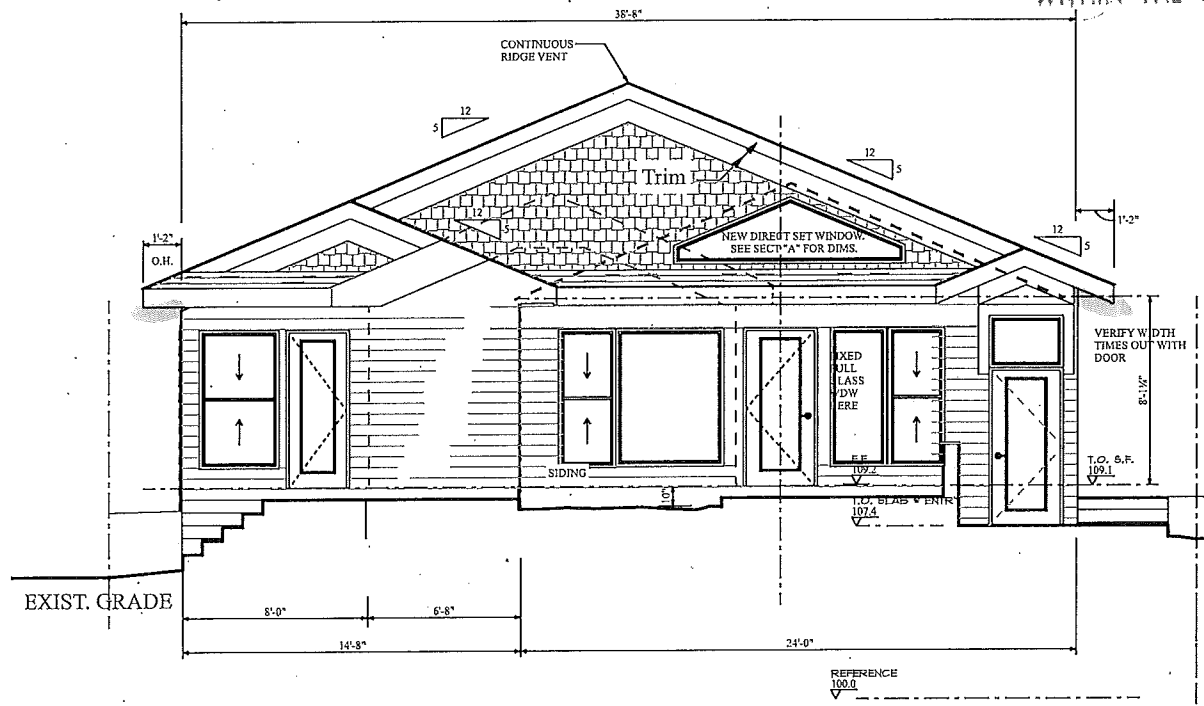

SOUTH ELEVATION (AT HOUSE)
 SCALE: 1/8" = 1'-0"

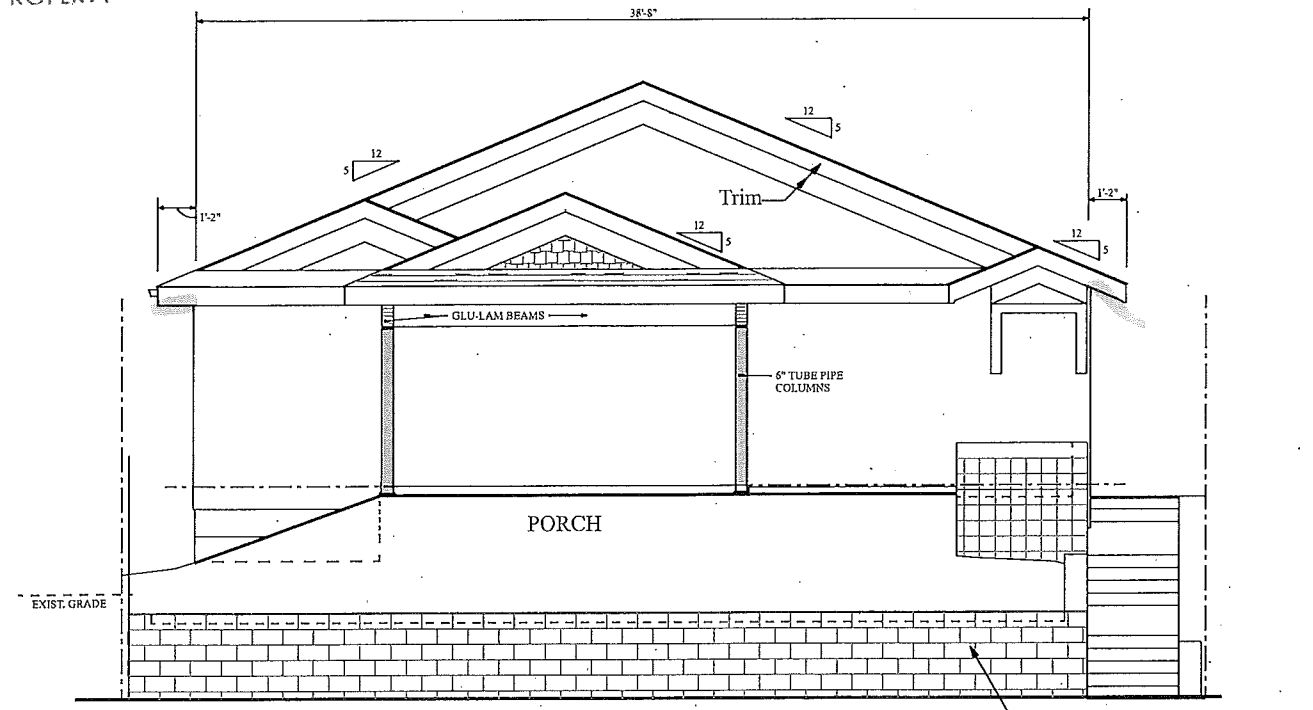

SOUTH ELEVATION (AT PORCH)
 SCALE: 1/8" = 1'-0"

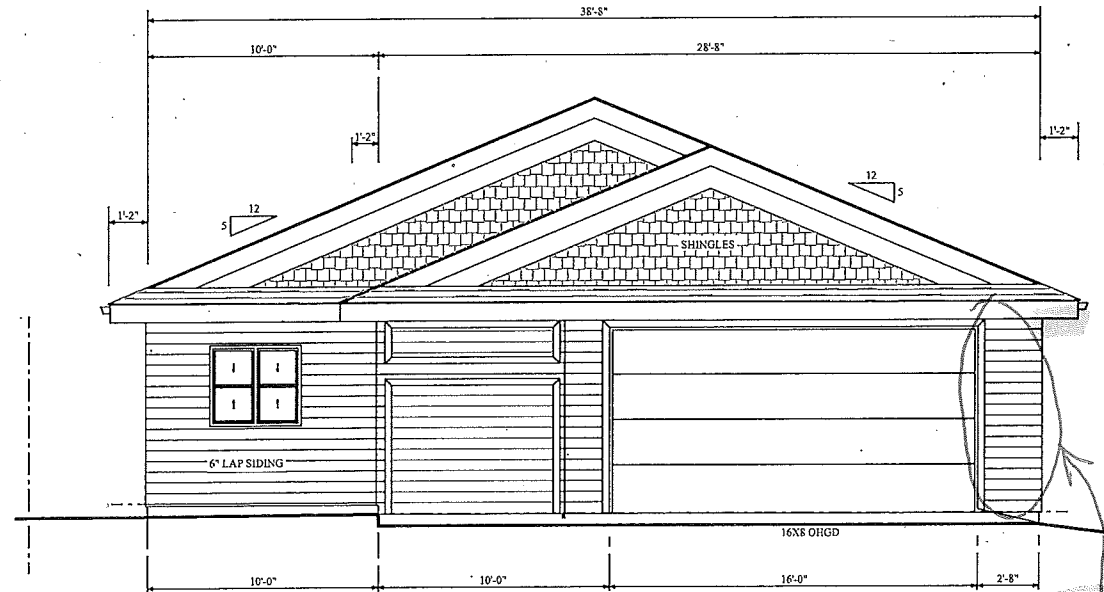


NORTH ELEVATION
 SCALE: 1/8" = 1'-0"

PFG

GARAGES ADJACENT TO ALLEYS ARE REQUIRED TO HAVE CONTRASTING HOUSE NUMBERS POSTED, CLEARLY VISIBLE FROM THE ALLEY.

Garage doors shall meet the 115-mph ultimate design wind speed as required by section R301.2.1
 Tested in accordance with ASTM E330 or ANSI/DASMA 108 per R609.4

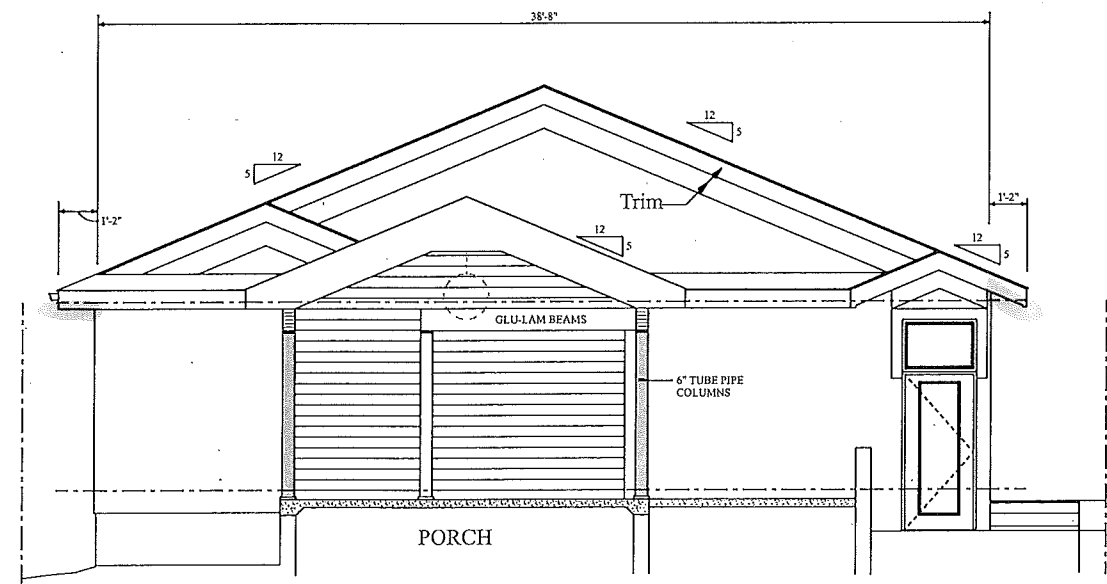

SECTION F (AT PORCH)
 SCALE: 1/8" = 1'-0"



TITLE	SOUTH & NORTH ELEVS	SHEET	A10
PROJECT	1493 HIGHLAND PARKWAY	OWNER	SUELLEN & MICHAEL BUELOW (651) 260-5528
DATE	8/4/2020		