

SHEET TITLE:
 MAIN FLOOR PLAN
 WITH PROPOSED
 TENANTS


PROJECT #: 1294
 DRAWN BY: DAA C-JG
 CHECKED BY: AM
 ISSUE: DATE:
 TENANT L/O 05.09.17
 TENANT L/O 07.13.17
 TENANT L/O 03.12.18


STUDIO M ARCHITECTS, INC.
 330 NORTH 3RD STREET, SUITE 230
 MINNEAPOLIS, MINNESOTA 55401
 P. 612.224.9375
 F. 612.244.1240
 WWW.STUDIOMARCHITECTS.NET



I hereby certify that this plan
 specification or report was prepared
 by me or under my direct supervision
 and that I am a duly registered
 architect under the law of
 the state of MINNESOTA
 signed:
 date: 05.09.17 reg. no. 45178

A1.1

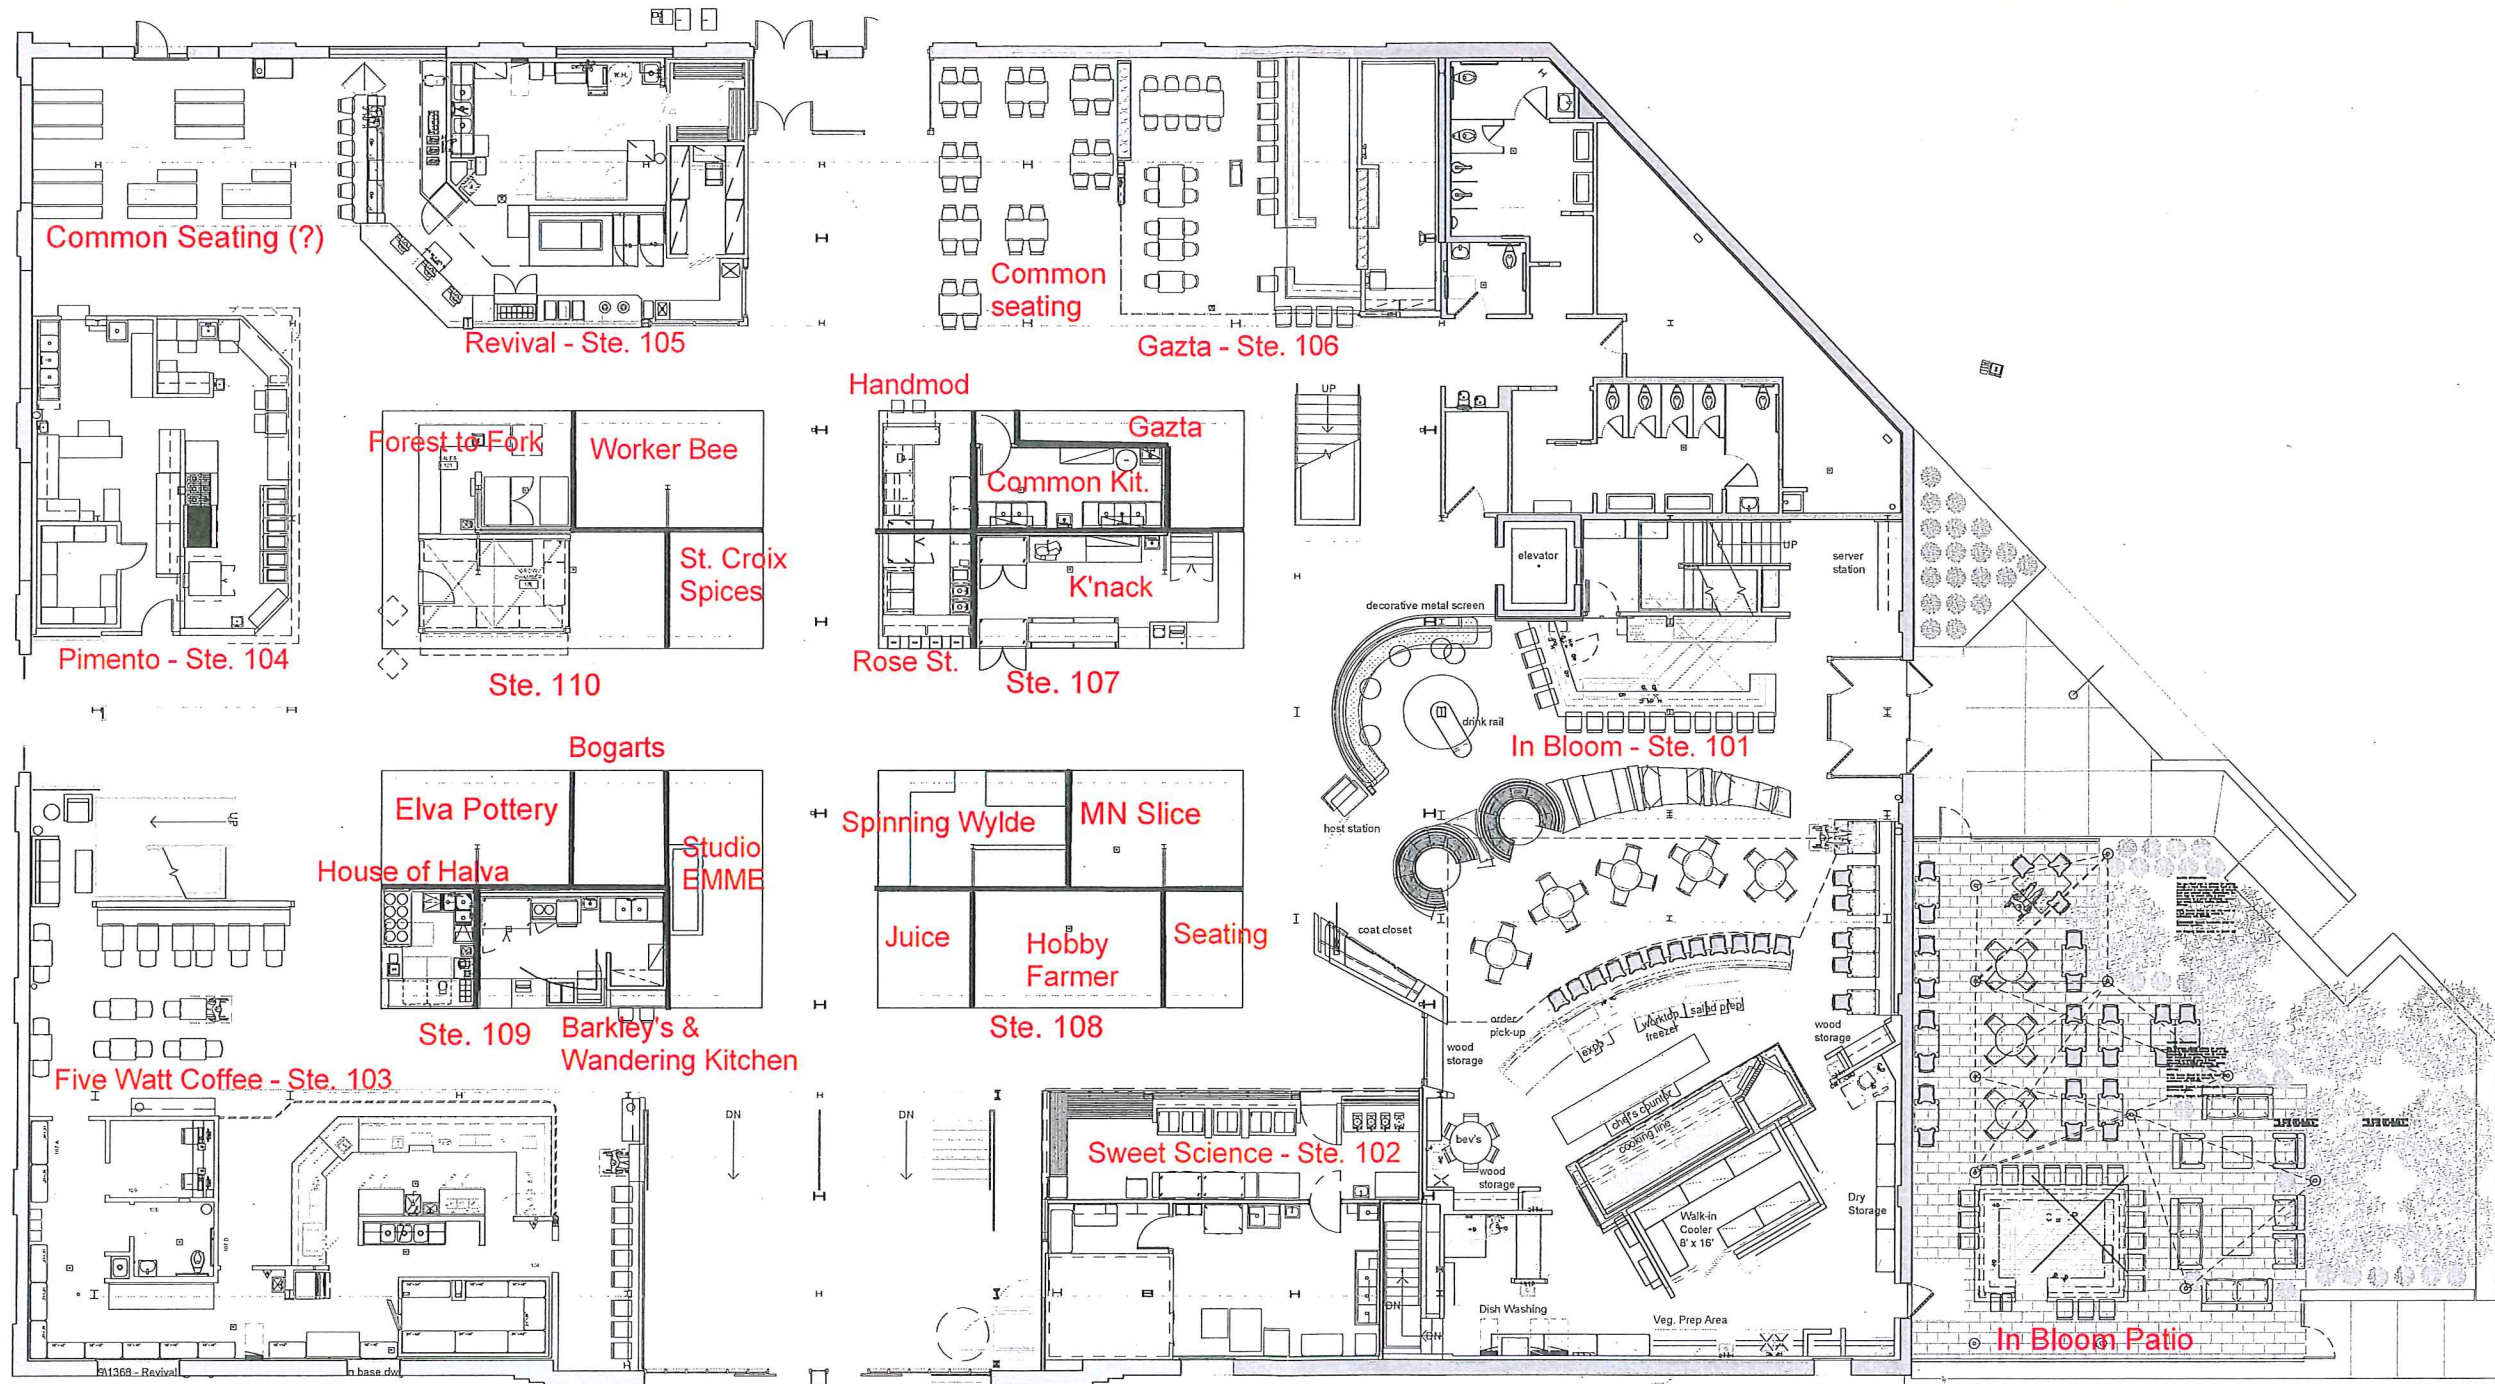

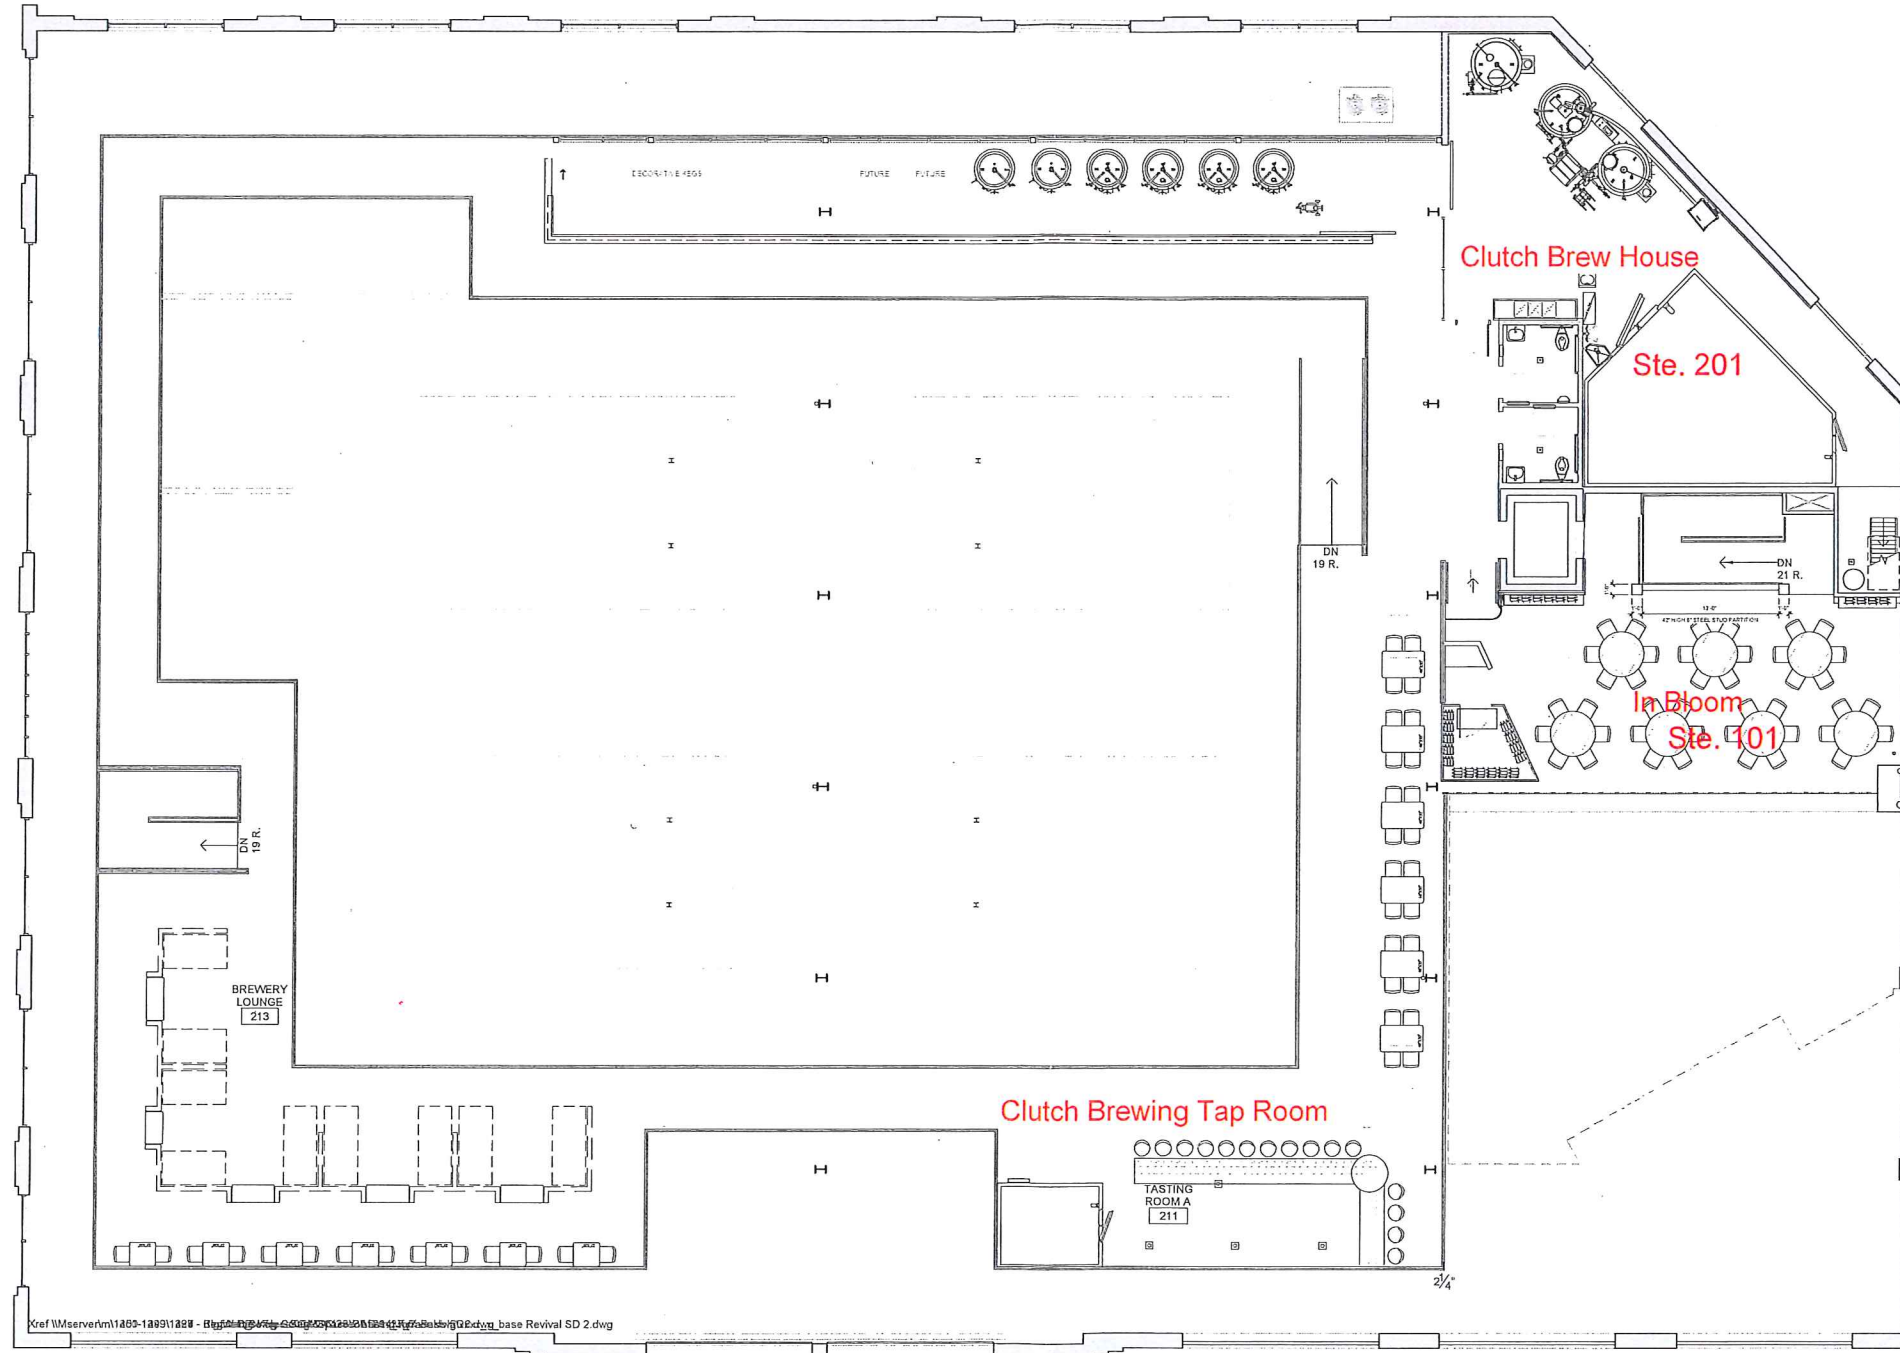

Kref \\Msvervml1405-118911829 - D:\2017\1000\118911829\118911829.dwg

KEG & CASE MARKET
 928 W 7TH STREET
 ST. PAUL, MN 55102

SHEET TITLE:
 UPPER FLOOR
 PLAN WITH
 PROPOSED
 TENANTS

PROJECT #: 1294
 DRAWN BY: DAA C.J.G.
 CHECKED BY: AM
 ISSUE: DATE:
 TENANT L/O 05.09.17
 TENANT L/O 07.13.17
 TENANT L/O 03.12.18

STUDIO M ARCHITECTS, INC.
 530 NORTH 3RD STREET, SUITE 230
 MINNEAPOLIS, MINNESOTA, 55401
 P. 612.554.5375
 F. 612.864.1245
 WWW.STUDIOMARCHITECTS.NET



I hereby certify that this plan
 specification or report was prepared
 by me or under my direct supervision
 and that I am a duly registered
 architect under the law of
 the state of MINNESOTA
 signed:
 date: 05.09.17 reg. no. 45178