



2011

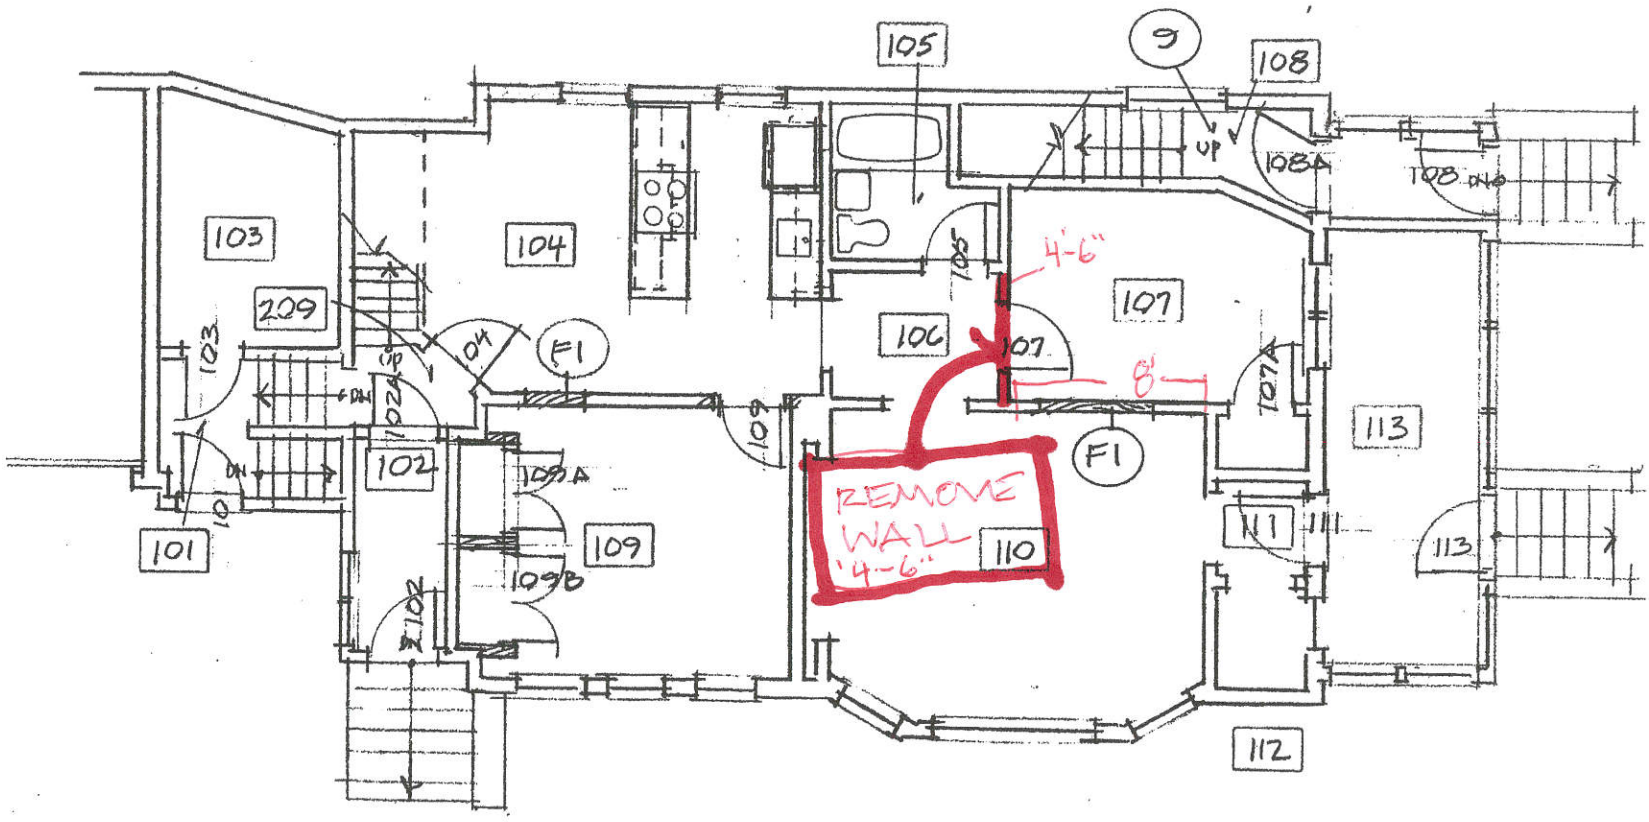

1 1ST FLOOR PLAN 1/8" = 1'-0"

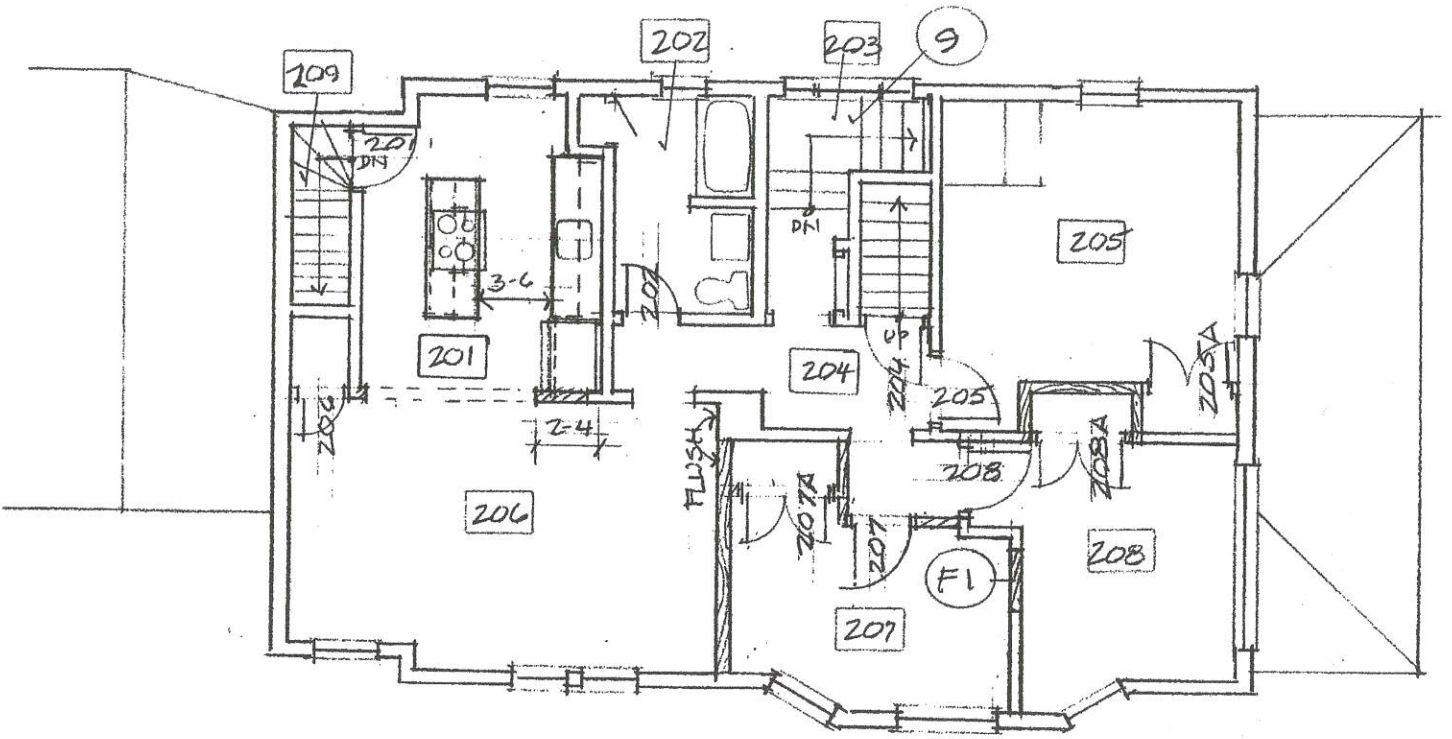

2 2ND FLOOR PLAN 1/8" = 1'-0"

FINISH NOTES

F1 • LEAVE AND PRESERVE EXISTING DOOR TRIM WHEN FILLING IN OLD DOOR OPENINGS

SEE "SCOPE OF WORK" FOR ADDITIONAL INFORMATION

WINDOW NOTES

W1 • ALL WINDOWS: REPAIR OR REPLACE ALL STORMS AND SCREENS

W2 • REPAIR AND ADJUST ALL WINDOWS FOR SMOOTH OPERATION

RWBuelow Associated Architects
 1694 Grand Avenue
 Saint Paul, Minnesota 55105
 Telephone 651/698-0808
 Facsimile 651/698-0459

TITLE FLOOR PLANS		SHEET a1
PROJECT 947 MINNEHAWA AVENUE		
COMM. NO.	SCALE 1/8" = 1'-0"	DATE 11/11