TWENTY-FOURTH RIDER TO AGREEMENT

THIS AGREEMENT, made this 12th day of May, 2020, by and between the **BOARD OF WATER COMMISSIONERS OF THE CITY OF SAINT PAUL d/b/a Saint Paul Regional Water Services,** hereinafter called the "Board", and the **CITY OF SHOREVIEW,** hereinafter called the "City", being a Twenty-Fourth Rider to that certain Agreement made by and between the Board and the City on the 24th day of September, 1964 ("1964 Agreement"), and by this reference incorporated herein and made a part and parcel hereof with the same intent, purpose, and effect as if said Agreement were set forth herein verbatim.

WHEREAS, the Board now possesses title to a sixty-foot (60') right-of-way easement in certain real estate lying north of County Road I, described as the north 60 feet of the south 93 feet of Section 4, Township 30, Range 23, in Ramsey County, Minnesota, said real estate hereinafter called the "Premises"; and

WHEREAS, the City desires permission to enter upon certain portions of the Premises and to complete street improvements; and

WHEREAS, the Board is willing to grant said permission to the City consistent with requirements and safety of the works of the Board.

NOW, THEREFORE, BE IT AGREED, in consideration of the mutual promises and agreements of the parties thereto:

That subject to all terms and conditions contained in the 1964 Agreement, the Board hereby grants to the City permission to enter upon portions of the Premises and to thereon install, maintain, operate and carry out all Board approved necessary operations in respect to the following:

1. Permitted Activity

Construction of City Project 20-02, Edgetown Acres Neighborhood - Phase 1, which includes portions of the intersection of Fairview Avenue and County Road I and portions of the intersection of Schutta Road and County Road I.

2. Conditions

All work shall be performed in accordance with good engineering practices and in accordance with Exhibit "A", and the permittee shall construct concrete protective mats

as indicated in Exhibit "B" both of which are attached hereto and incorporated herein by reference.

4. Notification

City or City's contractor shall notify Board's Vadnais Supervisor at least 48 hours in advance of permitted activity to schedule inspection and coordination of work. Board's Vadnais Supervisor may be reached between the hours of 8 a.m. and 4 p.m. at 651-766-4150.

5. Insurance

Pursuant to Section 27 of the 1964 Agreement, City's contractor shall provide a certificate of insurance naming the Board of Water Commissioners of the City of Saint Paul and the City of Saint Paul, and their officials, employees, agents, and representatives as additional insureds with respect to general liability and automobile insurance. Work shall not commence prior to Board approval of said certificate.

Section 27 of the 1964 Agreement is hereby amended to require public liability insurance in minimum amounts of \$1,500,000 for bodily injury or death to one person and \$1,500,000 per accident, and \$1,500,000 for damages to or destruction of any property.

This section shall not apply when work is performed by City's forces; rather, the provisions of Chapter 466, Minnesota Statutes shall apply to work performed by City and/or its employees.

This Twenty-Fourth Rider to Agreement is made and executed pursuant to and under the authority of resolution number ______ adopted by the Board of Water Commissioners of the City of Saint Paul on the 12th day of May, 2020, and of a resolution adopted by the City Council of the City of Shoreview on the ______ day of ______, 2020 copies of said resolutions being annexed hereto and by this reference made a part hereof the same as if set forth herein verbatim.

[the remainder of this page left intentionally blank]

IN WITNESS WHEREOF, parties hereto have caused this agreement to be executed the date first above written.

Approved as to form:

BOARD OF WATER COMMISSIONERS OF THE CITY OF SAINT PAUL

By:

Matt Anfang, President

By: _______Stephen P. Schneider, General Manager Saint Paul Regional Water Services

By: _

Lisa Veith Assistant City Attorney

By:

Mollie Gagnelius Secretary

By:

John McCarthy Interim Director, Office of Financial Services


CITY OF SHOREVIEW

By: ____

Sandy Martin Mayor


By:

Terry Schwerm City Manager

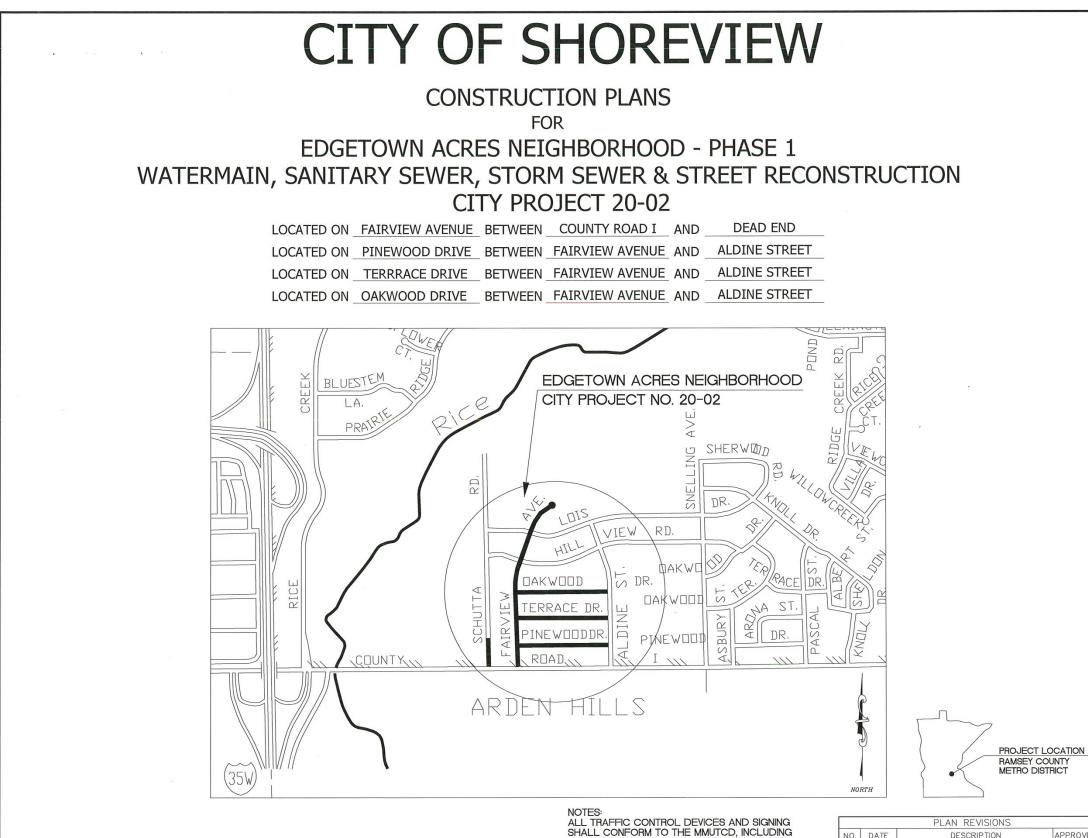

SHALL CONFORM TO THE MMUTCD, INCLUDING FIELD MANUAL FOR TEMPORARY TRAFFIC CONTROL ZONE LAYOUTS.

THE SUBSURFACE UTILITY INFORMATION IN THIS PLAN IS UTILITY QUALITY LEVEL D. THIS OUALITY LEVEL WAS DETERMINED ACCORDING TO THE GUIDELINES OF CI/ASCE 38-.2, ENTITLED 'STANDARD GUIDELINES FOR THE COLLECTION AND DEPICTION OF EXISTING SUBSURFACE UTILITY DATA'.

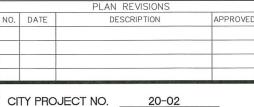

GOVERNING SPECIFICATIONS

THE 2018 EDITION OF THE MINNESOTA DEPARTMENT OF TRANSPORTATION 'STANDARD SPECIFICATIONS FOR CONSTRUCTION' AND THE 2018 CEAM STANDARD SPECIFICATIONS SHALL GOVERN

	_	
		$-\mathbf{v}$
INI	\supset	
11 11		_/\

SH	EE.	ΓN	10.	
		_		

DESCRIPTION

1	TITLE SHEET
2-4	STORM SEWER TABULATION
5	TYPICAL SECTION AND DRAIN
6-23	DETAIL SHEETS
24	SWPPP NOTES
25-28	EROSION CONTROL PLAN
29-38	SANITARY SEWER AND WATERMAIN PLAN AND PROFILE (20-02)
39-48	STREET AND STORM SEWER PLAN AND PROFILE (20-02)
49-50	SCHUTTA ROAD AND COUNTY RD. I STREET AND PAVEDRAIN BLOCK PLAN AND PROFILE (20-02) EROSION SHEET (ALTERNATE 1)

THIS PLAN CONTAINS 50 SHEETS





LEGEND


EXISTING MAIL BOX	MB
EXISTING MAIL BOX	
EXISTING CABLE TV BOX	
EXISTING STREET SIGN	-0-
EXISTING TREE	ê
EXISTING LIGHT POLE	X
EXISTING GATE VALVE	X
EXISTING HYDRANT	ğ
EXISTING RETAINING WALL	240
EXISTING FENCE	
EXISTING LANDSCAPING/PLANTER	
EXISTING CONCRETE CURB/DRIVEWAY	
EXISTING BITUMINOUS CURB/DRIVEWAY	
EXISTING SANITARY SEWER	
SANITARY SEWER REPAIR	-44
PROPOSED SANITARY SEWER SERVICE	3
EXISTING STORM SEWER	-<<<
PROPOSED STORM SEWER	-<<<
PROPOSED PERFORATED HDPE	111 111 14
EXISTING WATER MAIN	
PROPOSED WATER MAIN	<u> </u>
PROPOSED WATER SERVICE	— I — I — 🏂
PROPOSED FIRE HYDRANT + VALVE	-1-
	01
SHEET NO.	1_OF_50_SHEETS

EXHIBIT

"A"

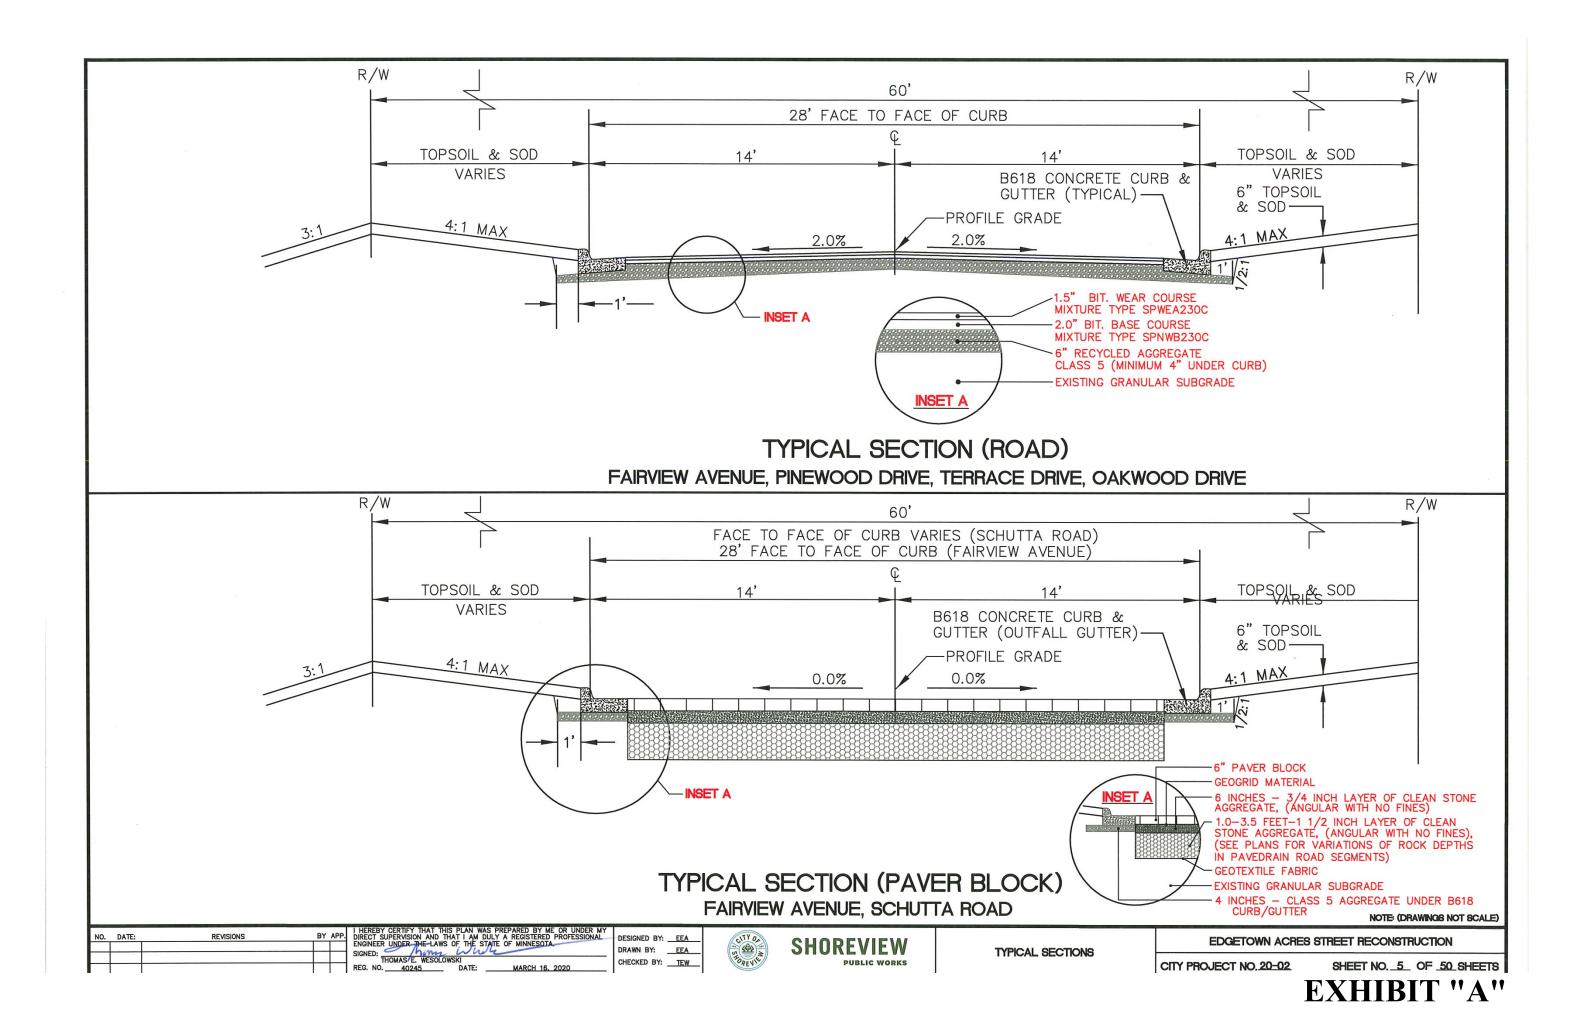

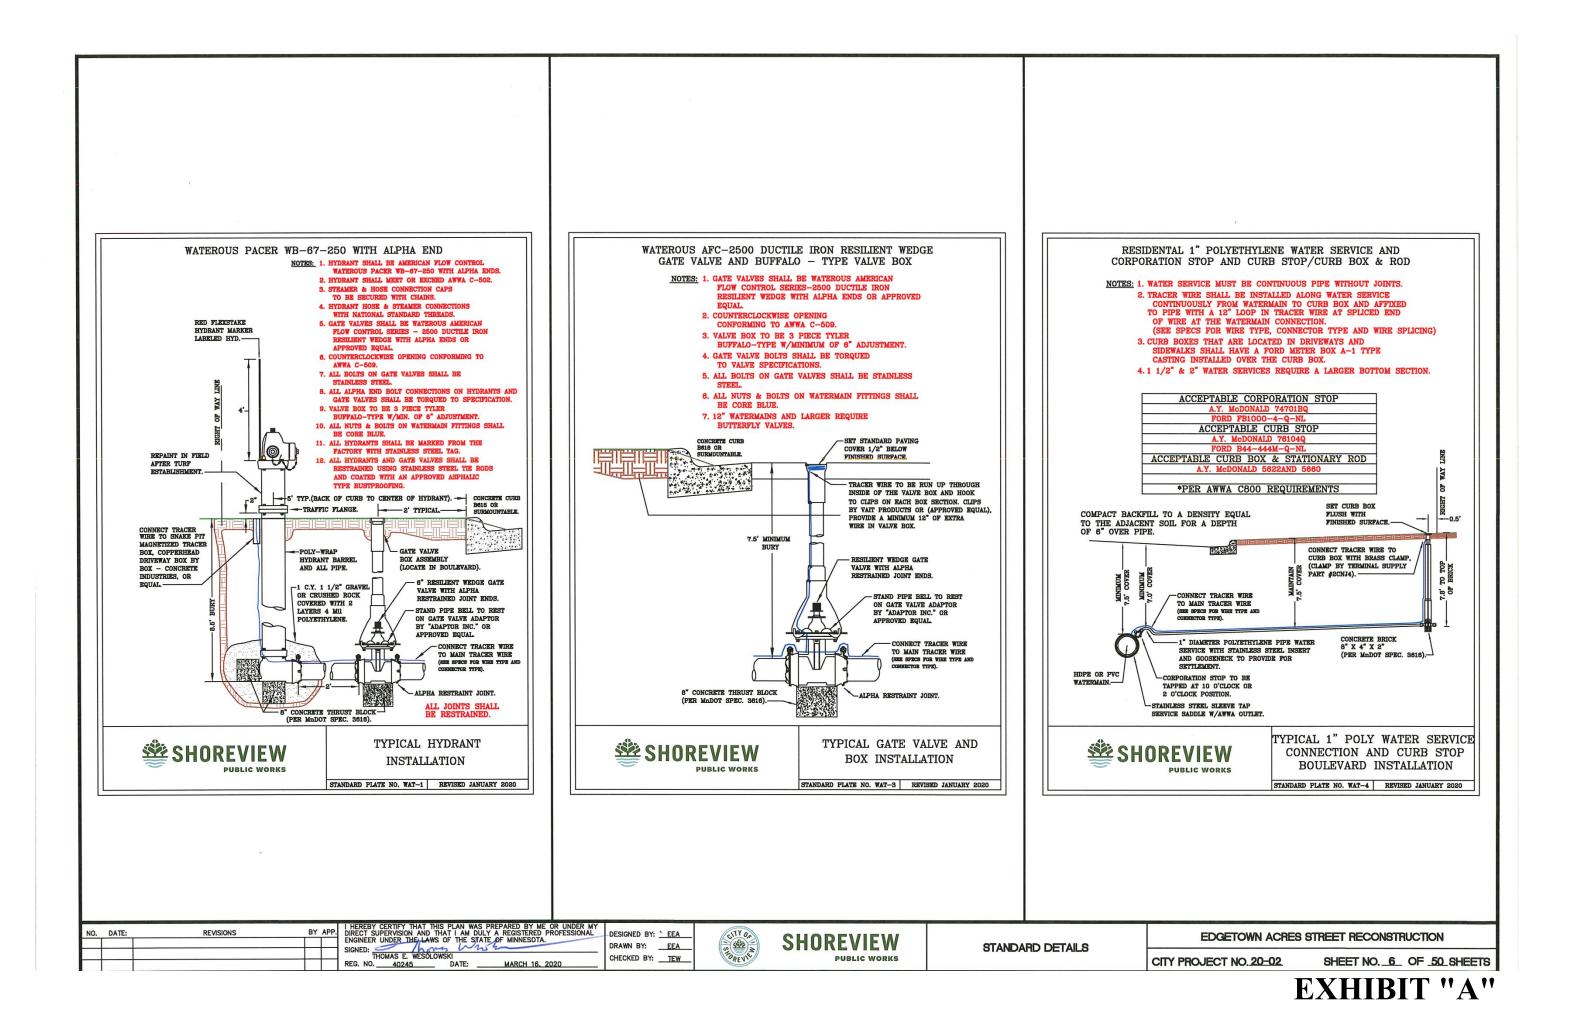

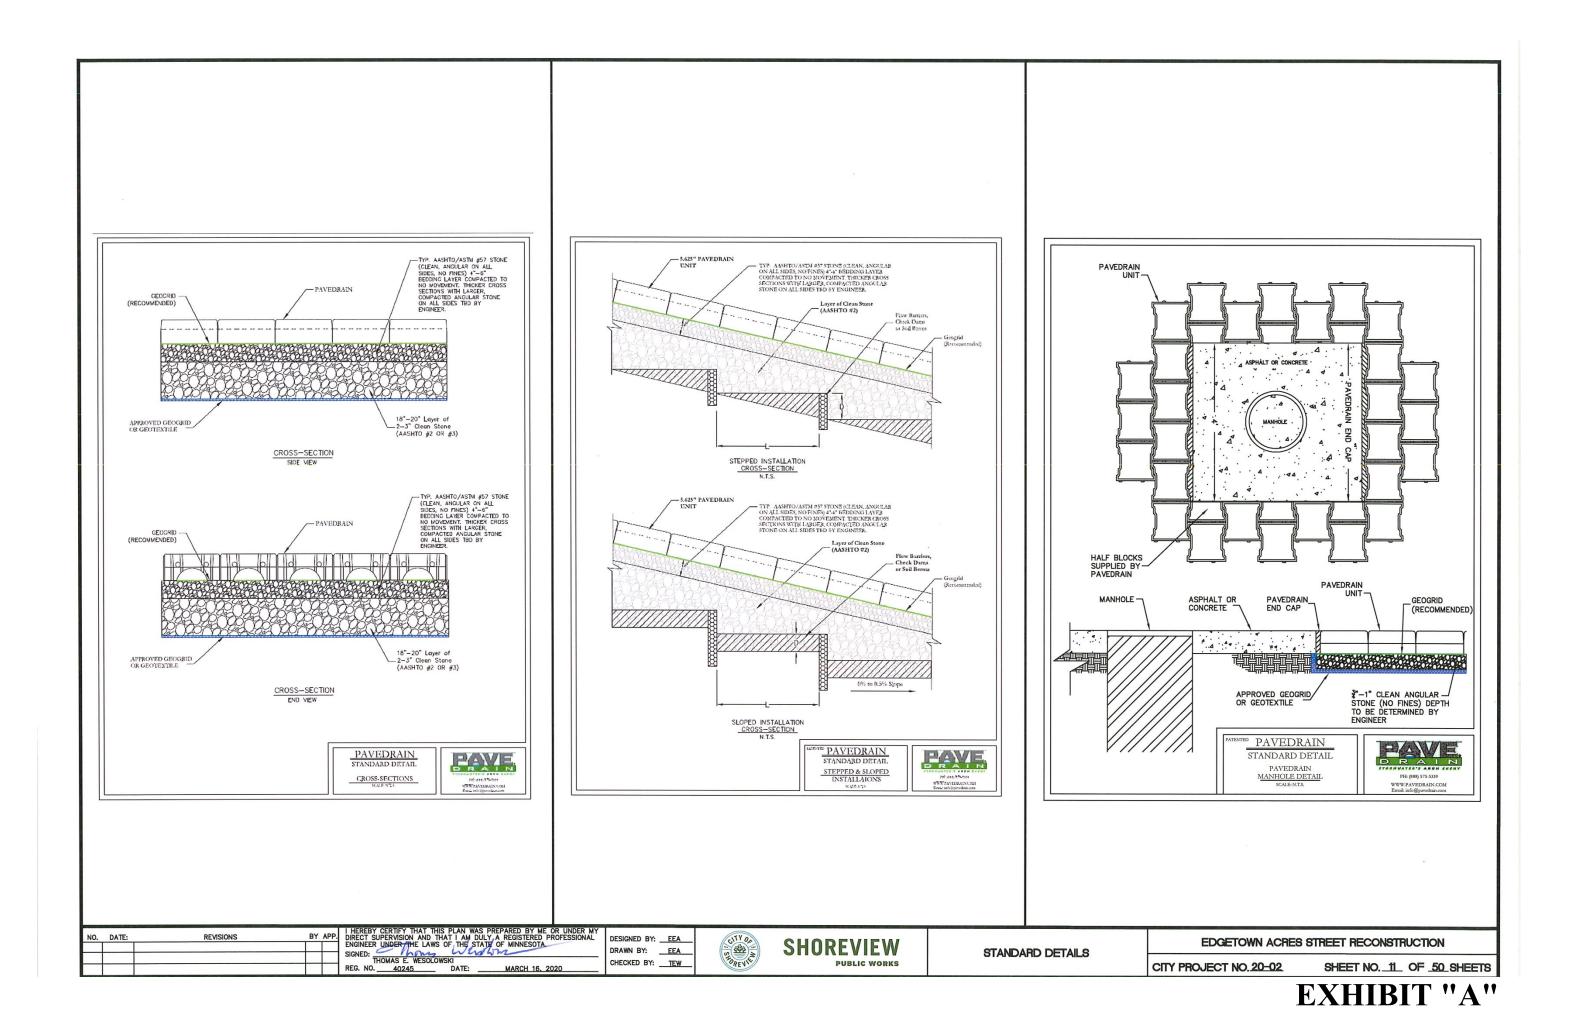

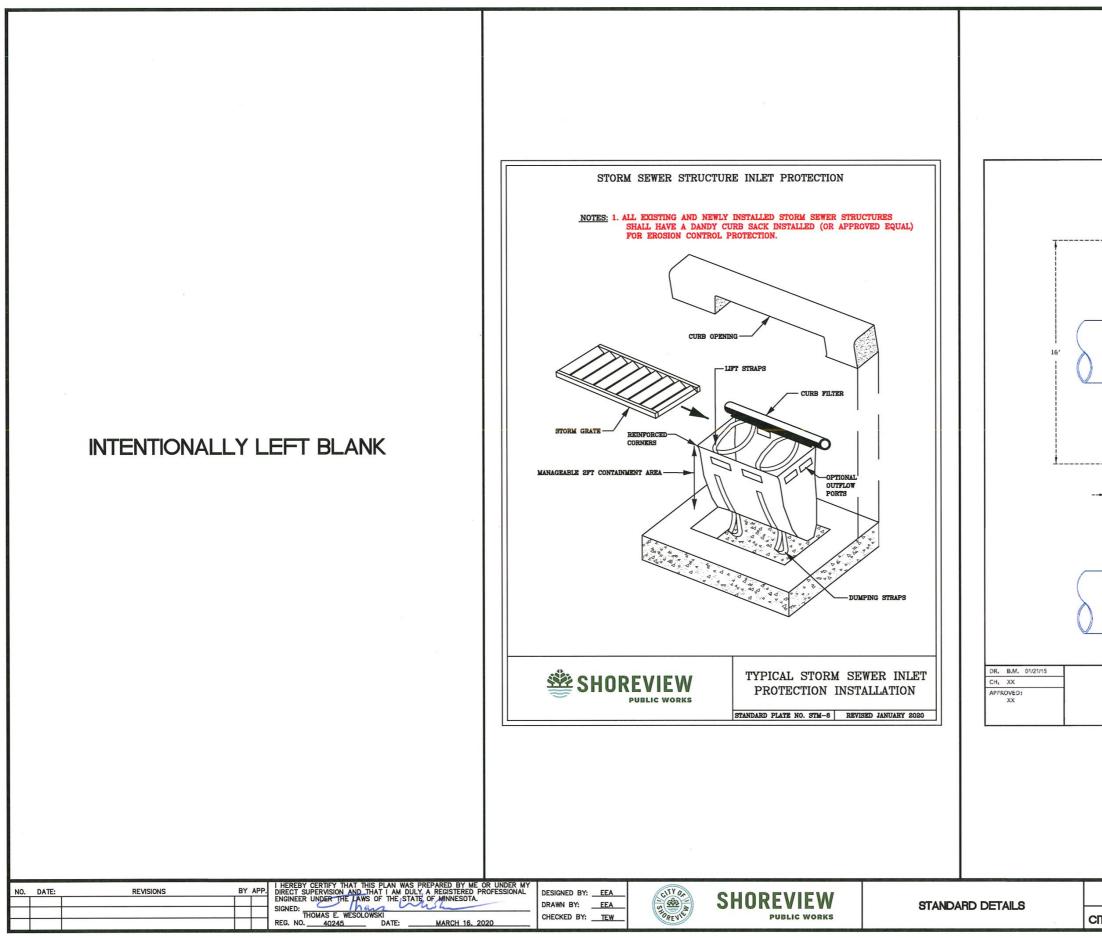


EXHIBIT "A"

EDGETOWN ACRES STREET RECONSTRUCTION

- % STEEL REBAR PERPENDICULAR TO CL OF CONDUIT SPACED 2' ON CENTER 4: 4 -%* STEEL REBAR PARALLEL TO CL OF CONDUIT SPACED 4' ON CENTER 4 4 4 . - 1 à. 4 4 . 1 \$ 1.0" MINIMUM TOP OF CONDUIT TO BOTTOM OF MAT SAINT PAUL REGIONAL WATER SERVICES ST. PAUL, MINNESOTA SCALE: NONE 8-INCH REINFORCED LEVISIONS: CONCRETE MAT DRIVEWAY WATER CONDUIT A1-6644

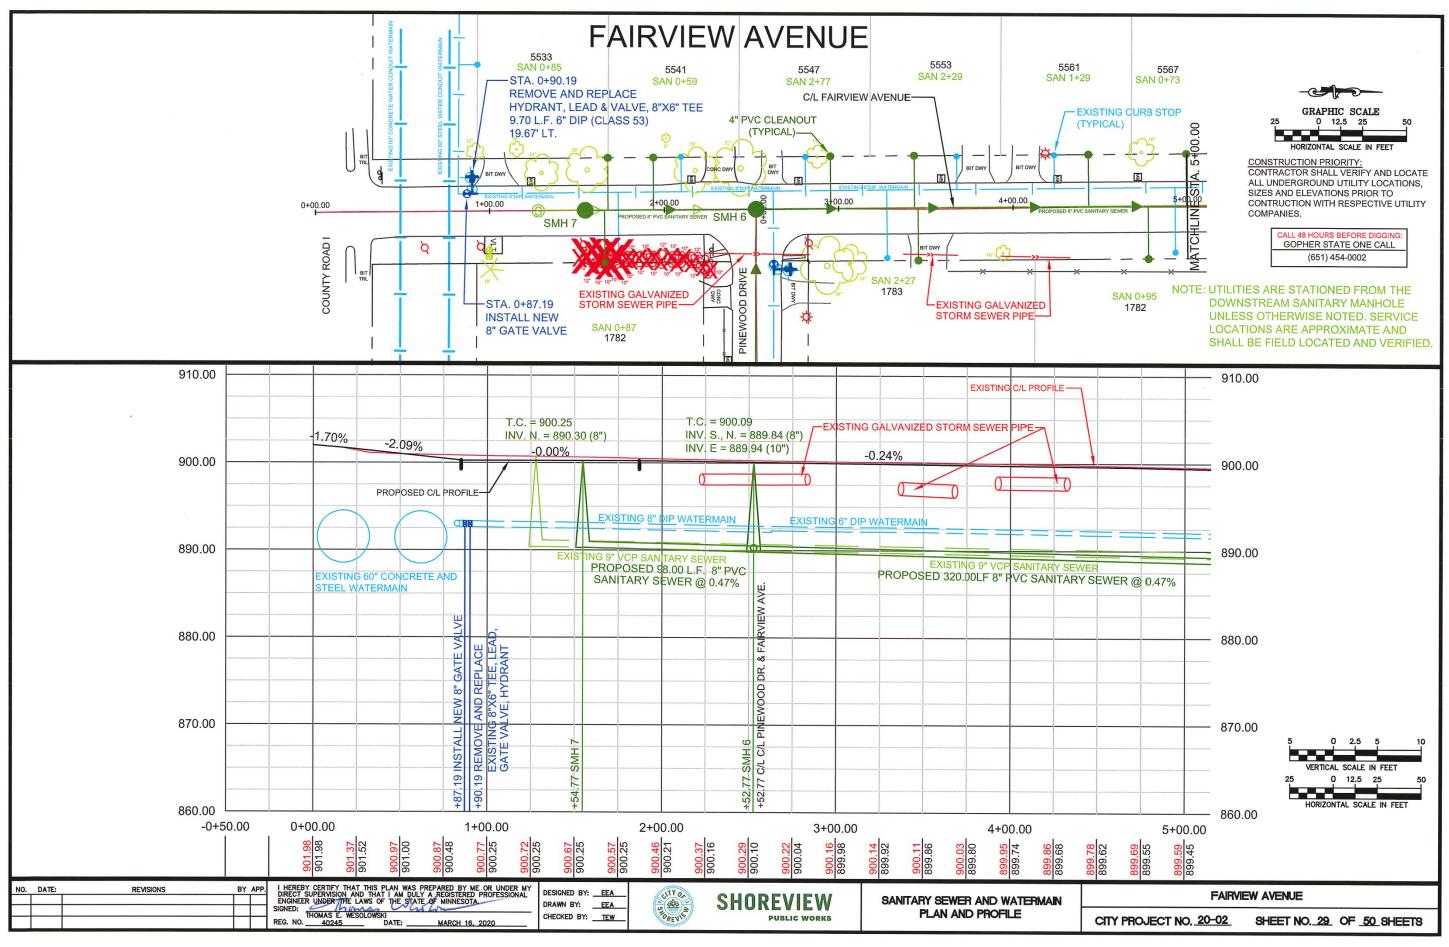
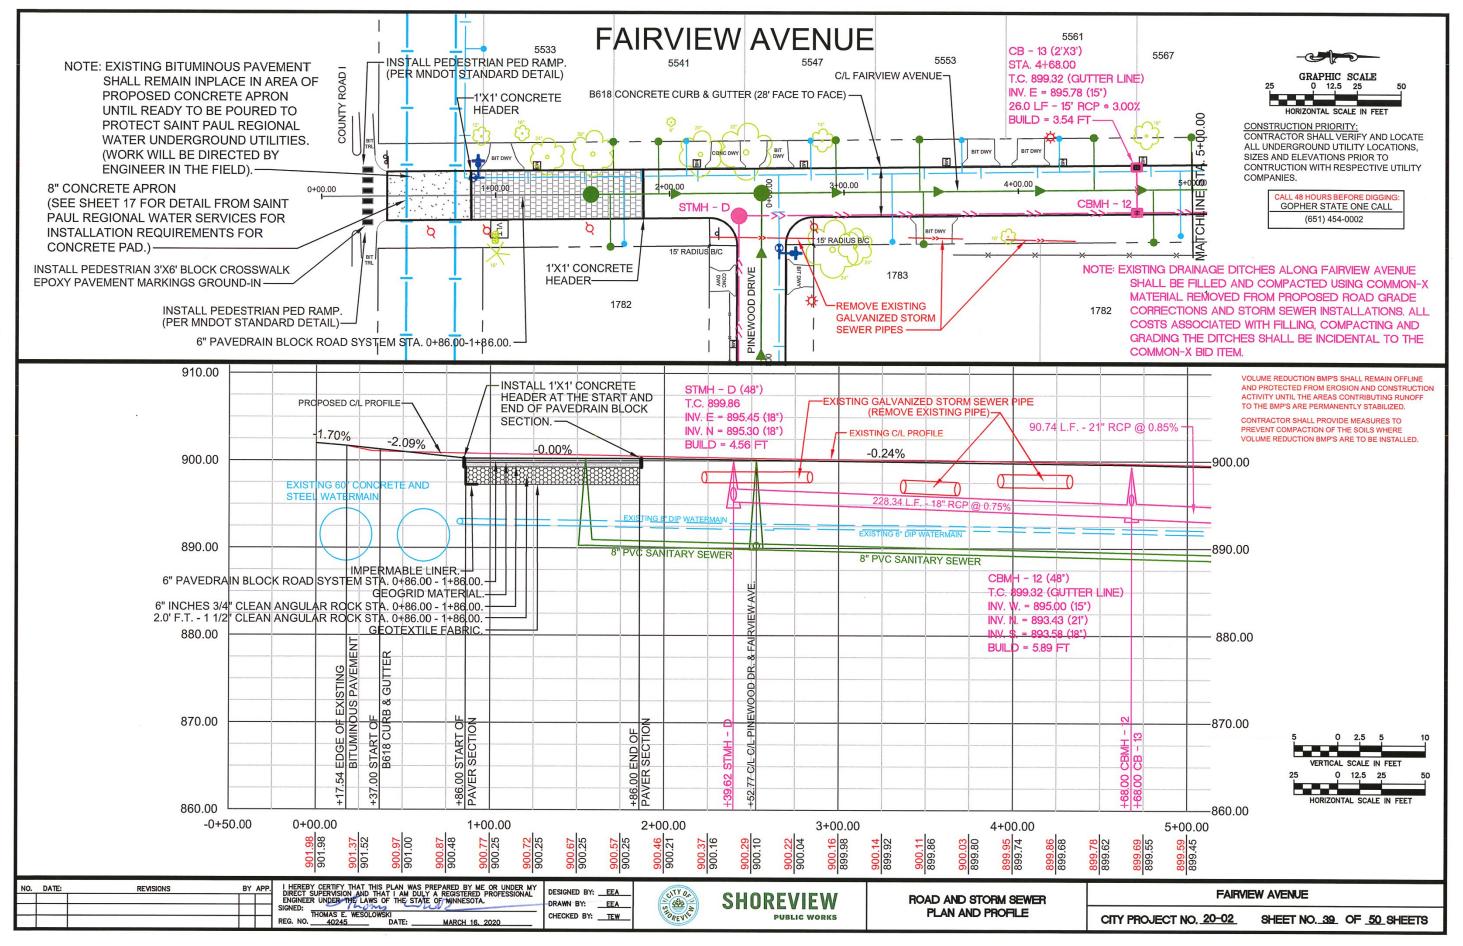
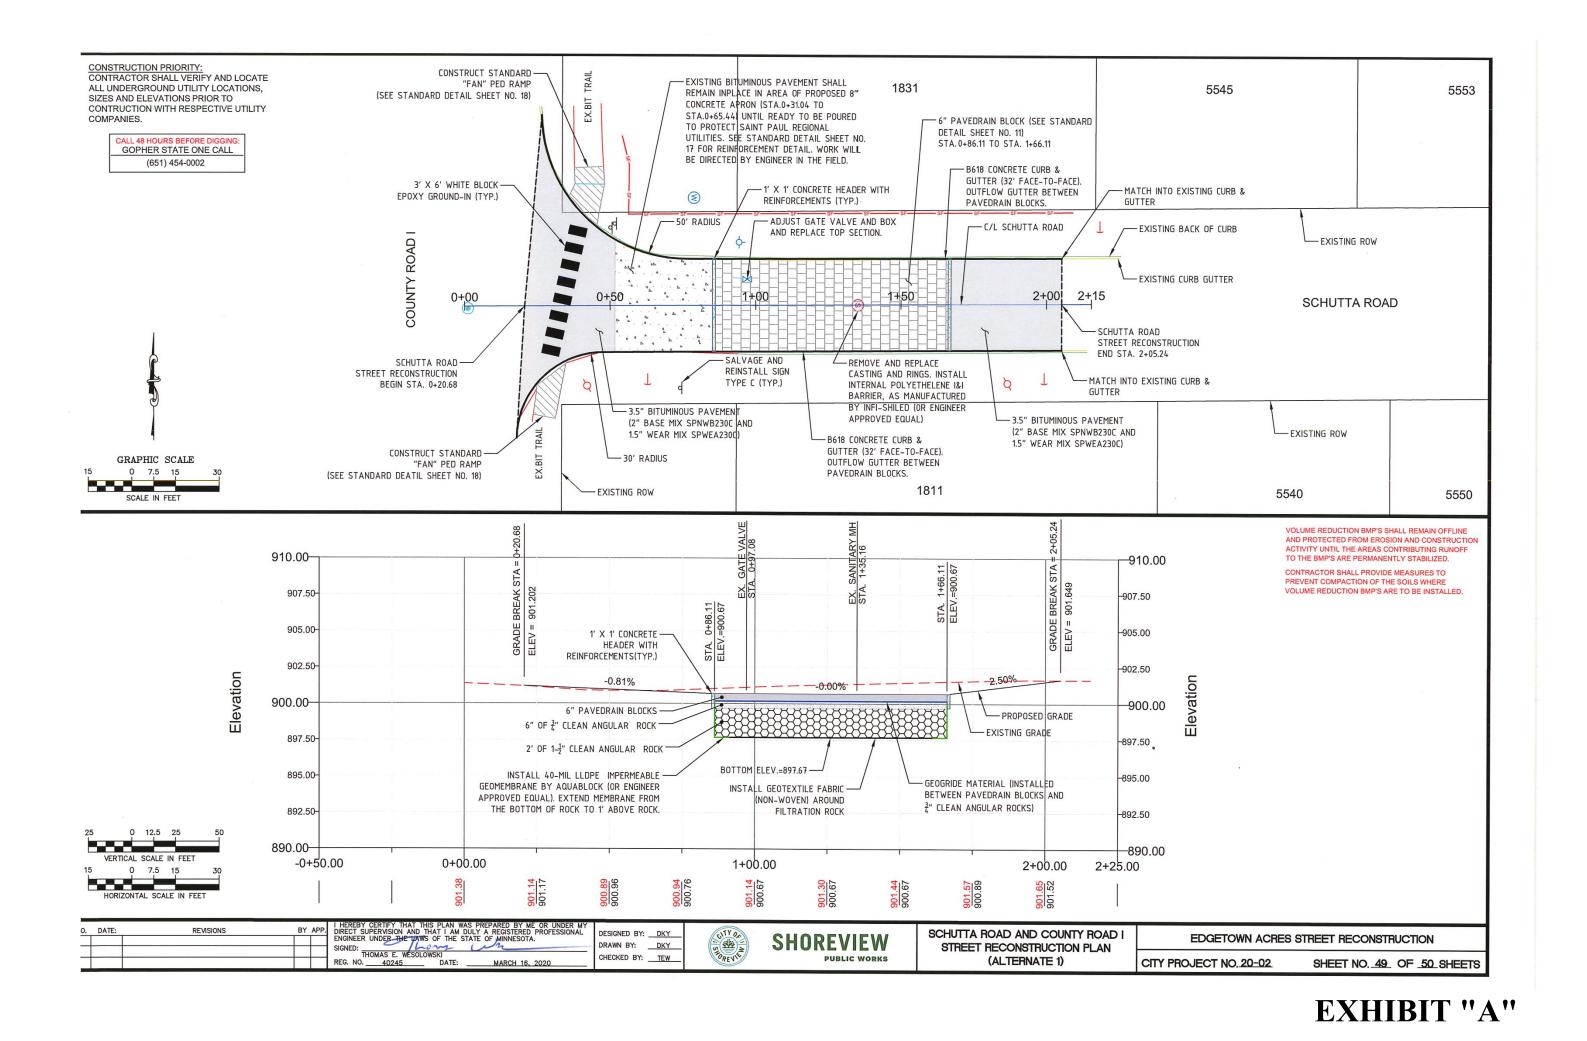


EXHIBIT "A"







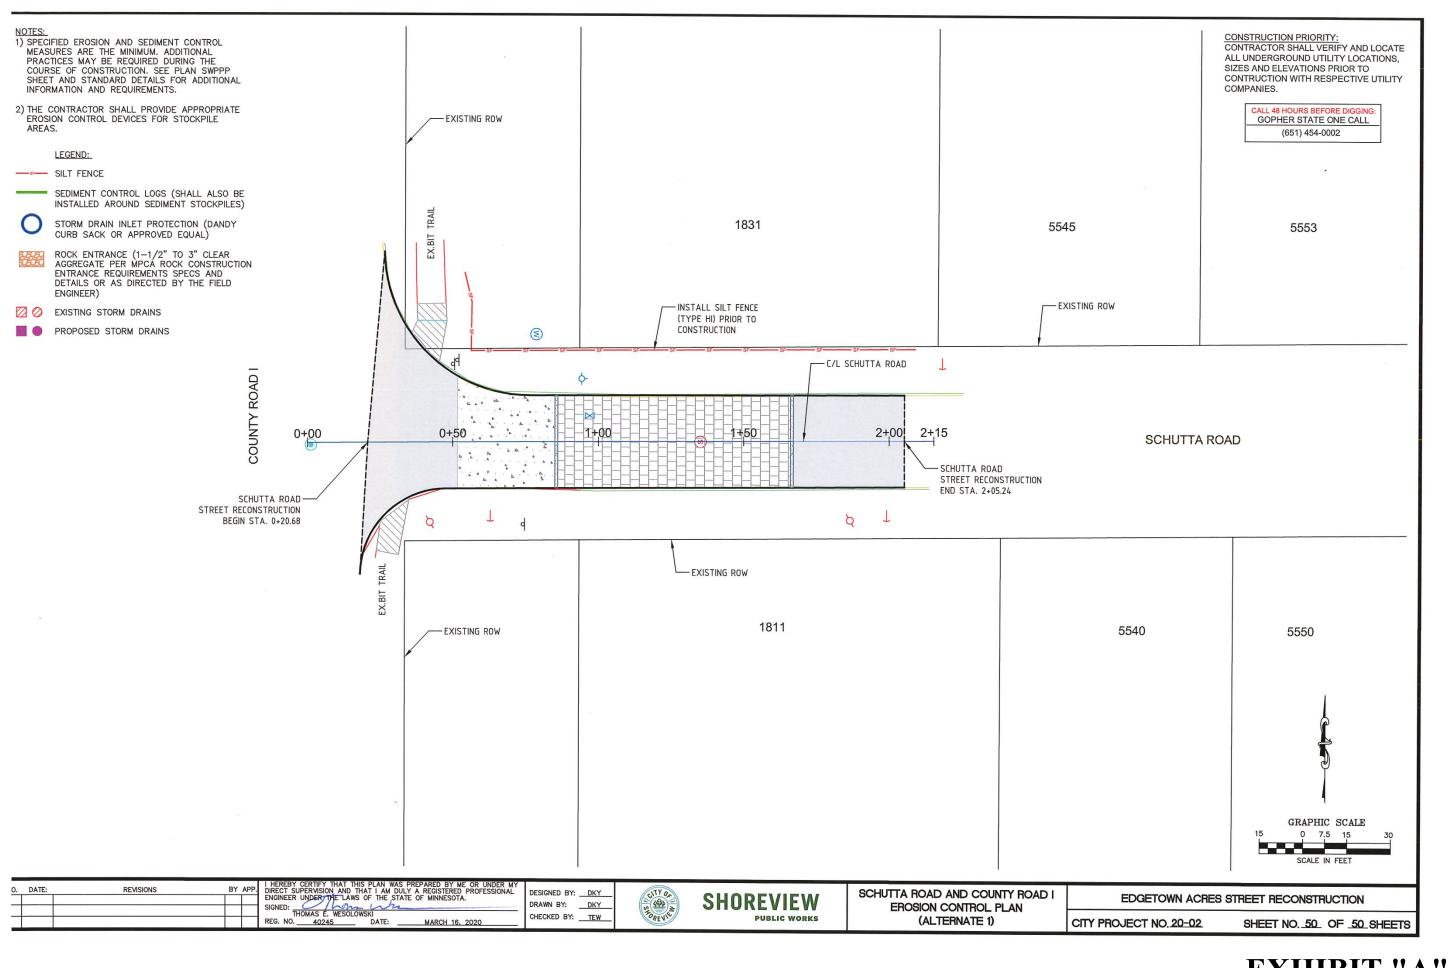


EXHIBIT "A"

"EXHIBIT B"

Q:\Drawings\Cad\Standards\Standard Plates\ACAD2020 Standard Plates\PDF

