
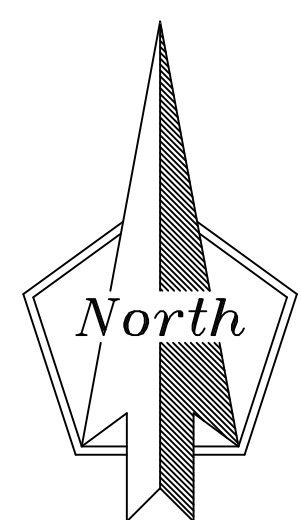


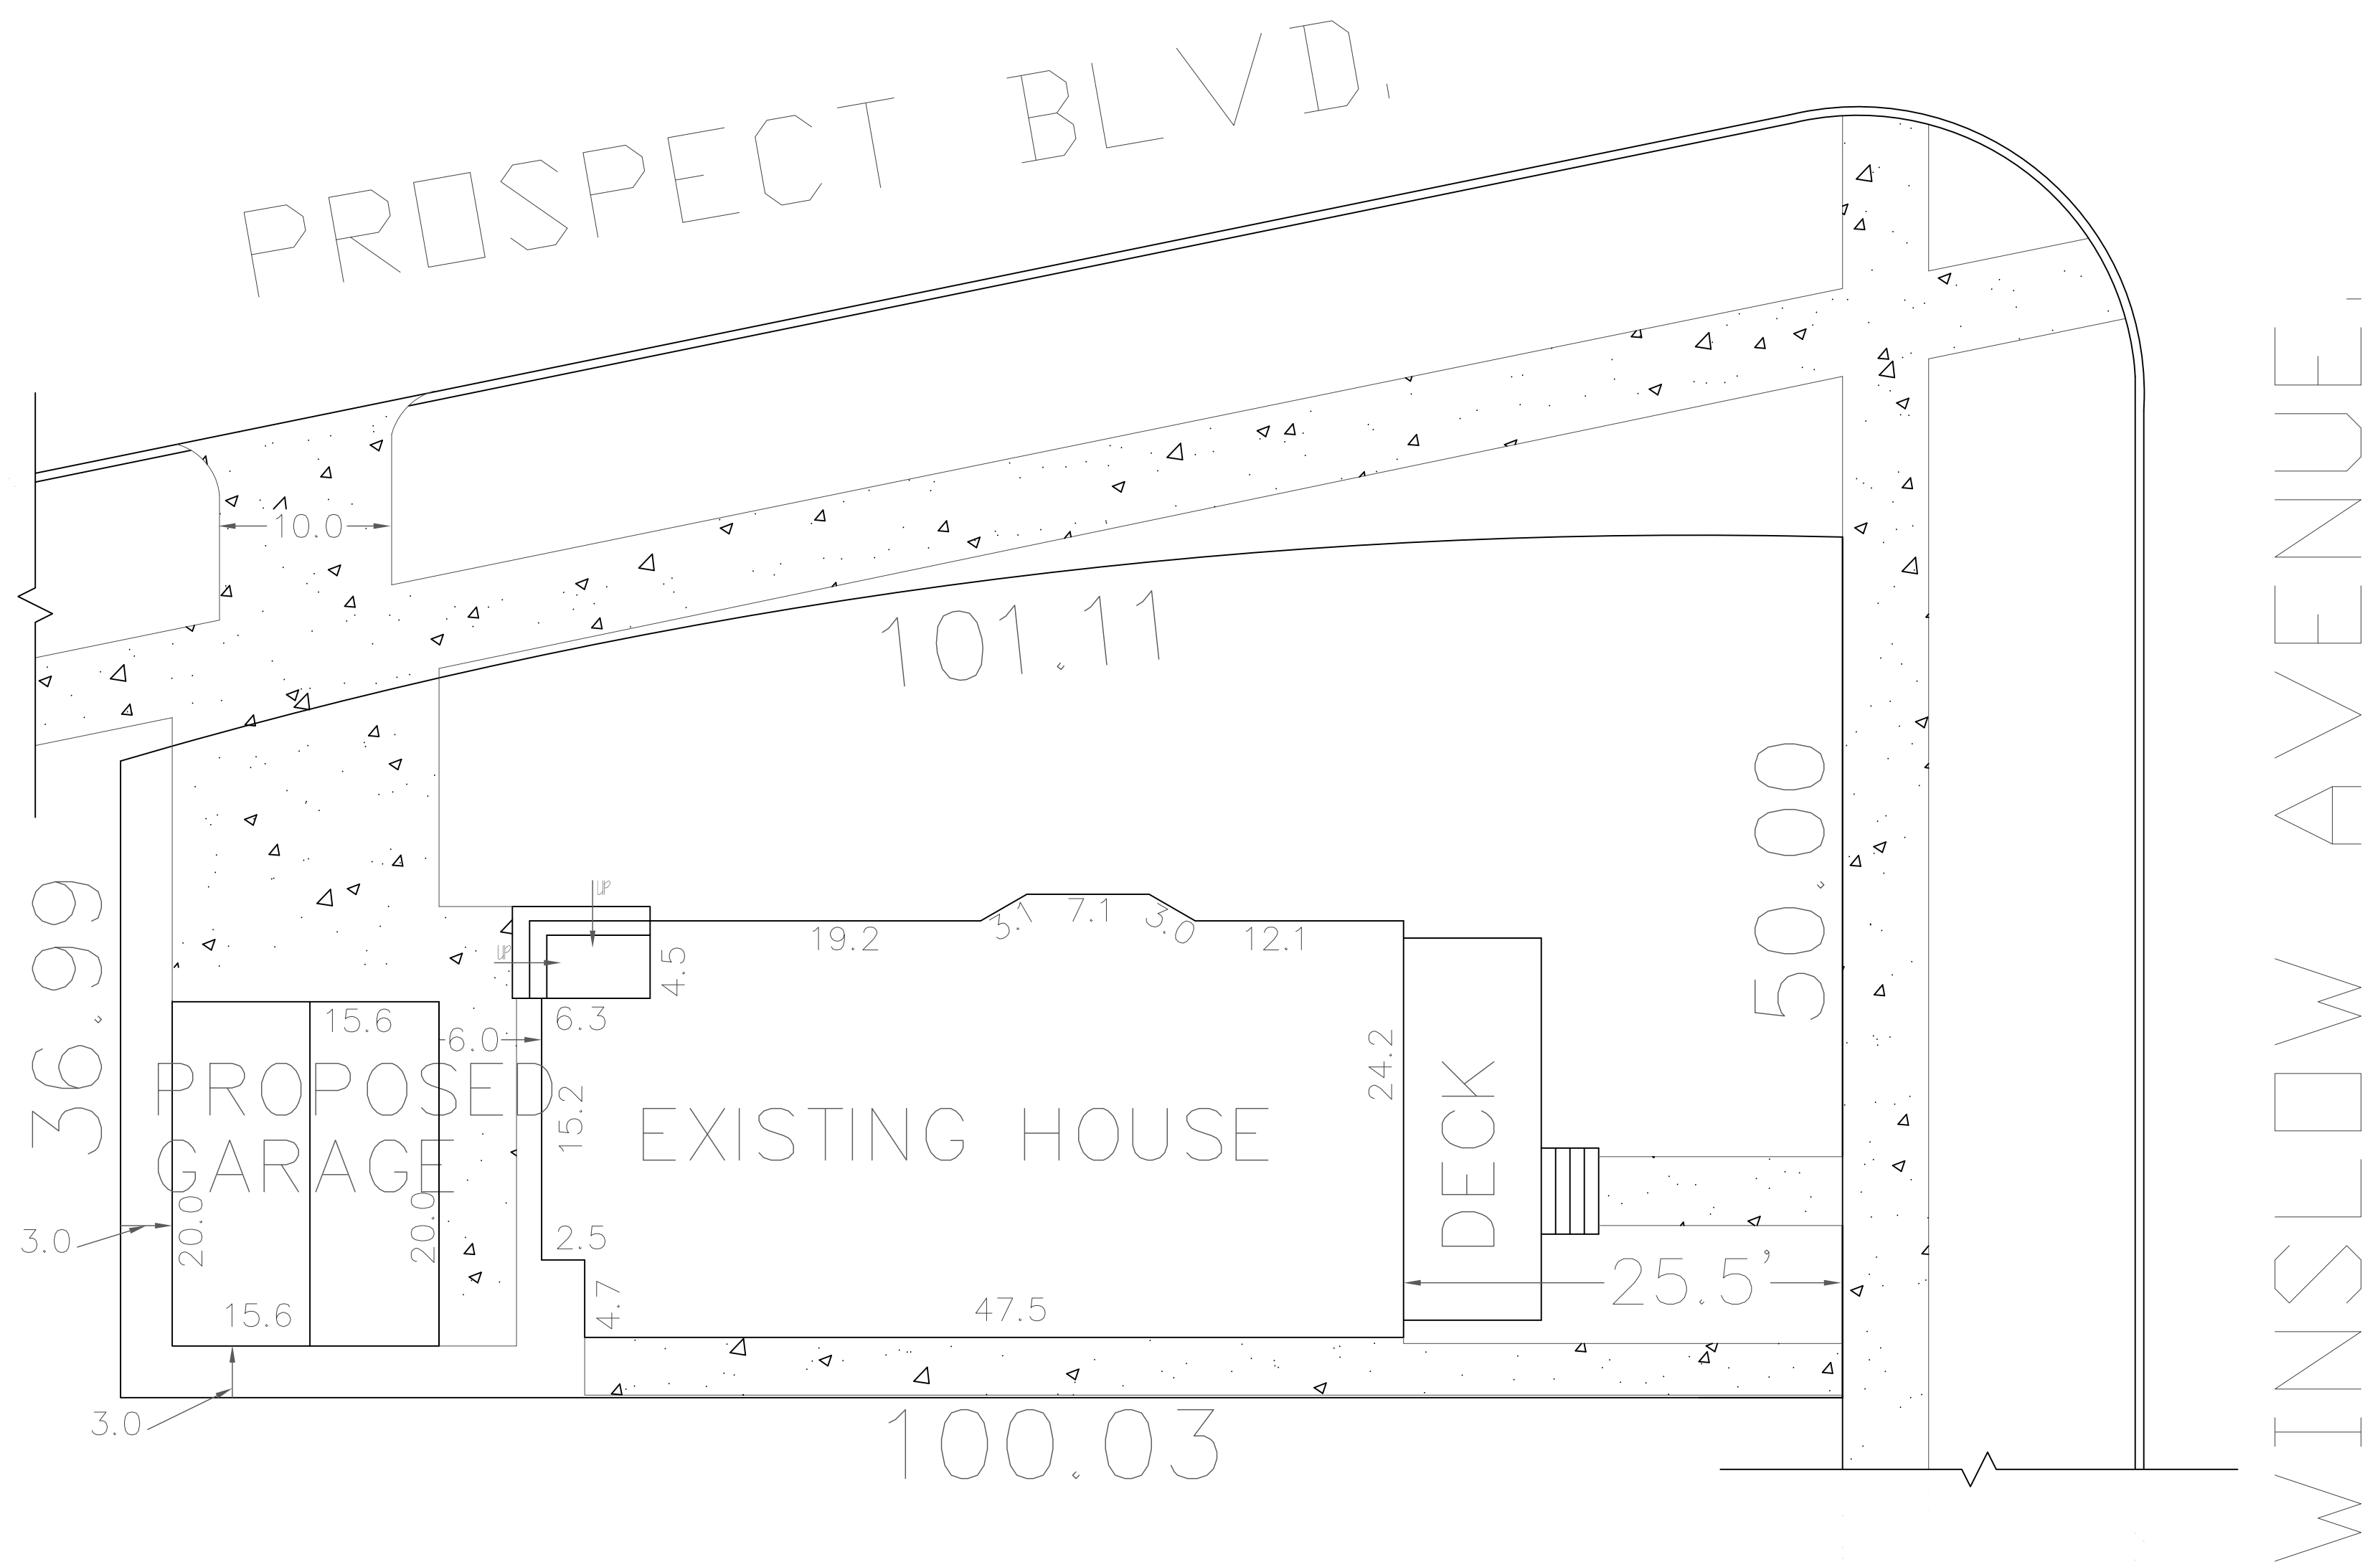

4615 SQ. FT. LOT
1187 SQ. FT. HOUSE
178 SQ. FT. DECK
310 SQ. FT. PROPOSED GARAGE

SITE PLAN

SCALE: 1/8" = 1'-0"

www.demesneplans.com
jim@demesneplans.com
(612) 964-0373

Demesne Design
& Drafting

DEMESNE DESIGN & DRAFTING
ASSUMES NO RESPONSIBILITY FOR
STRUCTURAL OR DIMENSIONAL
ERRORS OR OMISSIONS. THE
CONTRACTOR AND / OR OWNER
MUST CHECK AND VERIFY ALL
NOTES, DETAILS, ELEVATIONS,
SECTIONS, AND FLOOR PLANS
PRIOR TO THE START OF
CONSTRUCTION AND BE
RESPONSIBLE FOR THE SAME.

DRAWN BY:
J.A. JOHNSON

APPROVED BY:

KAFKA GARAGE
359 WINSLOW AVE.
SAINT PAUL, MN 55107

SITE PLAN

SCALE:
1/8" = 1'-0"

PLAN #
220503

DATE:
07/17/23

PG 1 OF 3

* NOTE - WINDOW MEETS OR EXCEEDS
CLEAR OPENABLE AREA OF 5.7 sq. ft.
w/ 20" CLEAR OPENABLE WIDTH & 24"
CLEAR OPENABLE HEIGHT
** NOTE - SUGGESTED ELECTRICAL LAYOUT

www.demesneplans.com
jim@demesneplans.com
(612) 964-0373



Demesne Design
& Drafting

DEMESNE DESIGN & DRAFTING ASSUMES NO RESPONSIBILITY FOR STRUCTURAL OR DIMENSIONAL ERRORS OR OMISSIONS. THE CONTRACTOR AND / OR OWNER MUST CHECK AND VERIFY ALL NOTES, DETAILS, ELEVATIONS, SECTIONS, AND FLOOR PLANS PRIOR TO THE START OF CONSTRUCTION AND BE RESPONSIBLE FOR THE SAME.



DRAWN BY:
J.A. JOHNSON

APPROVED BY:

KAFKA GARAGE

359 WINSLOW AVE.
SAINT PAUL, MN 55107

ELEVATIONS


SCALE:
1/8" = 1'-0"

PLAN #
220503

DATE:
07/17/23

PG 2 OF 3

* NOTE - WINDOW MEETS OR EXCEEDS CLEAR OPENABLE AREA OF 5.7 sq. ft. w/ 20" CLEAR OPENABLE WIDTH & 24" CLEAR OPENABLE HEIGHT
** NOTE - SUGGESTED ELECTRICAL LAYOUT

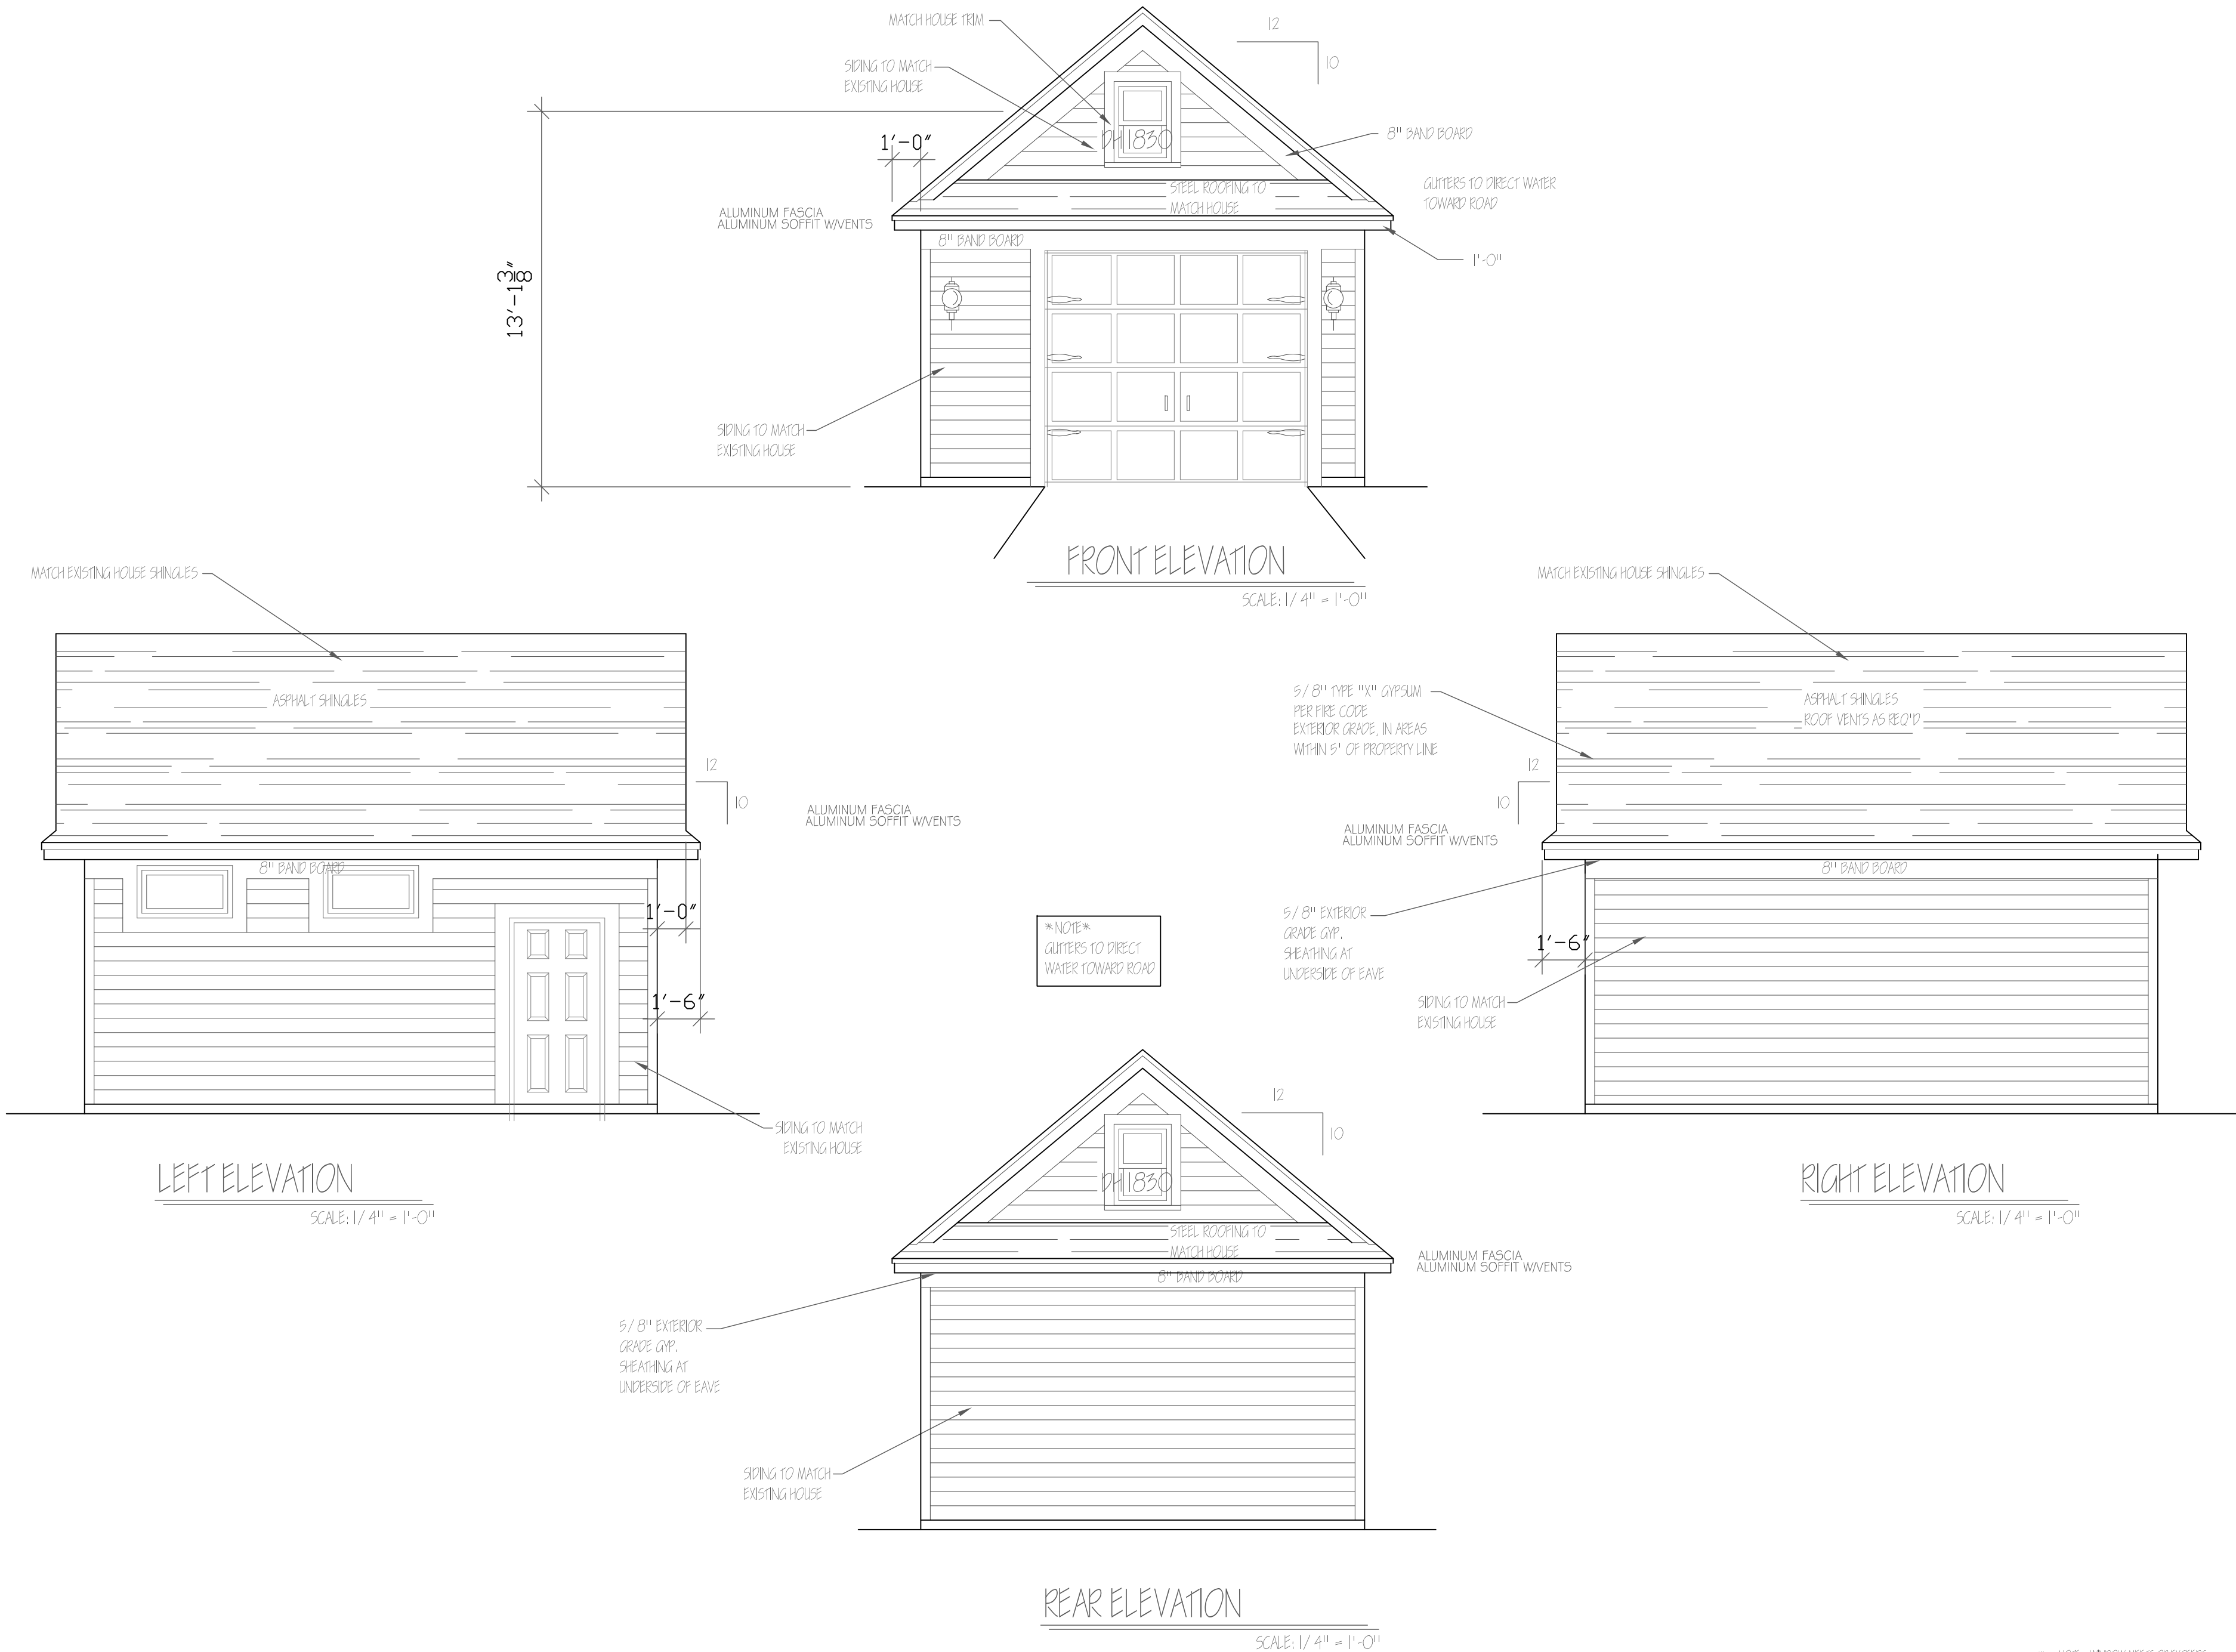



*** NOTE - SUGGESTED ELECTRICAL LAYOUT

