


1671 University Ave W

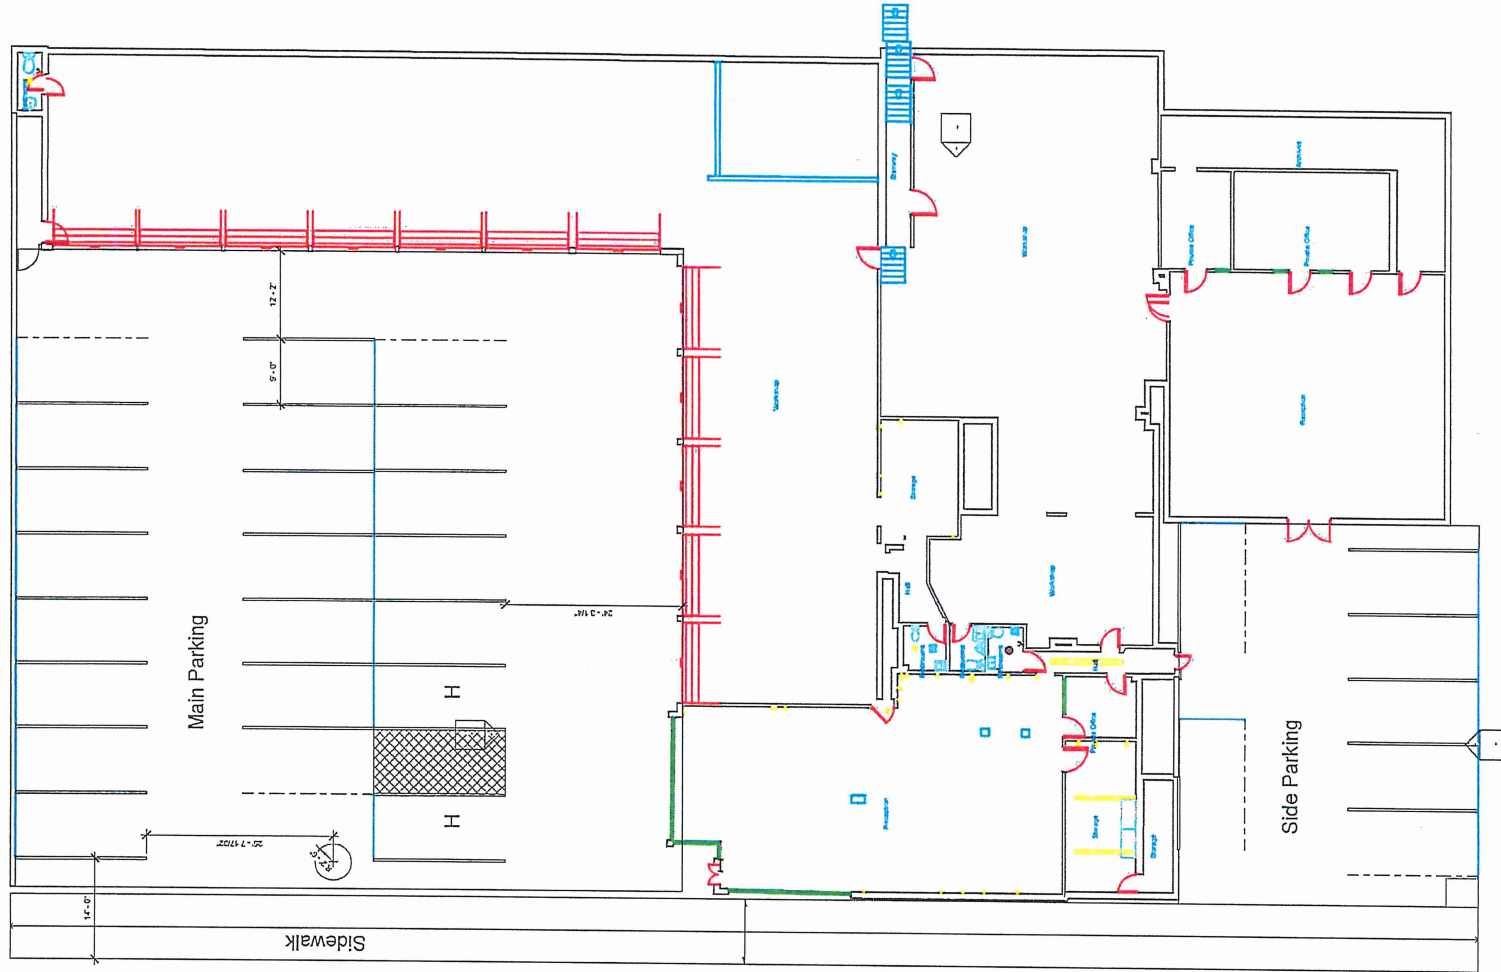

PARKING PLAN APPROVED
CITY OF ST PAUL
Department of Safety and Inspections
BY Farhan Omar
FILED 22-043387 Date 4/11/2022
Any alterations from this plan must be approved by the Zoning Administrator.

