




revisions

special design for
 SPUDZZA
 St. Paul, MN

Scale: 1/4" = 1'-0"
 Date: 10/13/98
 Drawn by: TB
 Checked by: TB
 Sheet no.: FS-10
 Project no.: 98-277

ITEM #	DESCRIPTION	MANUFACTURER	MODEL #
1	DISHWASHER	EXISTING	
2	WASH SINK	EXISTING	
3	WIP SINK	EXISTING	
4	CHEMICAL STORAGE	EXISTING	
5	CUSTOM CABINETS	CUSTOM	SEBET
6	WALL SHELF	CUSTOM	SEBET
7	WALL SHELF	CUSTOM	SEBET
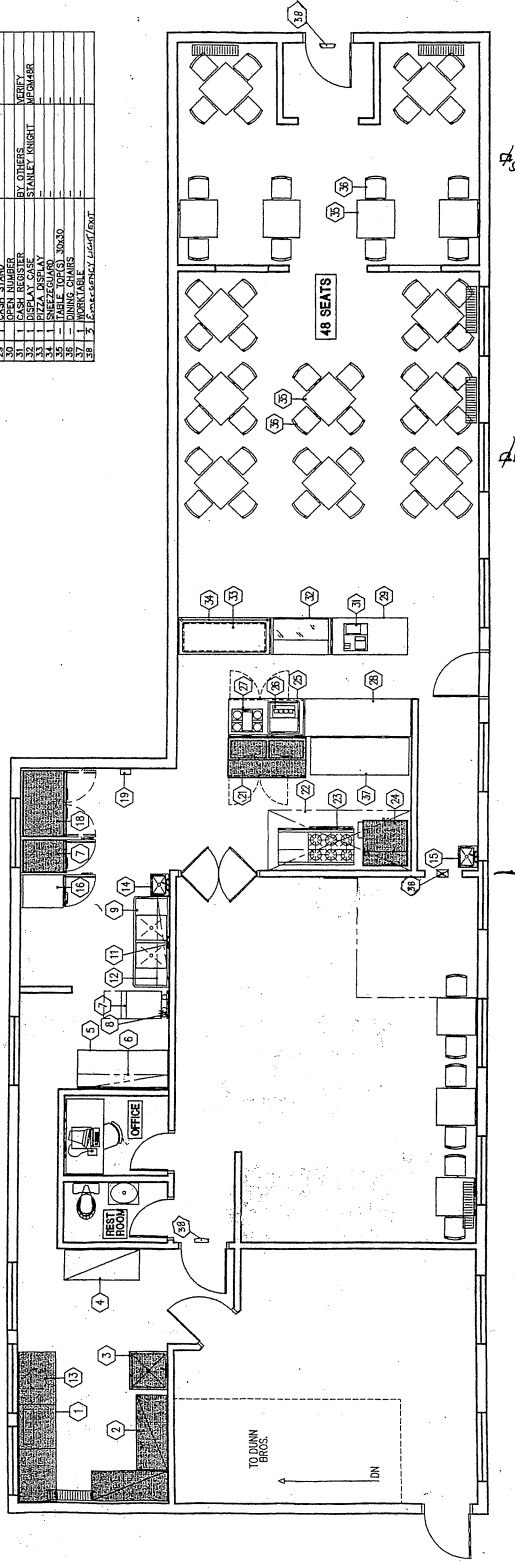

SHEET INDEX

FS-10 EQUIPMENT PLAN & LEGEND

DENOTES EXISTING EQUIPMENT

PROGRESS PRINT

NOT FOR CONSTRUCTION

TOTAL SEATS: 48

EQUIPMENT PLAN

1571 Grand Ave
 Grand Ave St Paul
 MN 55105
 Emel Sherzad
 08-31-22